


Exhibit C-13

"Multi-use Path Improvements to be Constructed by Owner"

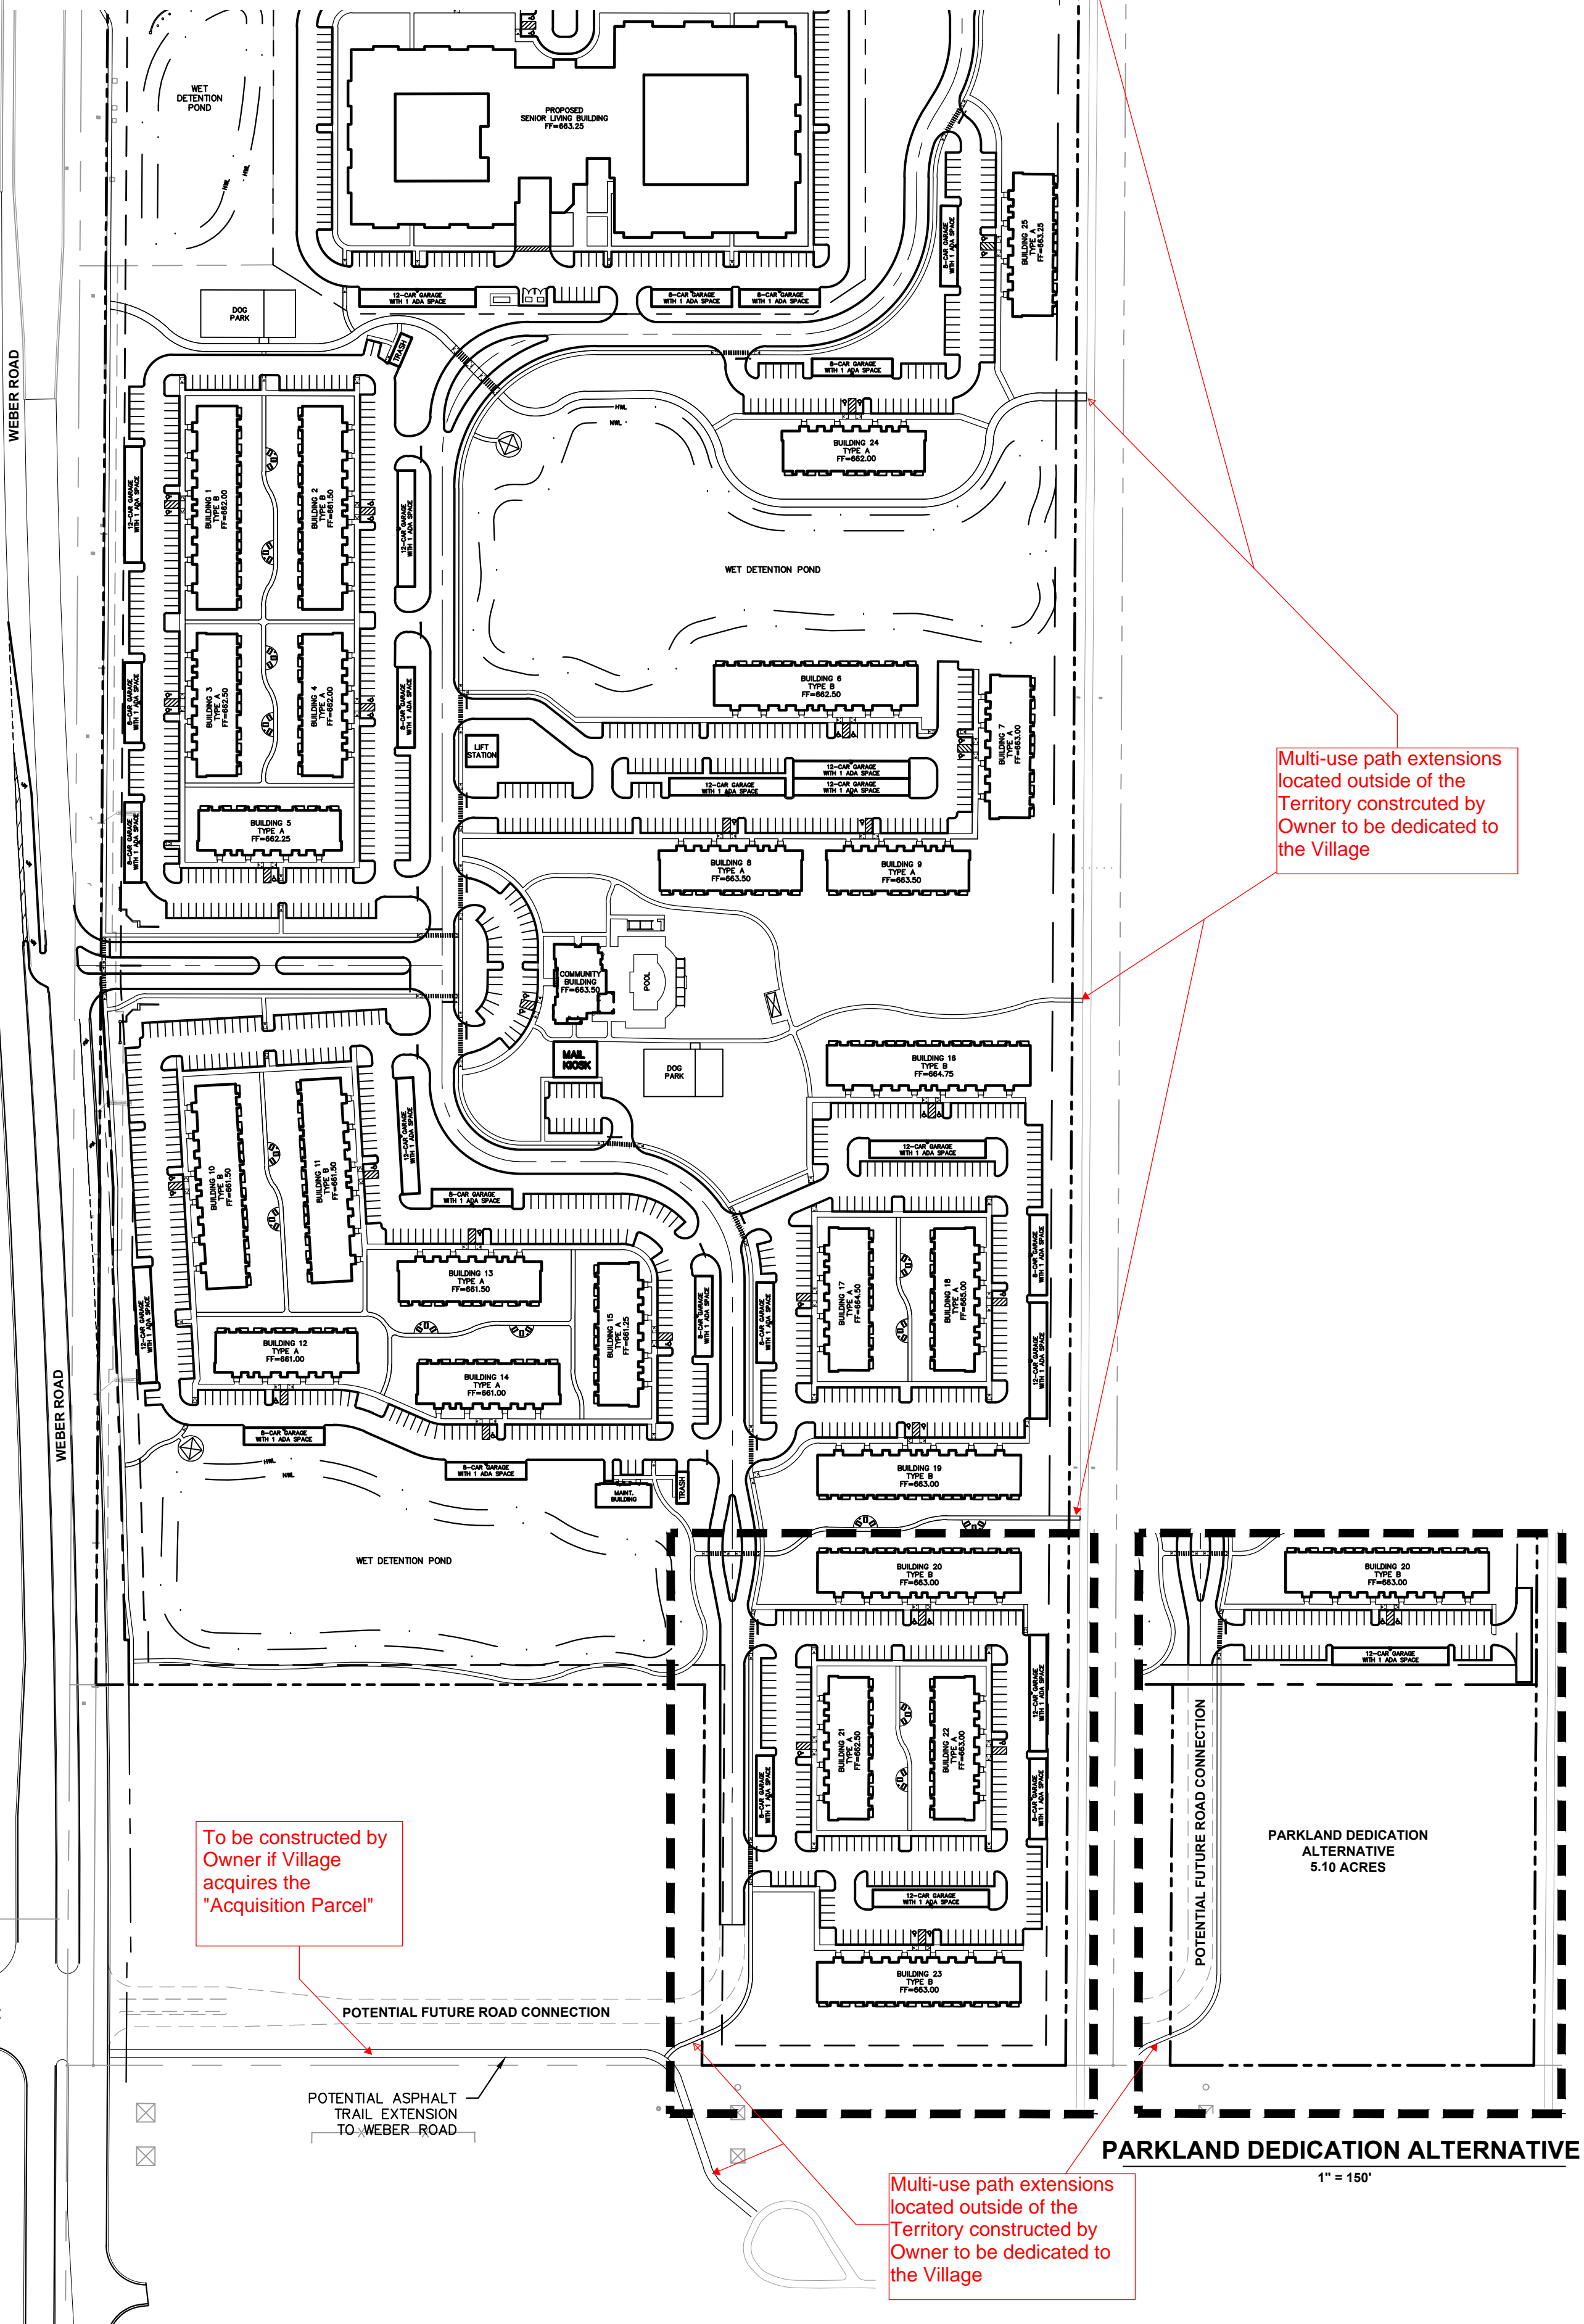

Multi-use path extensions located outside of the Territory constructed by Owner to be dedicated to the Village

To be constructed by Owner if Village acquires the "Acquisition Parcel"

Multi-use path extensions located outside of the Territory constructed by Owner to be dedicated to the Village

PARKLAND DEDICATION ALTERNATIVE

1" = 150'