
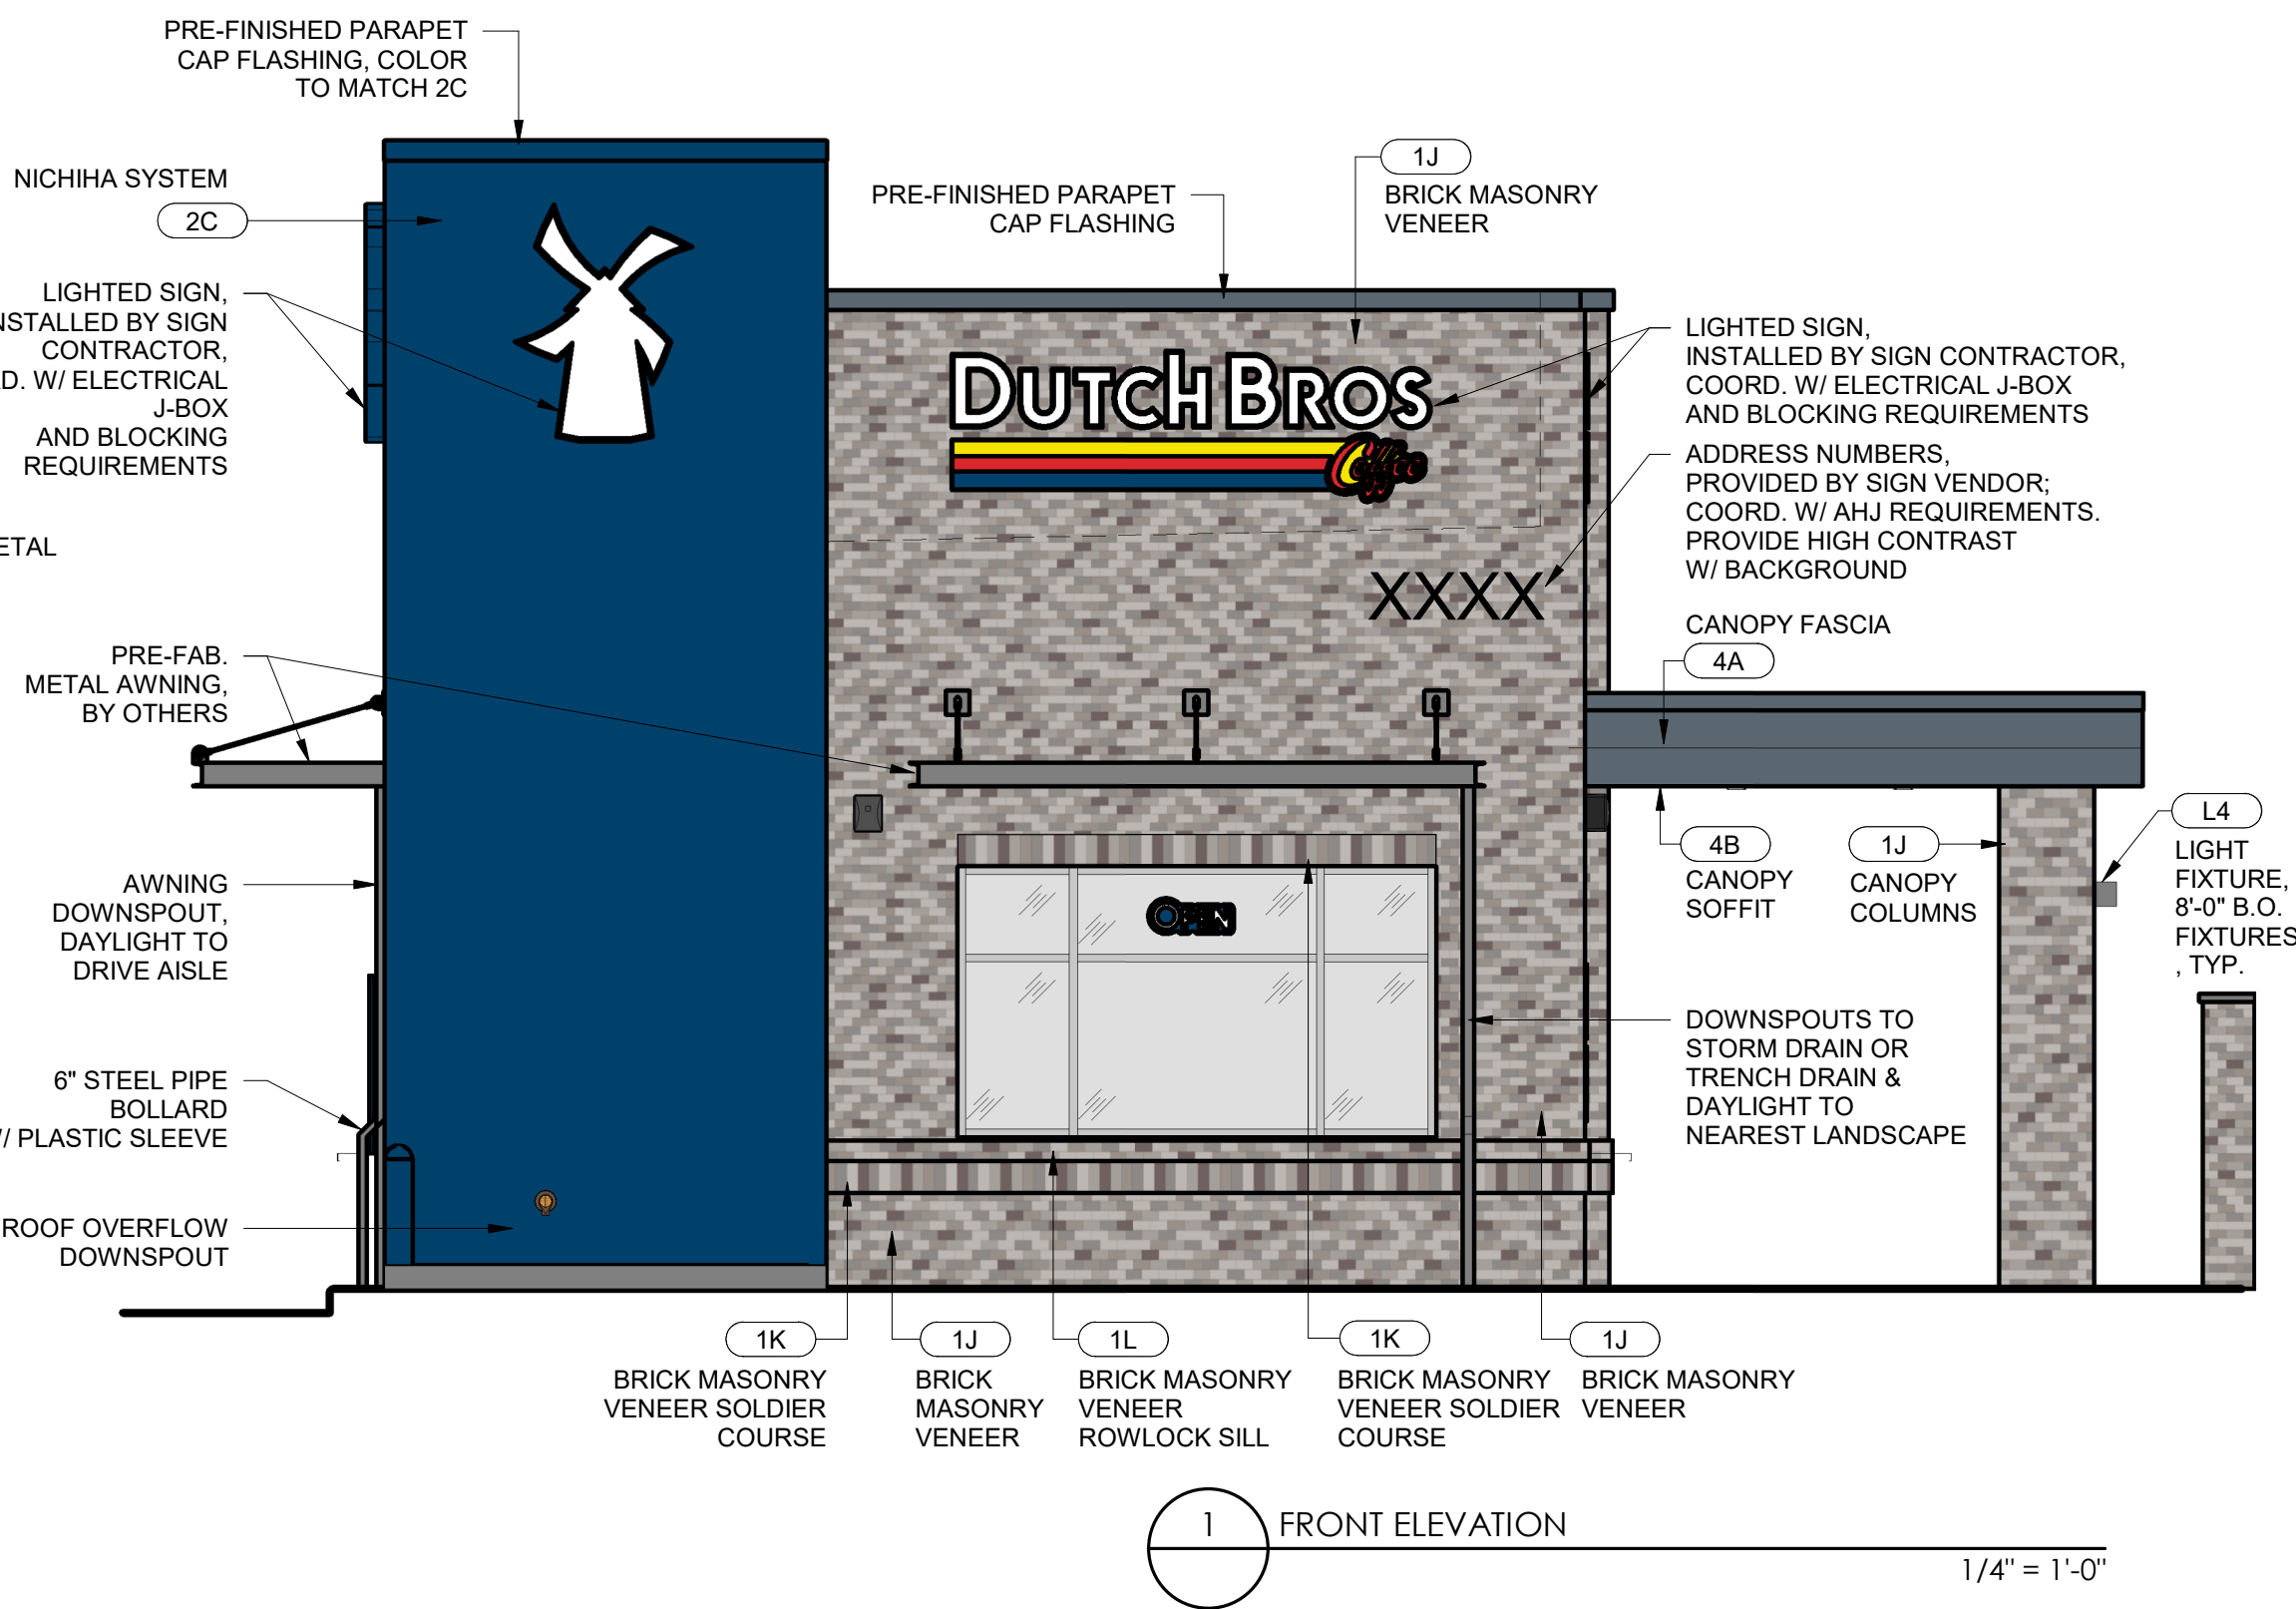
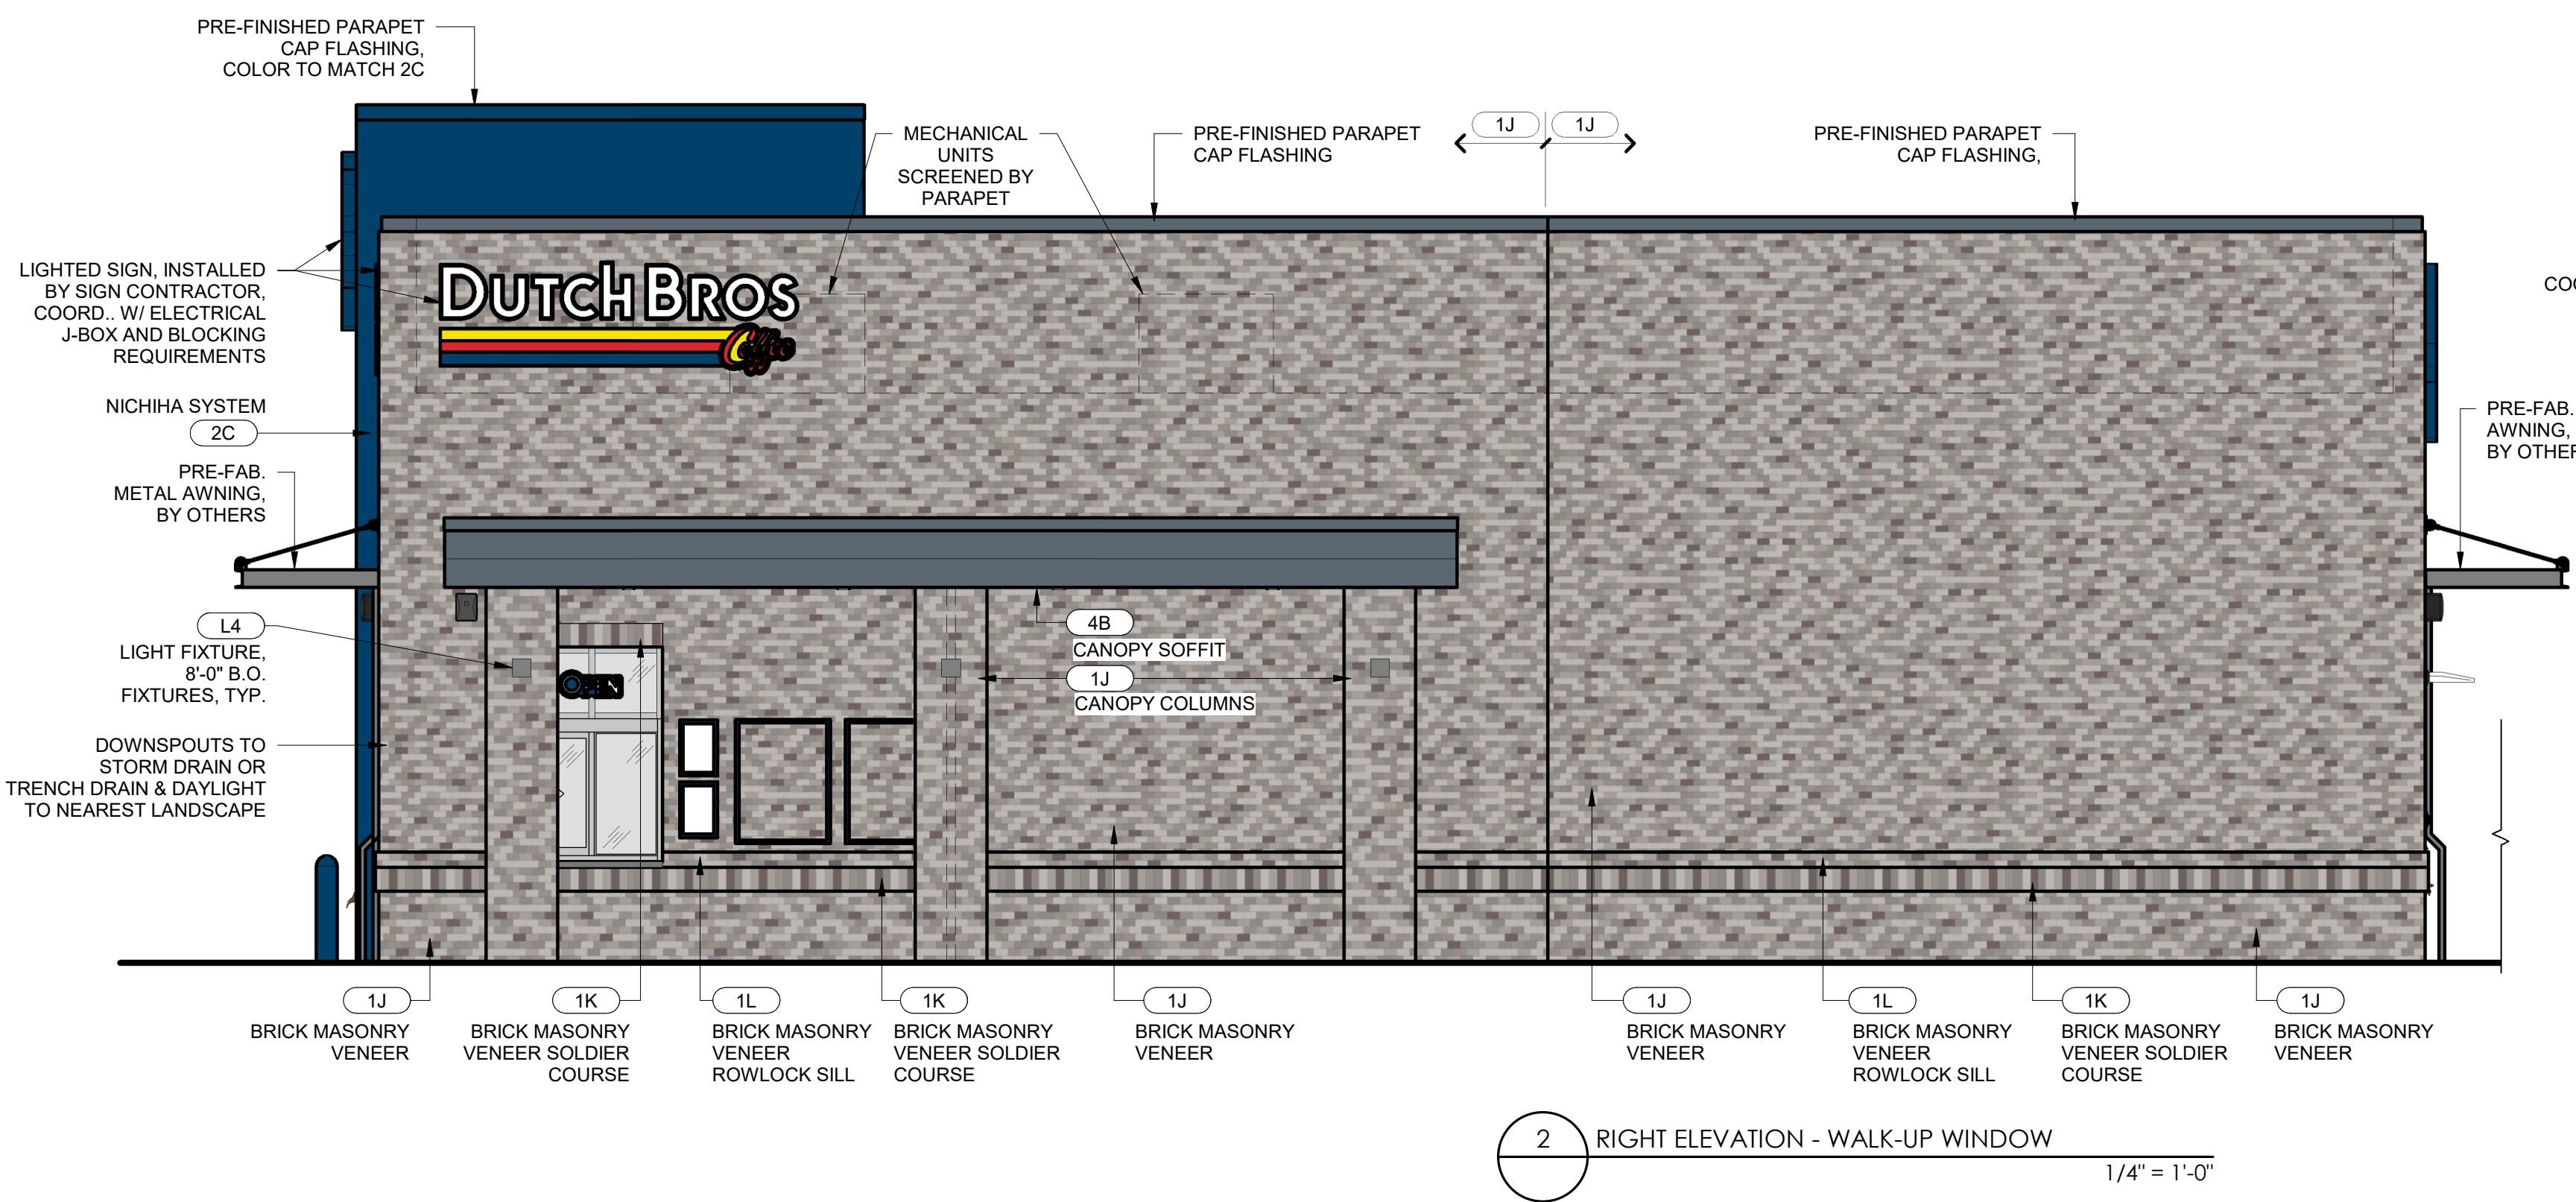
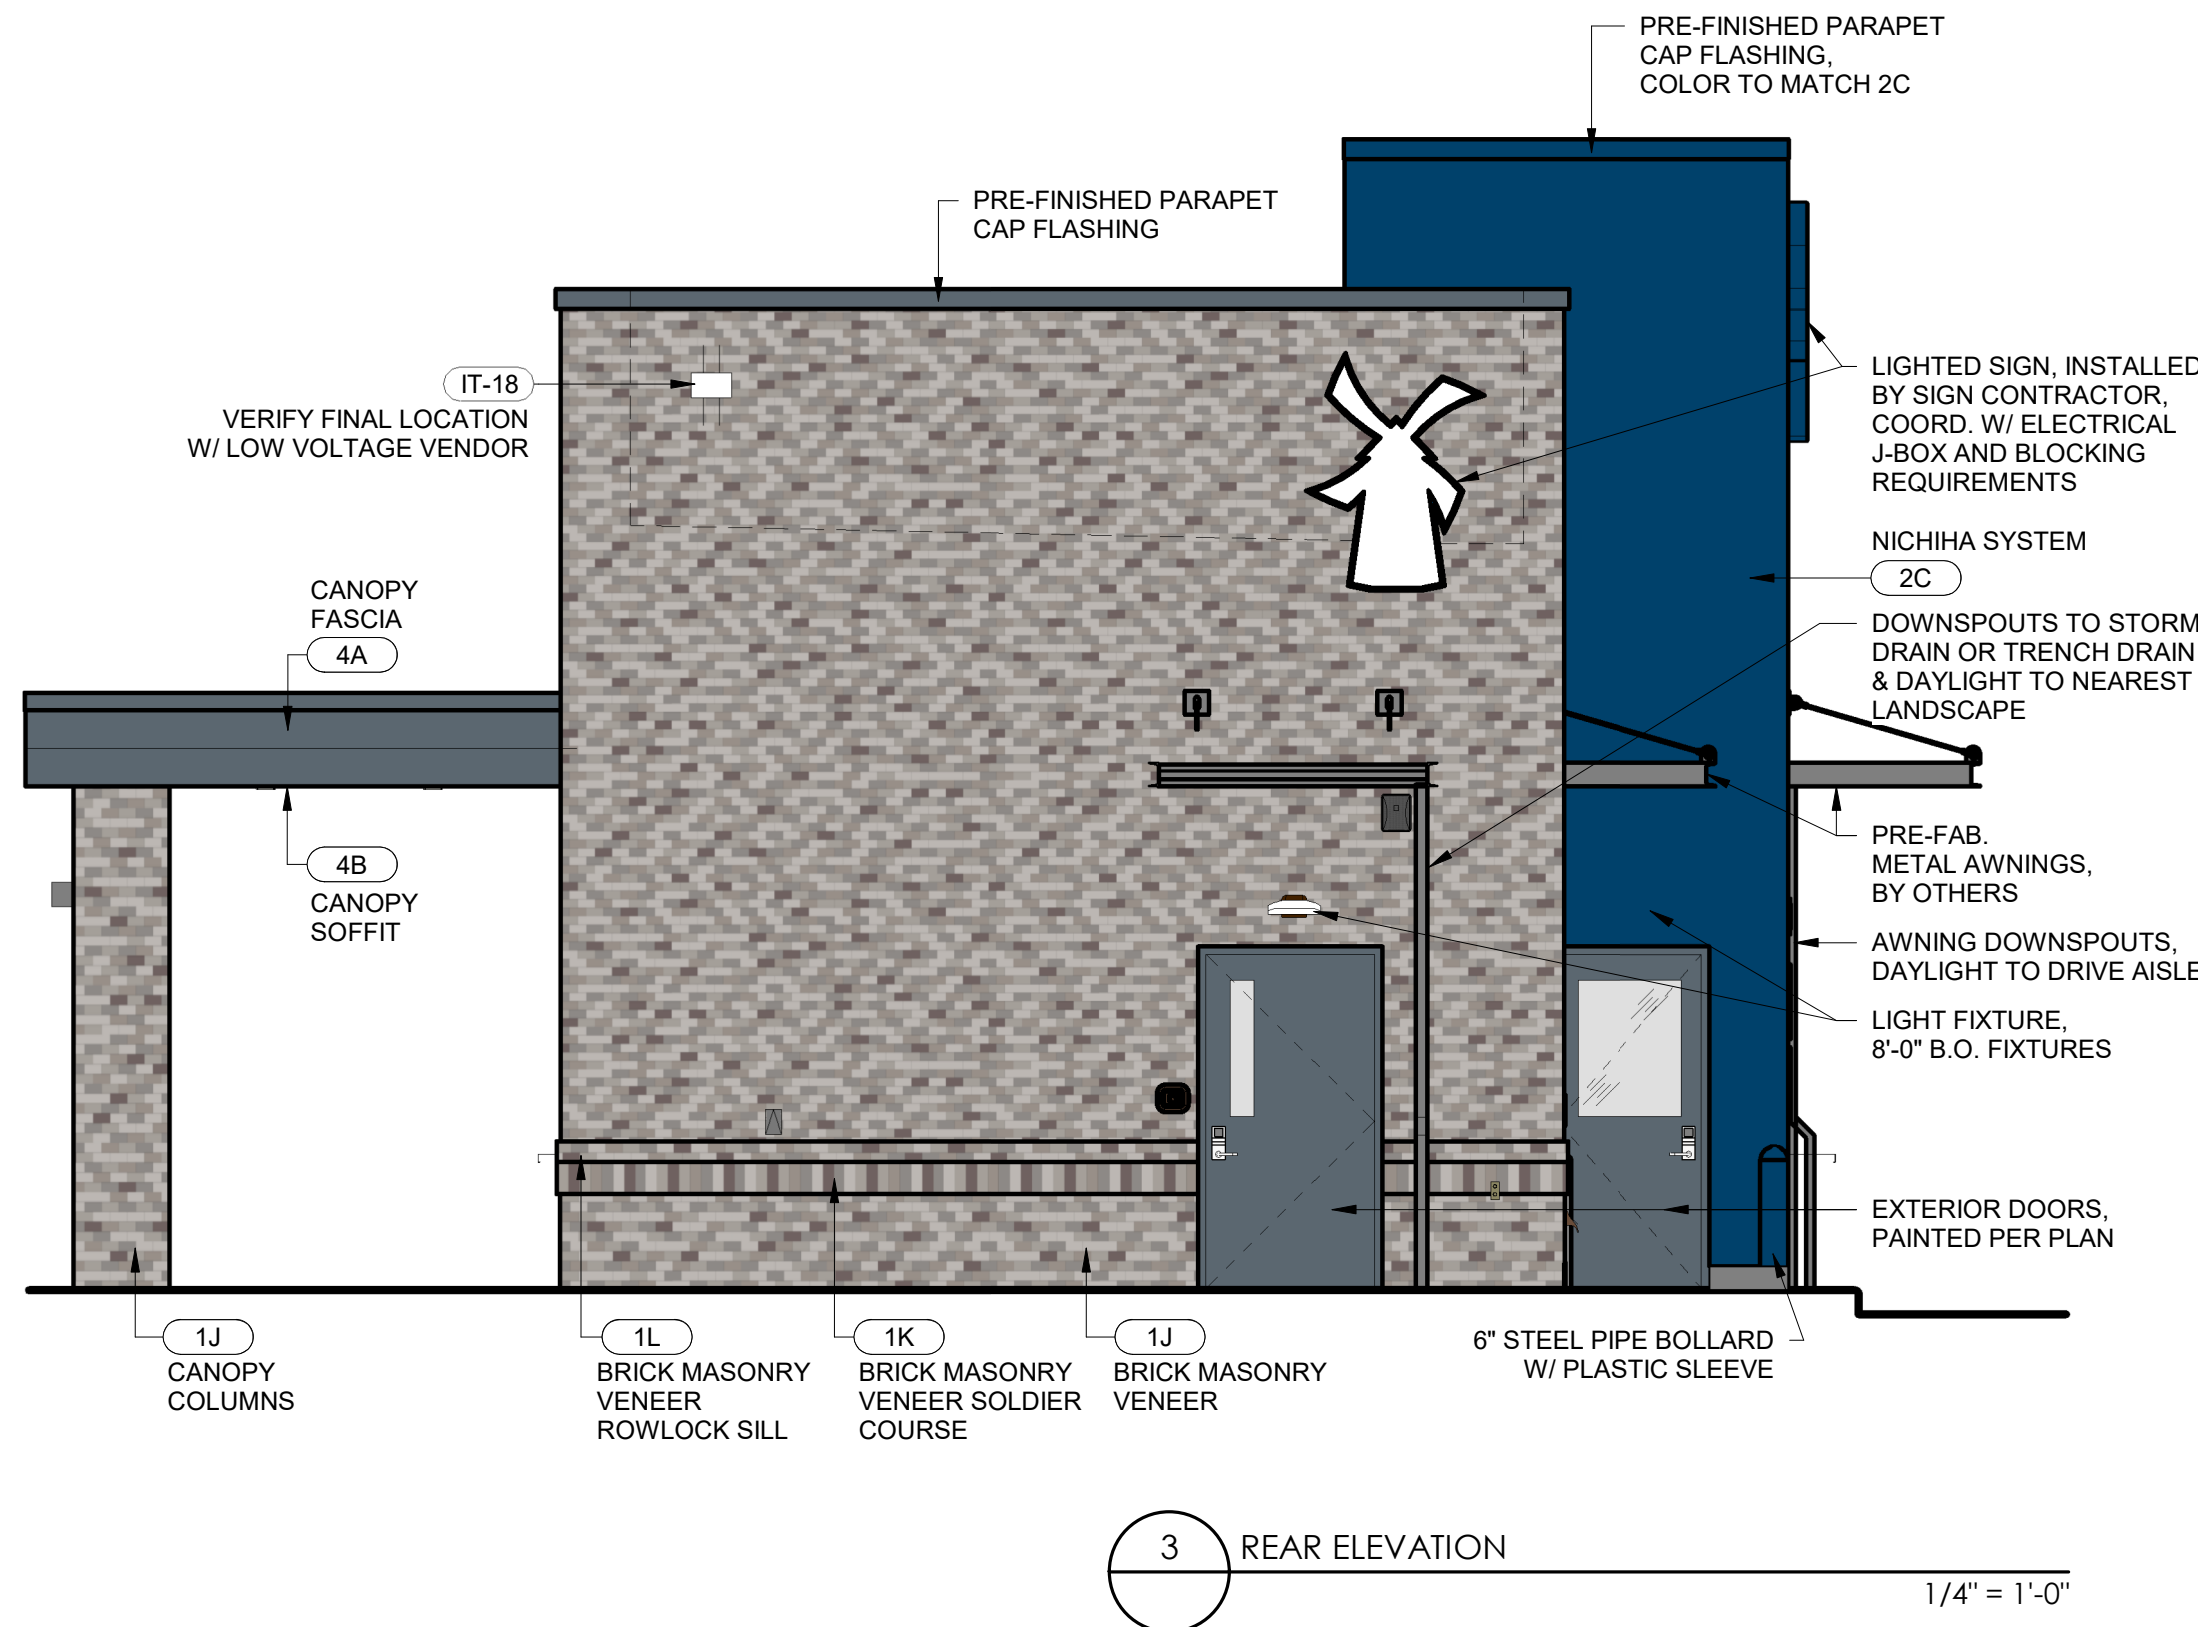


The name DUTCH BROS. and all associated logos, distinctive designs, content, information, and other materials featured, displayed, contained herein, and made available by Dutch Bros., including but not limited to, the "hook and leaf" of the establishments and products, all text, images, colors, configurations, graphics, designs, illustrations, photographs, and pictures (collectively, the "Materials") are owned by and/or licensed by DB Franchising USA, LLC and are protected by copyright, trademark, trade dress, patent, and/or other intellectual property rights and under competition laws under the United States and foreign laws.

EXTERIOR FINISH SCHEDULE - PROTOTYPICAL w/ CANOPY					
NOTE: GC TO PROVIDE 3"x2" SMOOTH DOWNSPOUTS AND ALL NECESSARY ADAPTORS AT AWNING AND CANOPY LOCATION; COLOR: BLDG DB DARK GRAY					
ID TAG	MATERIAL	MANUFACTURER	MODEL	REMARKS	Material: Exterior Finish Zone
ZONE 1 (BODY)					
1J	BRICK VENEER	GENERAL SHALE BRICK	FULL BED FACE BRICK SIZE: MODULAR (2-1/4" H X 3-5/8"W X 7-5/8"L)	COLOR: NIAGRA MIST INSTALL: RUNNING BOND PATTERN	ZONE 1 (BODY)
1K	BRICK VENEER	GENERAL SHALE BRICK	FULL BED FACE BRICK SIZE: MODULAR (2-1/4" H X 3-5/8"W X 7-5/8"L)	COLOR: NIAGRA MIST INSTALL: SOLDIER COURSE	ZONE 1 (BODY)
1L	BRICK VENEER	GENERAL SHALE BRICK	FULL BED FACE BRICK SIZE: MODULAR (2-1/4" H X 3-5/8"W X 7-5/8"L)	COLOR: NIAGRA MIST INSTALL: ROWLOCK SILL	ZONE 1 (BODY)
ZONE 2 (TOWER)					
2C	FIBER CEMENT SIDING	NICHIHA	ILLUMINATION, AWP 1818 W/ FACTORY PANEL CORNERS	COLOR: BLDG DB BLUE	ZONE 2 (TOWER)
ZONE 4 (FRAMED CANOPY)					
4A	FASCIA	WESTERN STATES METAL ROOFING	T-GROOVE, 10"	3 SIDES; COLOR: BLDG DB DARK GRAY	ZONE 4 (FRAMED CANOPY)
4B	SOFFIT	HEWN ELEMENTS	NATURAL NORTHWESTERN SPRUCE	1x6, T&G, 1/8" REVEAL, SEALED	ZONE 4 (FRAMED CANOPY)

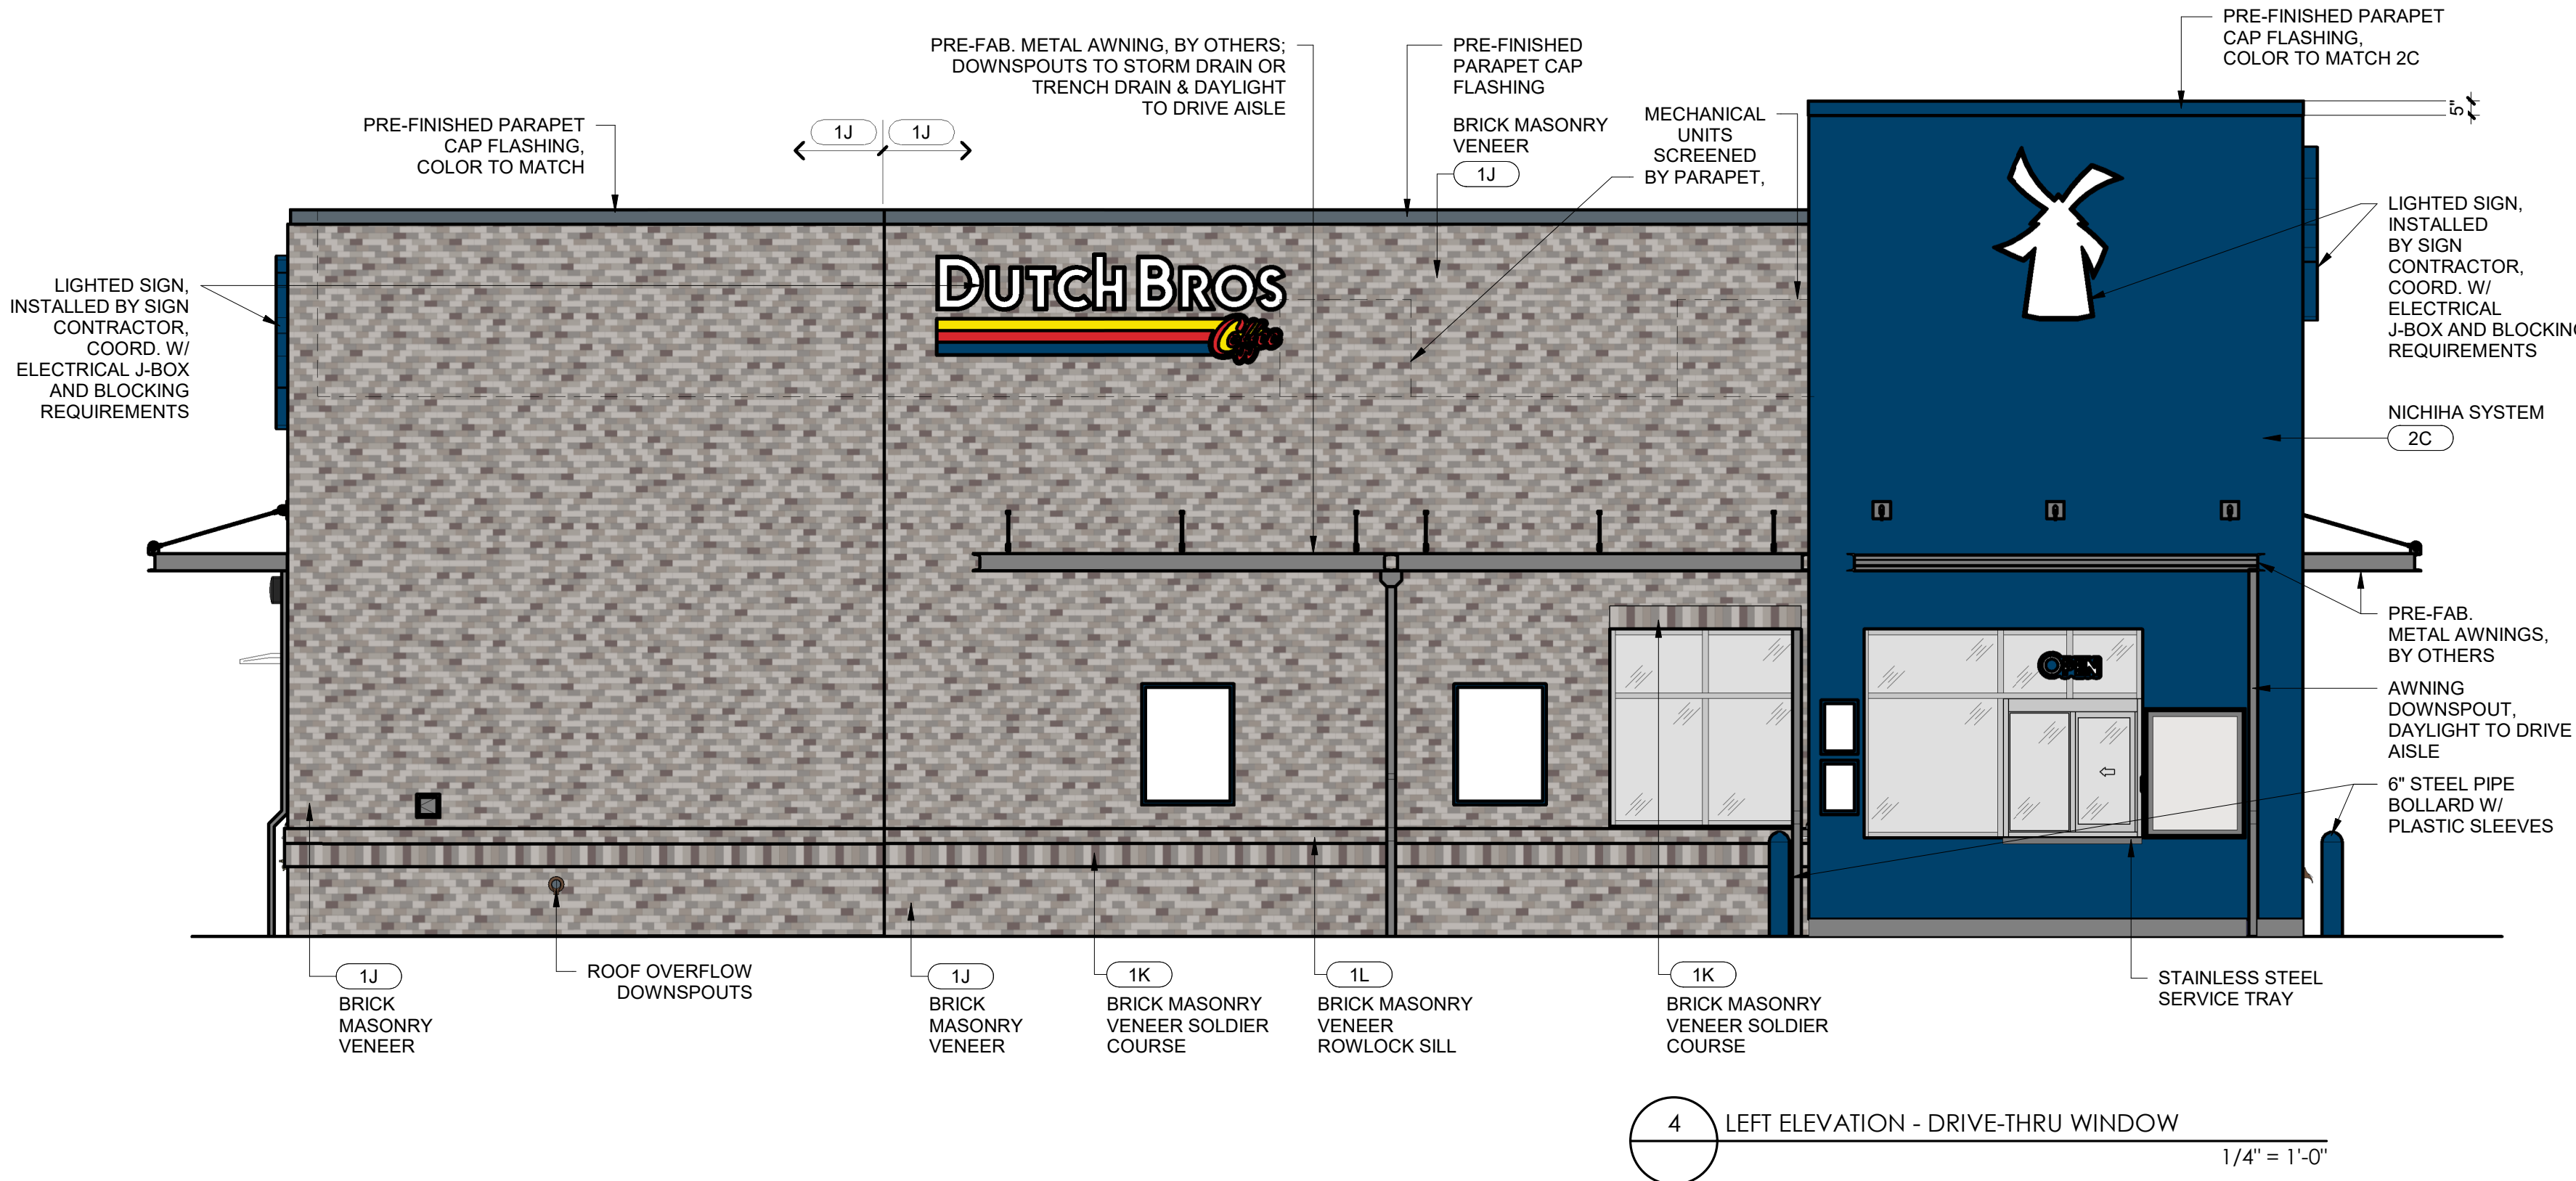

Project No: IL0402

Dutch Bros Coffee - New Freestanding Store

For: Dutch Bros Coffee
1930 W. Rio Salado Parkway
Tempe, AZ 85281

A1 PROTOTYPE 6/27/25

REV: DATE: DESCRIPTION:

SHEET NAME:
BUILDING ELEVATIONS - COLOR

DRAWN BY: CB CHECKED BY: EK

SHEET NUMBER:

A6.1

© 2025 DB Franchising USA, LLC

DB2550-A1