

JIMMY JOHN'S
NORTH INDEPENDENCE BLVD
ROMEIOVILLE, ILLINOIS
PROJECT NO:10291

ROMEOVILLE JJ LLC
9440 ENTERPRISE DRIVE
MOKENA, ILLINOIS 60448
PHONE: (708) 978-7667

**48 HOURS BEFORE YOU DIG.
EXCLUDING SAT., SUN. & HOLIDAYS**

ELEVATION:

DESCRIPTION: SEE SHEET ET FOR
BENCHMARK INFORMATION

**SPACECO, INC. IS TO BE NOTIFIED AT LEAST
THREE (3) DAYS PRIOR TO STARTING CONSTRUCTION
AND SHALL BE INCLUDED IN THE PRECONSTRUCTION MEETINGS**

[illegible][illegible]

LOCATION MAP

LOCATION MAP

PROJECT LOCATION




R. 23

R. 23

N.T.S.

James C. Kapustiak
ENGINEER
JAMES C. KAPUSTIAK, P.E.
ILLINOIS REGISTRATION NO.: 062-054942
EXPIRATION DATE: 11/30/2023

05/09/22
DATE

PROFESSIONAL DESIGN FIRM NO.: 184-001157
EXPIRATION DATE: 04/30/2023


ALL THESE PLANS OR ANY PART THEREOF SHALL BE CONSIDERED VOID WITHOUT THE SIGNATURE, SEAL, AND EXPIRATION DATE OF SEAL OF THE ENGINEER

ILLINOIS PROFESSIONAL ENGINEER
JAMES C. KAPUSTIAK
NO. 062-054942
EXPIRATION DATE 11/30/2023

JIMMY JOHN'S
3310 NORTH INDEPENDENCE BLVD
ROMEIOVILLE, ILLINOIS

9575 W. Higgins Road, Suite 700, Rosemont, Illinois 60018
Phone: (847) 696-4060 Fax: (847) 696-4065

CONSULTING ENGINEERS
SITE DEVELOPMENT ENGINEERS

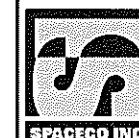

FILENAME:
10291TITLE


DATE:
02/25/22

JOB NO.
10291


SHEET

C1

1 OF 13

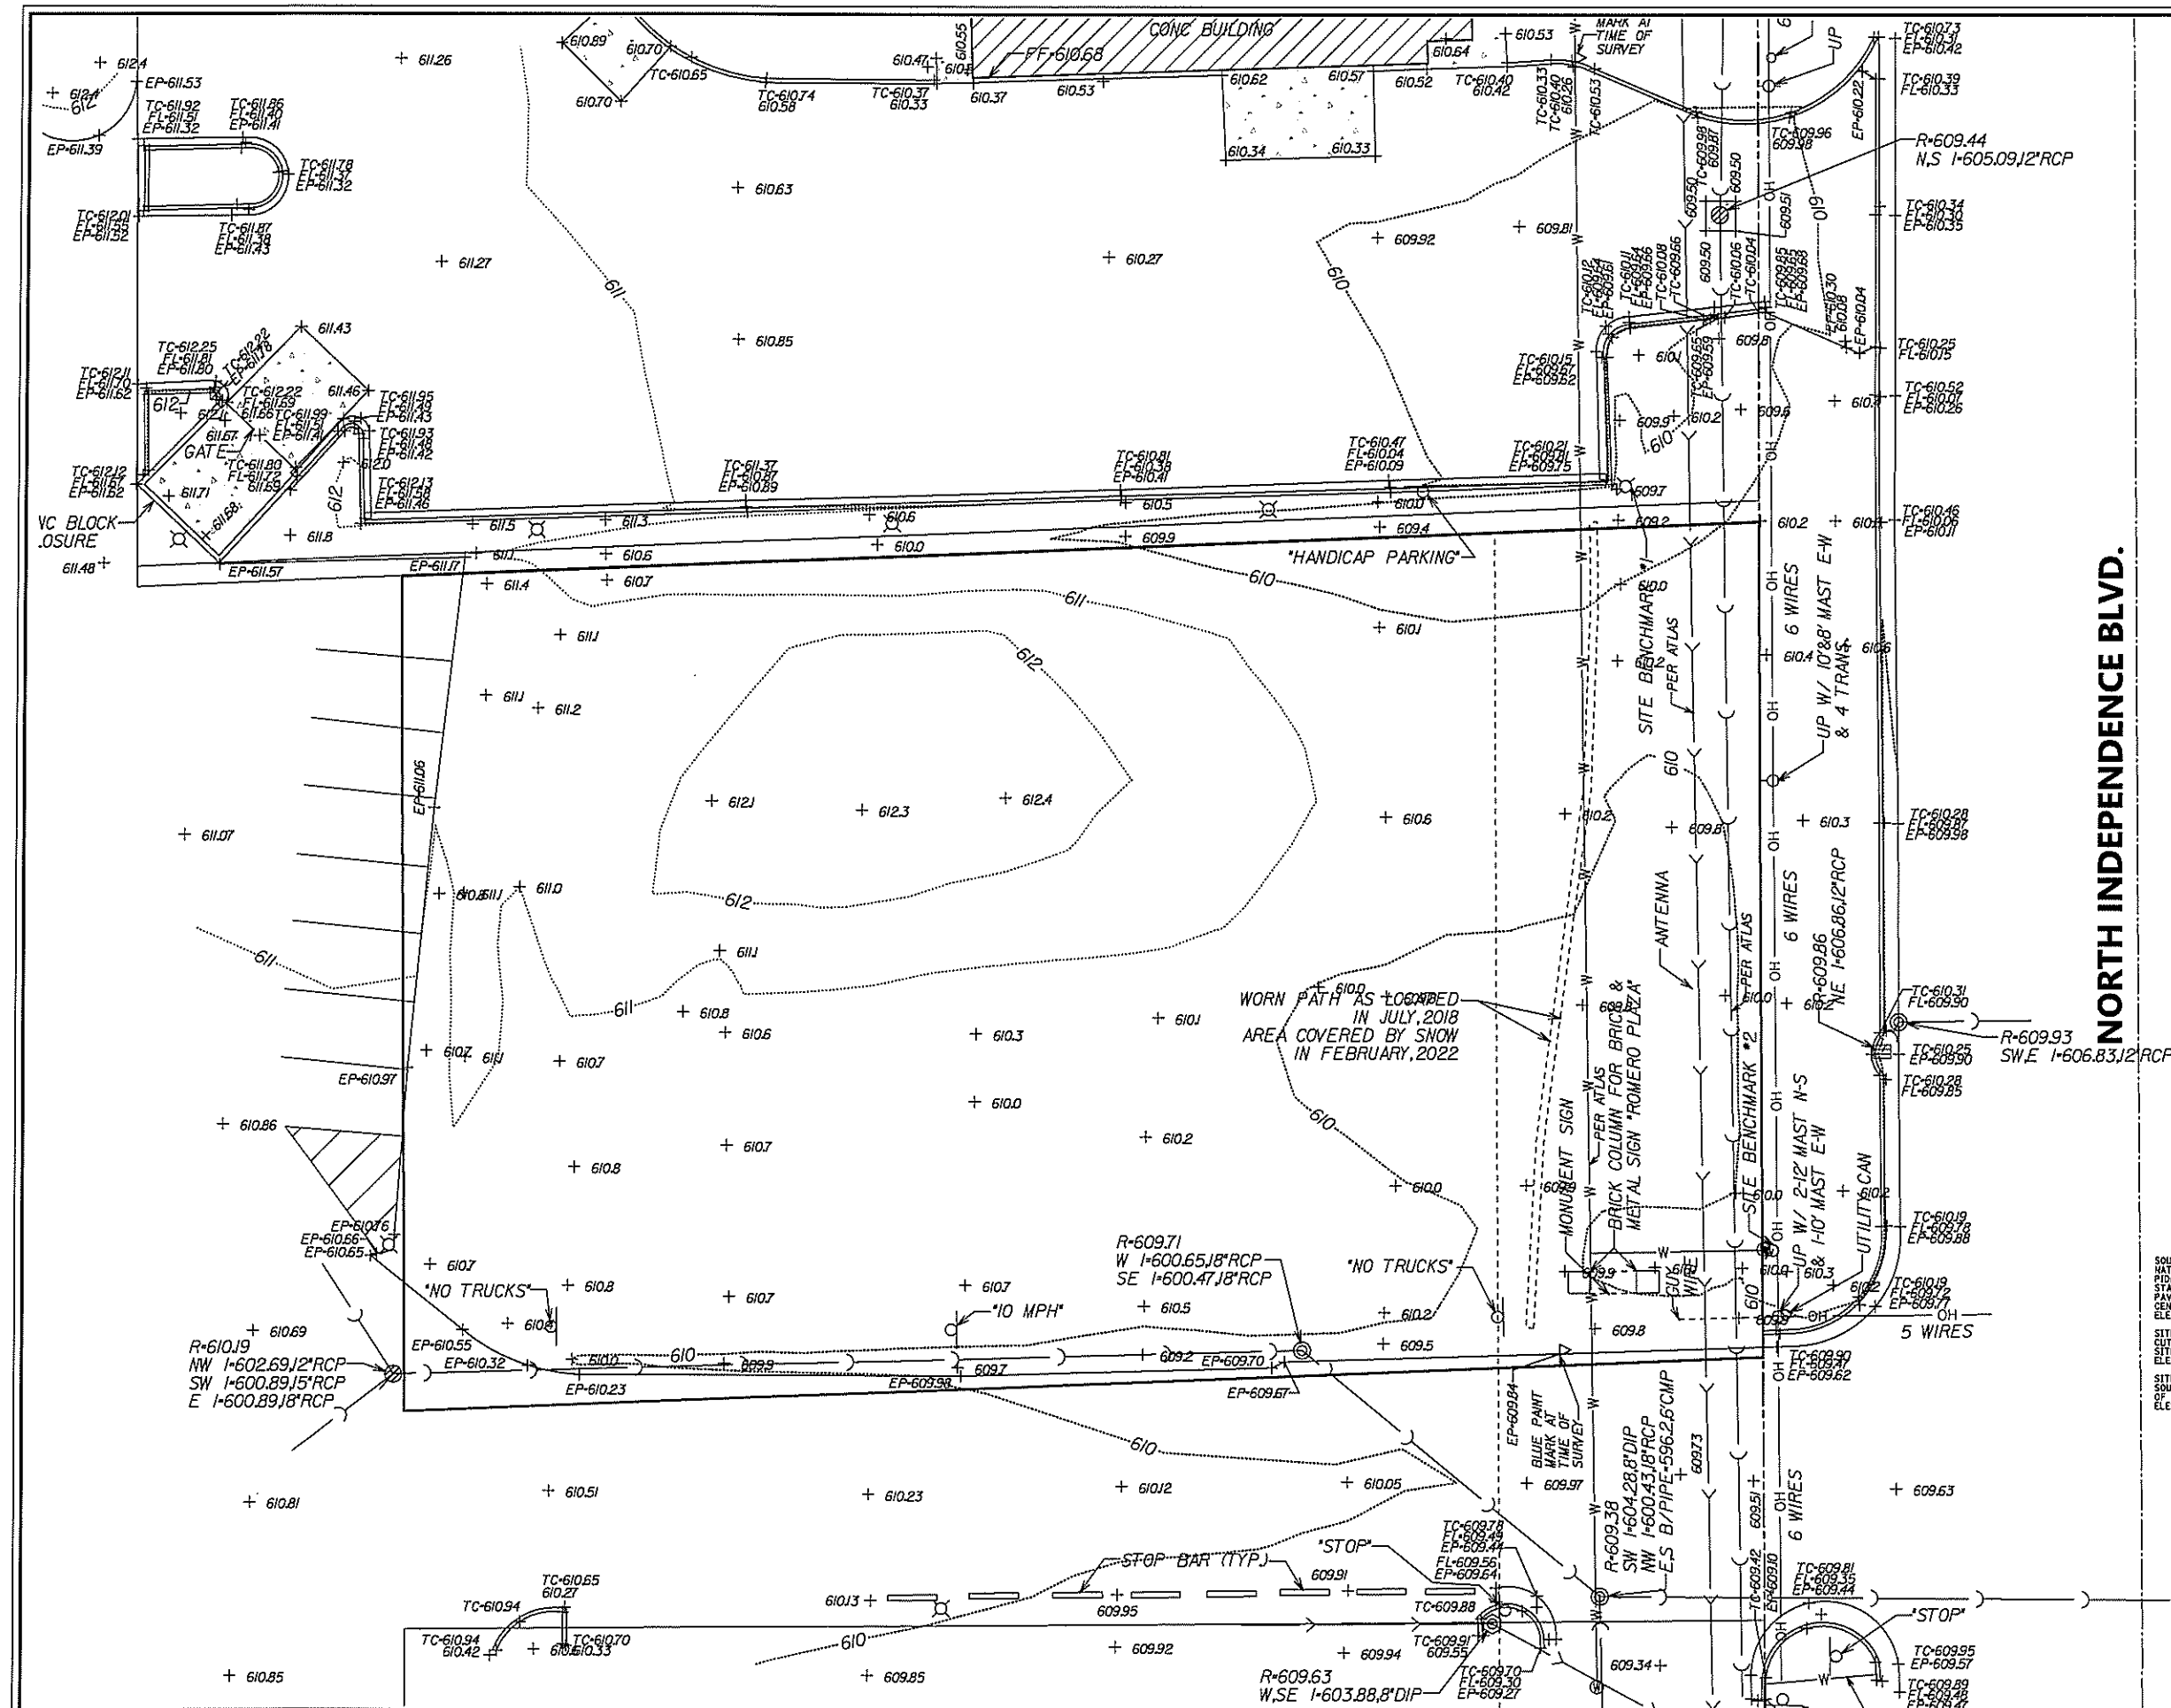

NORTH INDEPENDENCE BLVD.

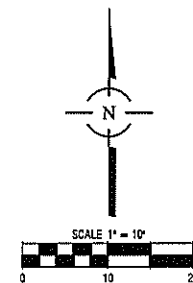[illegible]

NOTE

UNDERGROUND UTILITIES ARE SHOWN BY USING PHYSICAL EVIDENCE FOUND ON THE SURFACE AND/OR FROM UTILITY COMPANY FIELD STAKES AND, THEREFORE, THE LOCATIONS ARE APPROXIMATE AND SUSPECTED AND MAY NOT BE COMPLETELY ACCURATE. FOR MORE ACCURATE LOCATION, FIELD EXCAVATE.

PIPE FLOW DIRECTIONS, IF SHOWN, ARE BASED ON FIELD INVERT ELEVATIONS UNLESS EXISTING PLANS INDICATE OTHERWISE, IN WHICH CASE THE EXISTING PLAN FLOW DIRECTION IS SHOWN.

LAST DATE OF FIELD WORK: JULY 14, 2018

SOURCE BENCHMARK:
NATIONAL GEODETIC SURVEY
PDI: DP5607
STATION (SURVEY DISK) IS LOCATED 6.5' WEST OF THE EDGE
PAVEMENT OF STATE HIGHWAY 53 SOUTH, 46.5' SOUTH OF THE
CENTERLINE OF AIRPORT ROAD.
ELEVATION = 614.88 NAVD 88

SITE BENCHMARK #1:
CUT CROSS ON LIGHT POLE AT THE NORTHEAST CORNER OF THE
SITE.
ELEVATION = 612.36 NAVD 88

SITE BENCHMARK #2:
SOUTHWEST FIRE HYDRANT TAG BOLT AT THE SOUTHEAST CORN
OF THE SITE.
ELEVATION = 612.36 NAVD 88

[illegible]

NO.	DATE	REMARKS
2	05/09/22	PER VILLAGE OF ROMEVILLE
1	04/08/22	PER VILLAGE OF ROMEVILLE

EXISTING CONDITIONS	JIMMY JOHN'S 310 NORTH INDEPENDENCE BLVD ROMEOVILLE, ILLINOIS
---------------------	--

CONSULTING ENGINEERS
SITE DEVELOPMENT ENGINEERS
LAND SURVEYORS

9575 W. Higgins Road, Suite 700,
Rosemont, Illinois 60018
Phone: (847) 696-4050 Fax: (847) 886-4045



SPACED INC.

FILENAME:
1029ET


DATE:
02/25/22


JOB NO.
10291

SHEET


ET

3 OF 13

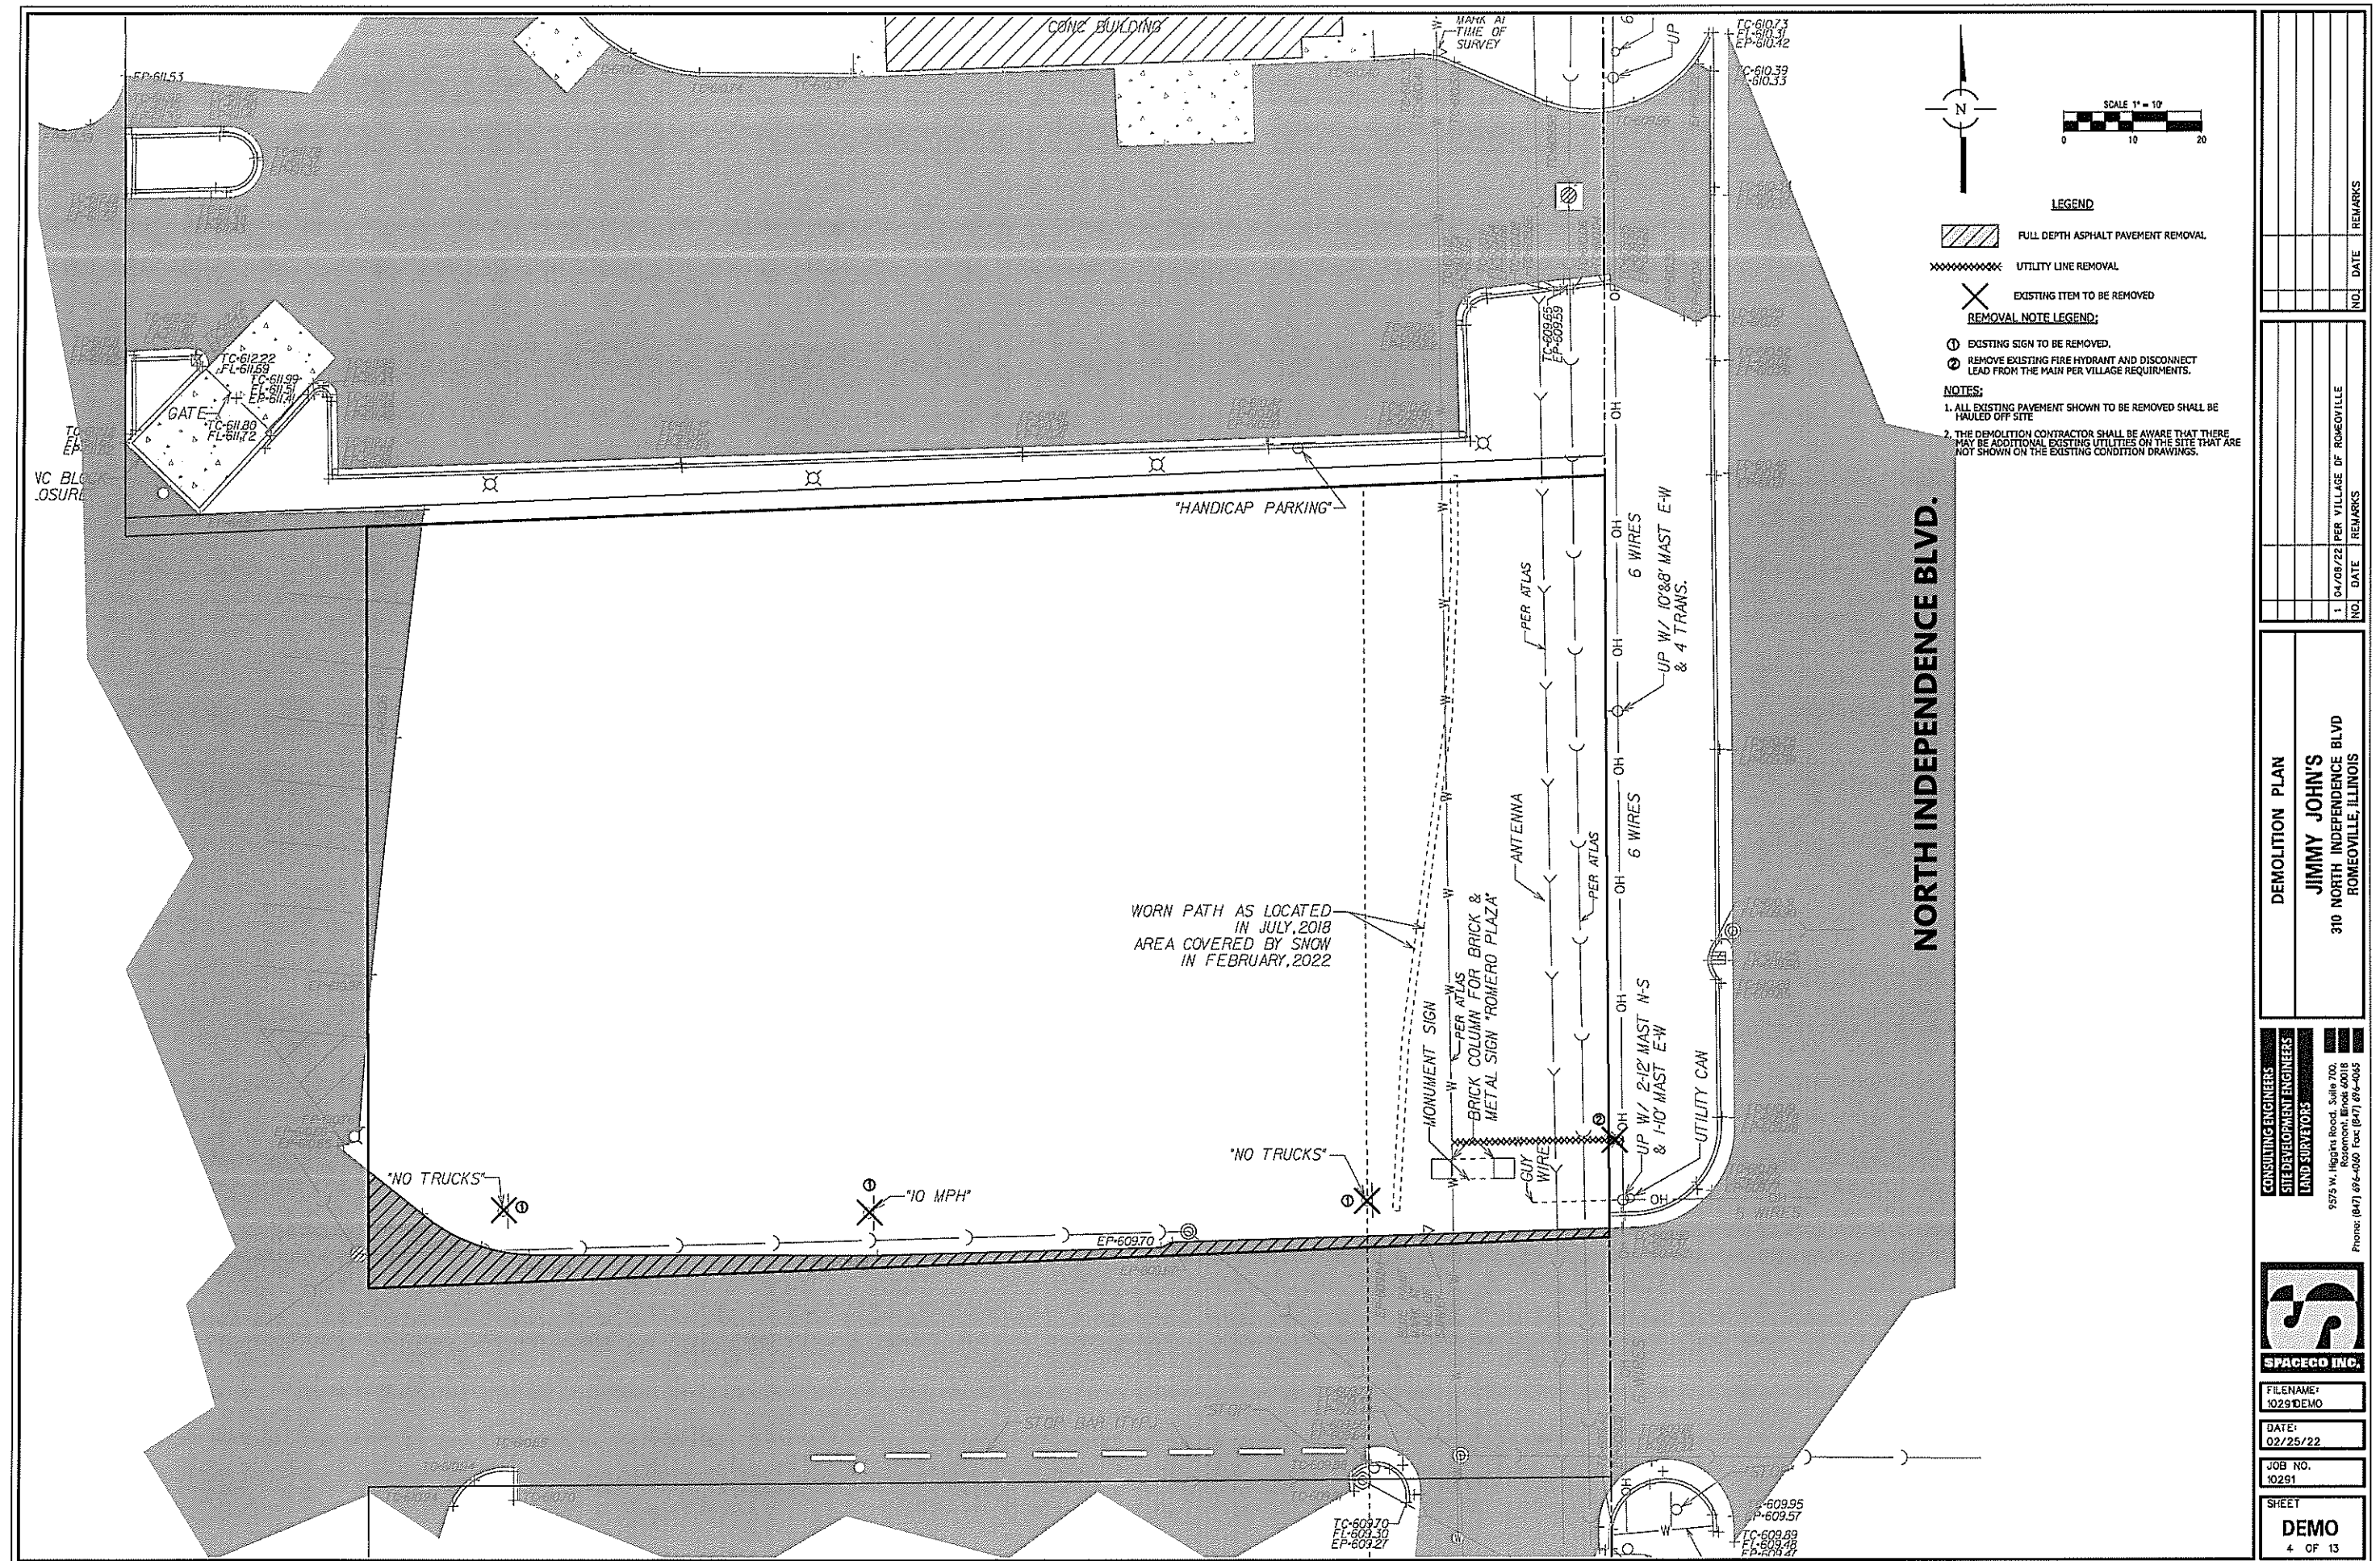

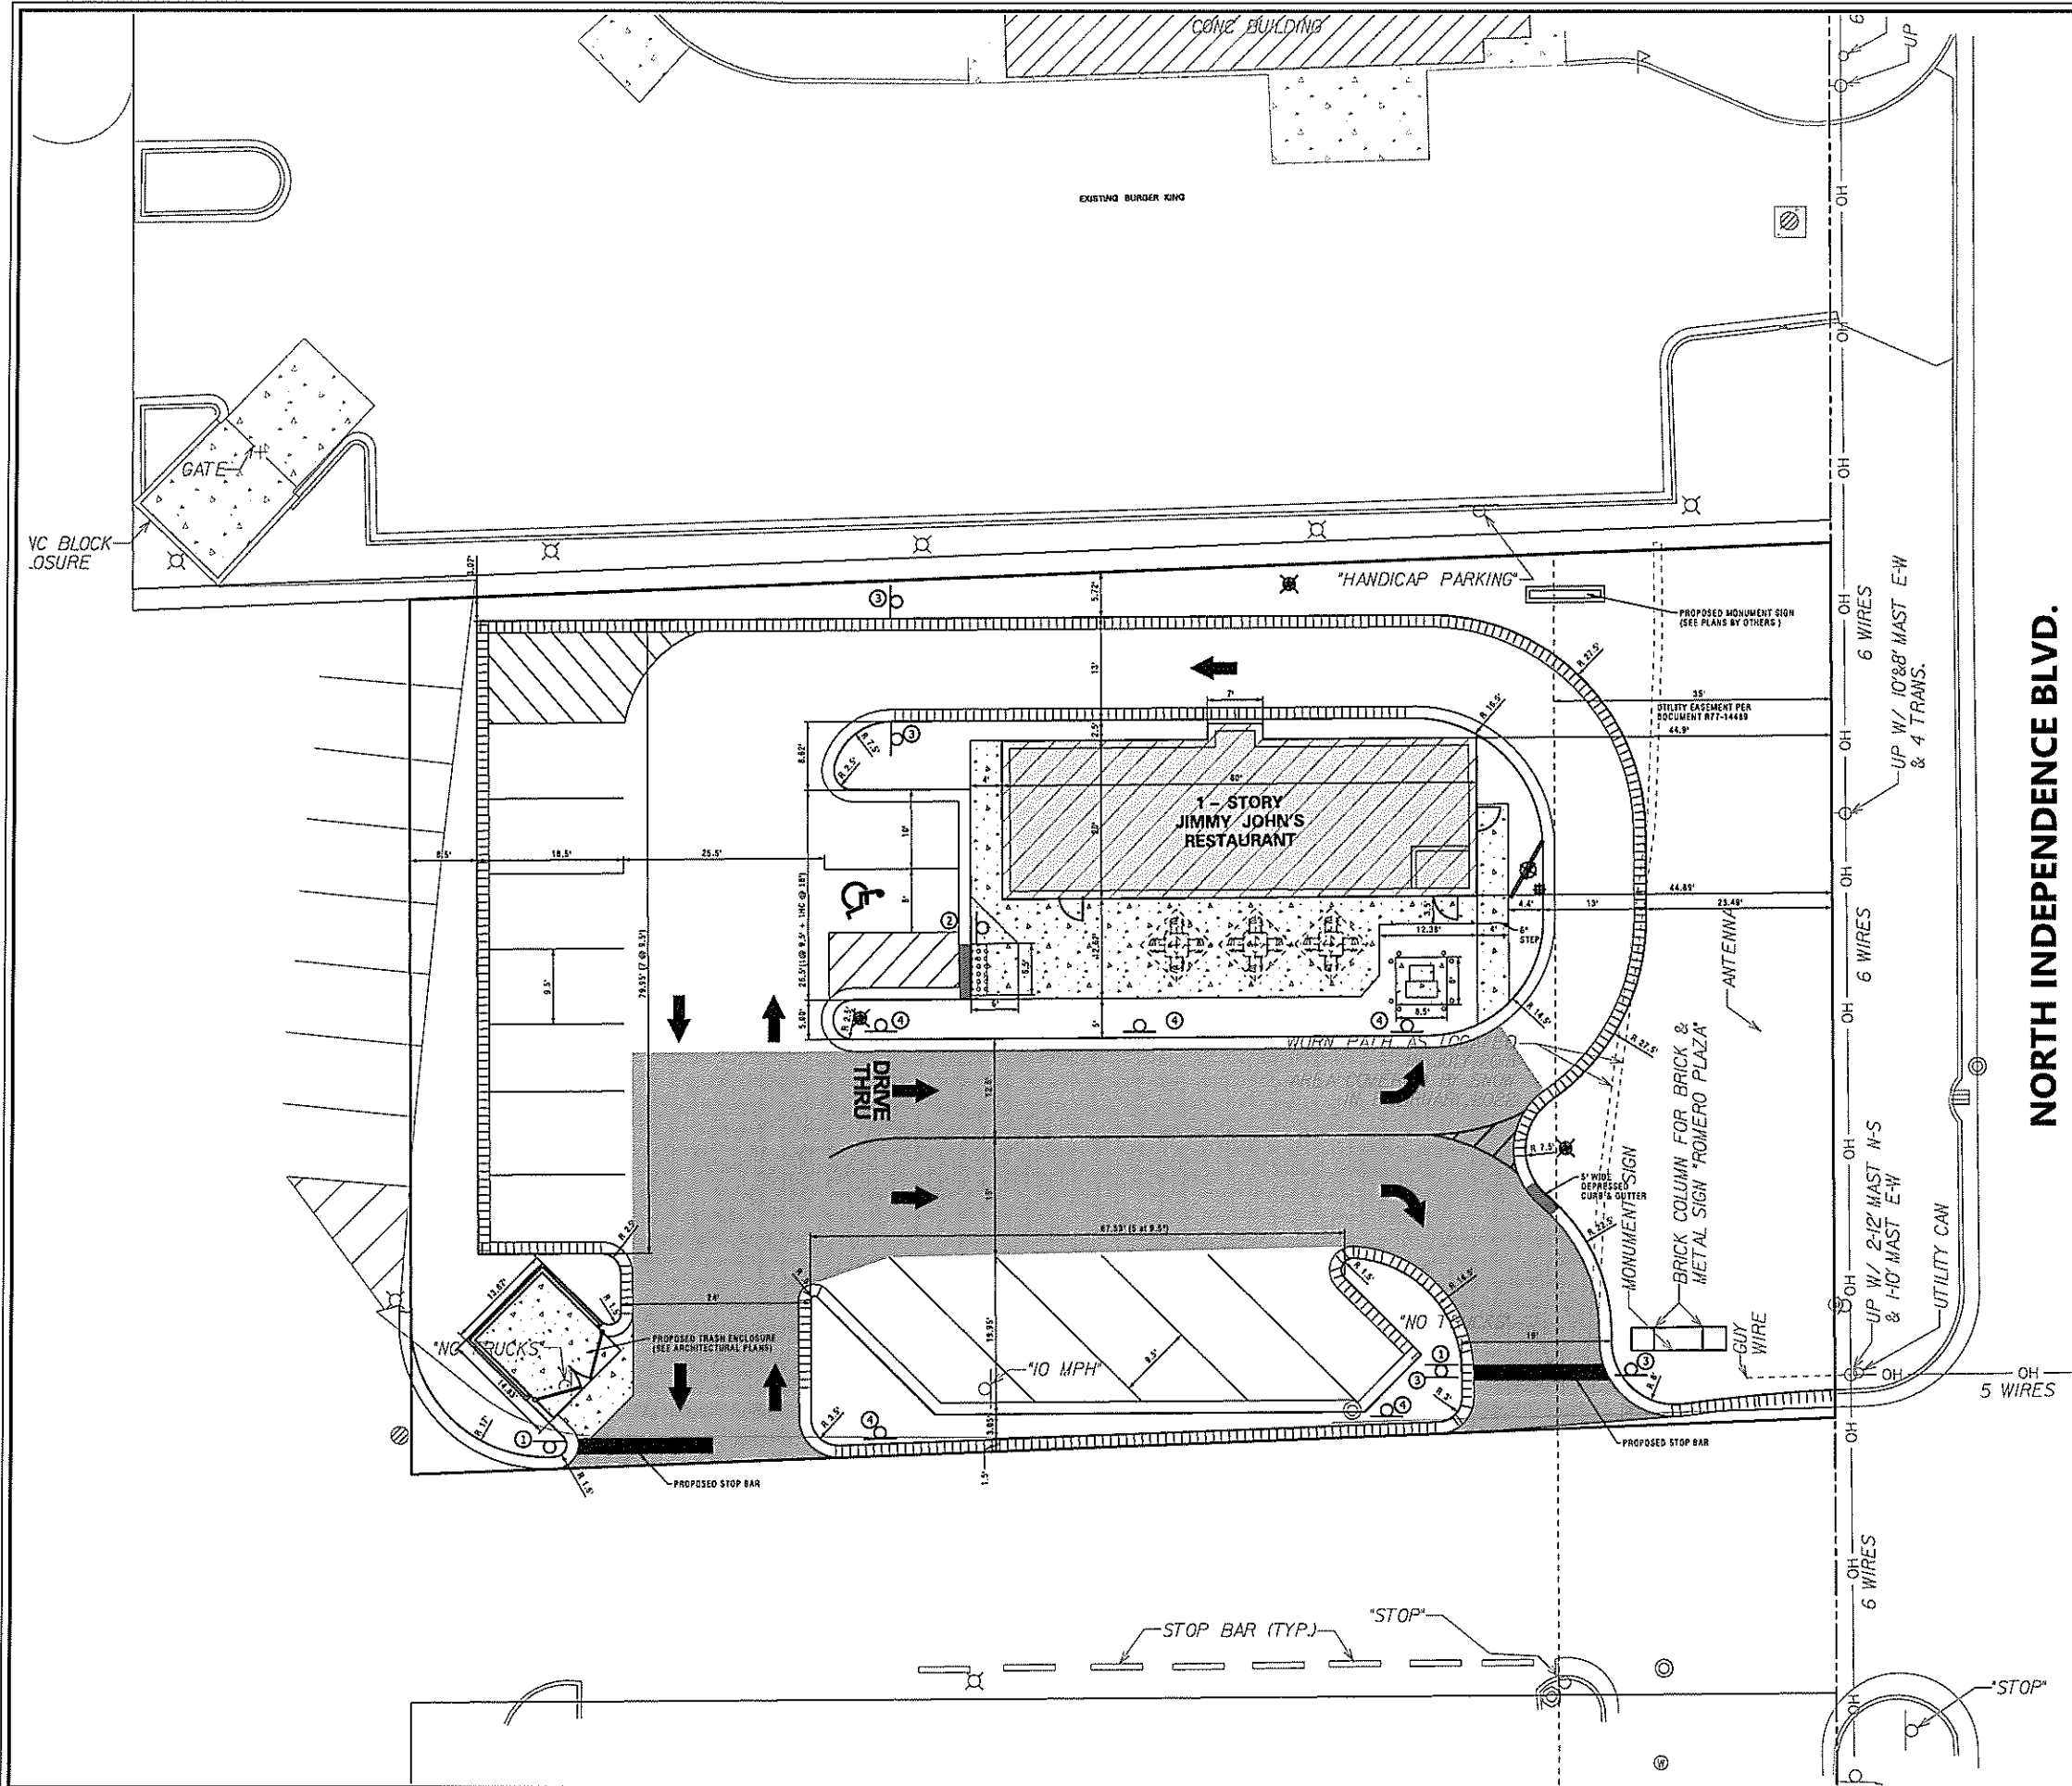


NORTH INDEPENDENCE BLVD.

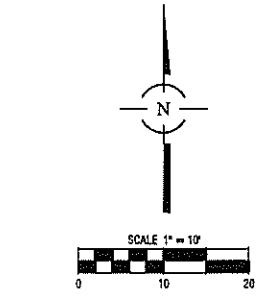

- LEGEND
- HEAVY DUTY ASPHALT PAVEMENT (SEE SHEET GN)
 - LIGHT DUTY ASPHALT PAVEMENT (SEE SHEET GN)
 - CONCRETE APRON PAVEMENT (SEE SHEET GN)
 - CONCRETE SIDEWALK (SEE SHEET GN)
 - CONCRETE SIDEWALK HC RAMP (5' WIDE UNLESS NOTED)
 - REVERSE PITCHED CURB AND GUTTER
 - STANDARD PITCHED CURB AND GUTTER
 - DEPRESSED CURB & GUTTER

- DETECTABLE WARNING TILES EAST JORDAN INSERTS, HEAVY DUTY LOAD RATING, BRICK RED POWDER COATING RAL3016 TWO 30"x24" PLATES ARE REQUIRED FOR 5' WALKS.
- SIGN
- LIGHT POLE (DESIGN BY OTHERS)

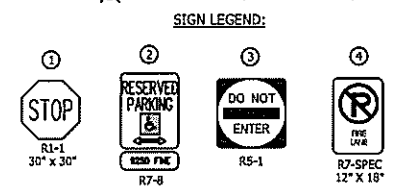

- NOTES
- ALL DIMENSIONS ARE FROM BACK OF CURB OR OUTSIDE FACE OF BUILDING.
 - ALL PAVEMENT MARKINGS FOR STANDARD STALLS SHALL BE 4" HIGH QUALITY WHITE PAINT, MANUFACTURED SPECIFICALLY FOR PAVEMENT STRIPING. ADA STALLS SHALL BE STRIPED WITH YELLOW PAINT, MANUFACTURED SPECIFICALLY FOR PAVEMENT STRIPING.
 - THE CROSS SLOPE ON SIDEWALK SHALL NOT EXCEED 1.5%.
 - SEE SHEET GN FOR PAVEMENT SECTIONS.
 - THREE (3) DRILLED AND GROUTED NO. 5 REINFORCING BARS OR EXPANSION TIE ANCHORS, 5/8" IN DIAMETER, SHALL BE USED TO TIE THE NEW CURB AND GUTTER TO THE EXISTING CURB AND GUTTER ON EACH SIDE. A MINIMUM 36" PAVEMENT PATCH IS REQUIRED ADJACENT TO REMOVED CURB AND GUTTER TO ENSURE PROPER COMPACTION.

PARKING SUMMARY

	LOT 1
STANDARD STALLS	13
ADA STALLS	1

SITE AREA TABLE

IMPERVIOUS AREA	13,602 S.F.	68.4% OF TOTAL
GREEN SPACE AREA	6,277 S.F.	31.6% OF TOTAL
TOTAL SITE AREA	19,879 S.F.	100% OF TOTAL
BUILDING AREA	1,214 S.F.	F.A.R. = 0.06

NO.	DATE	REMARKS
2	05/08/22	PER VILLAGE OF ROMEOVILLE
1	04/08/22	PER VILLAGE OF ROMEOVILLE

NO.	DATE	REMARKS
2	05/08/22	PER VILLAGE OF ROMEOVILLE
1	04/08/22	PER VILLAGE OF ROMEOVILLE

GEOMETRIC PLAN

JIMMY JOHN'S

310 NORTH INDEPENDENCE BLVD
ROMEOVILLE, ILLINOIS

CONSULTING ENGINEERS
SITE DEVELOPMENT ENGINEERS
LAND SURVEYORS

9575 W. Higgins Road, Suite 700,
Rosemont, Illinois 60018
Phone: (847) 694-4060 Fax: (847) 694-4065




FILENAME:
10291GM

DATE:
02/25/22


JOB NO.
10291

SHEET
GM
5 OF 13

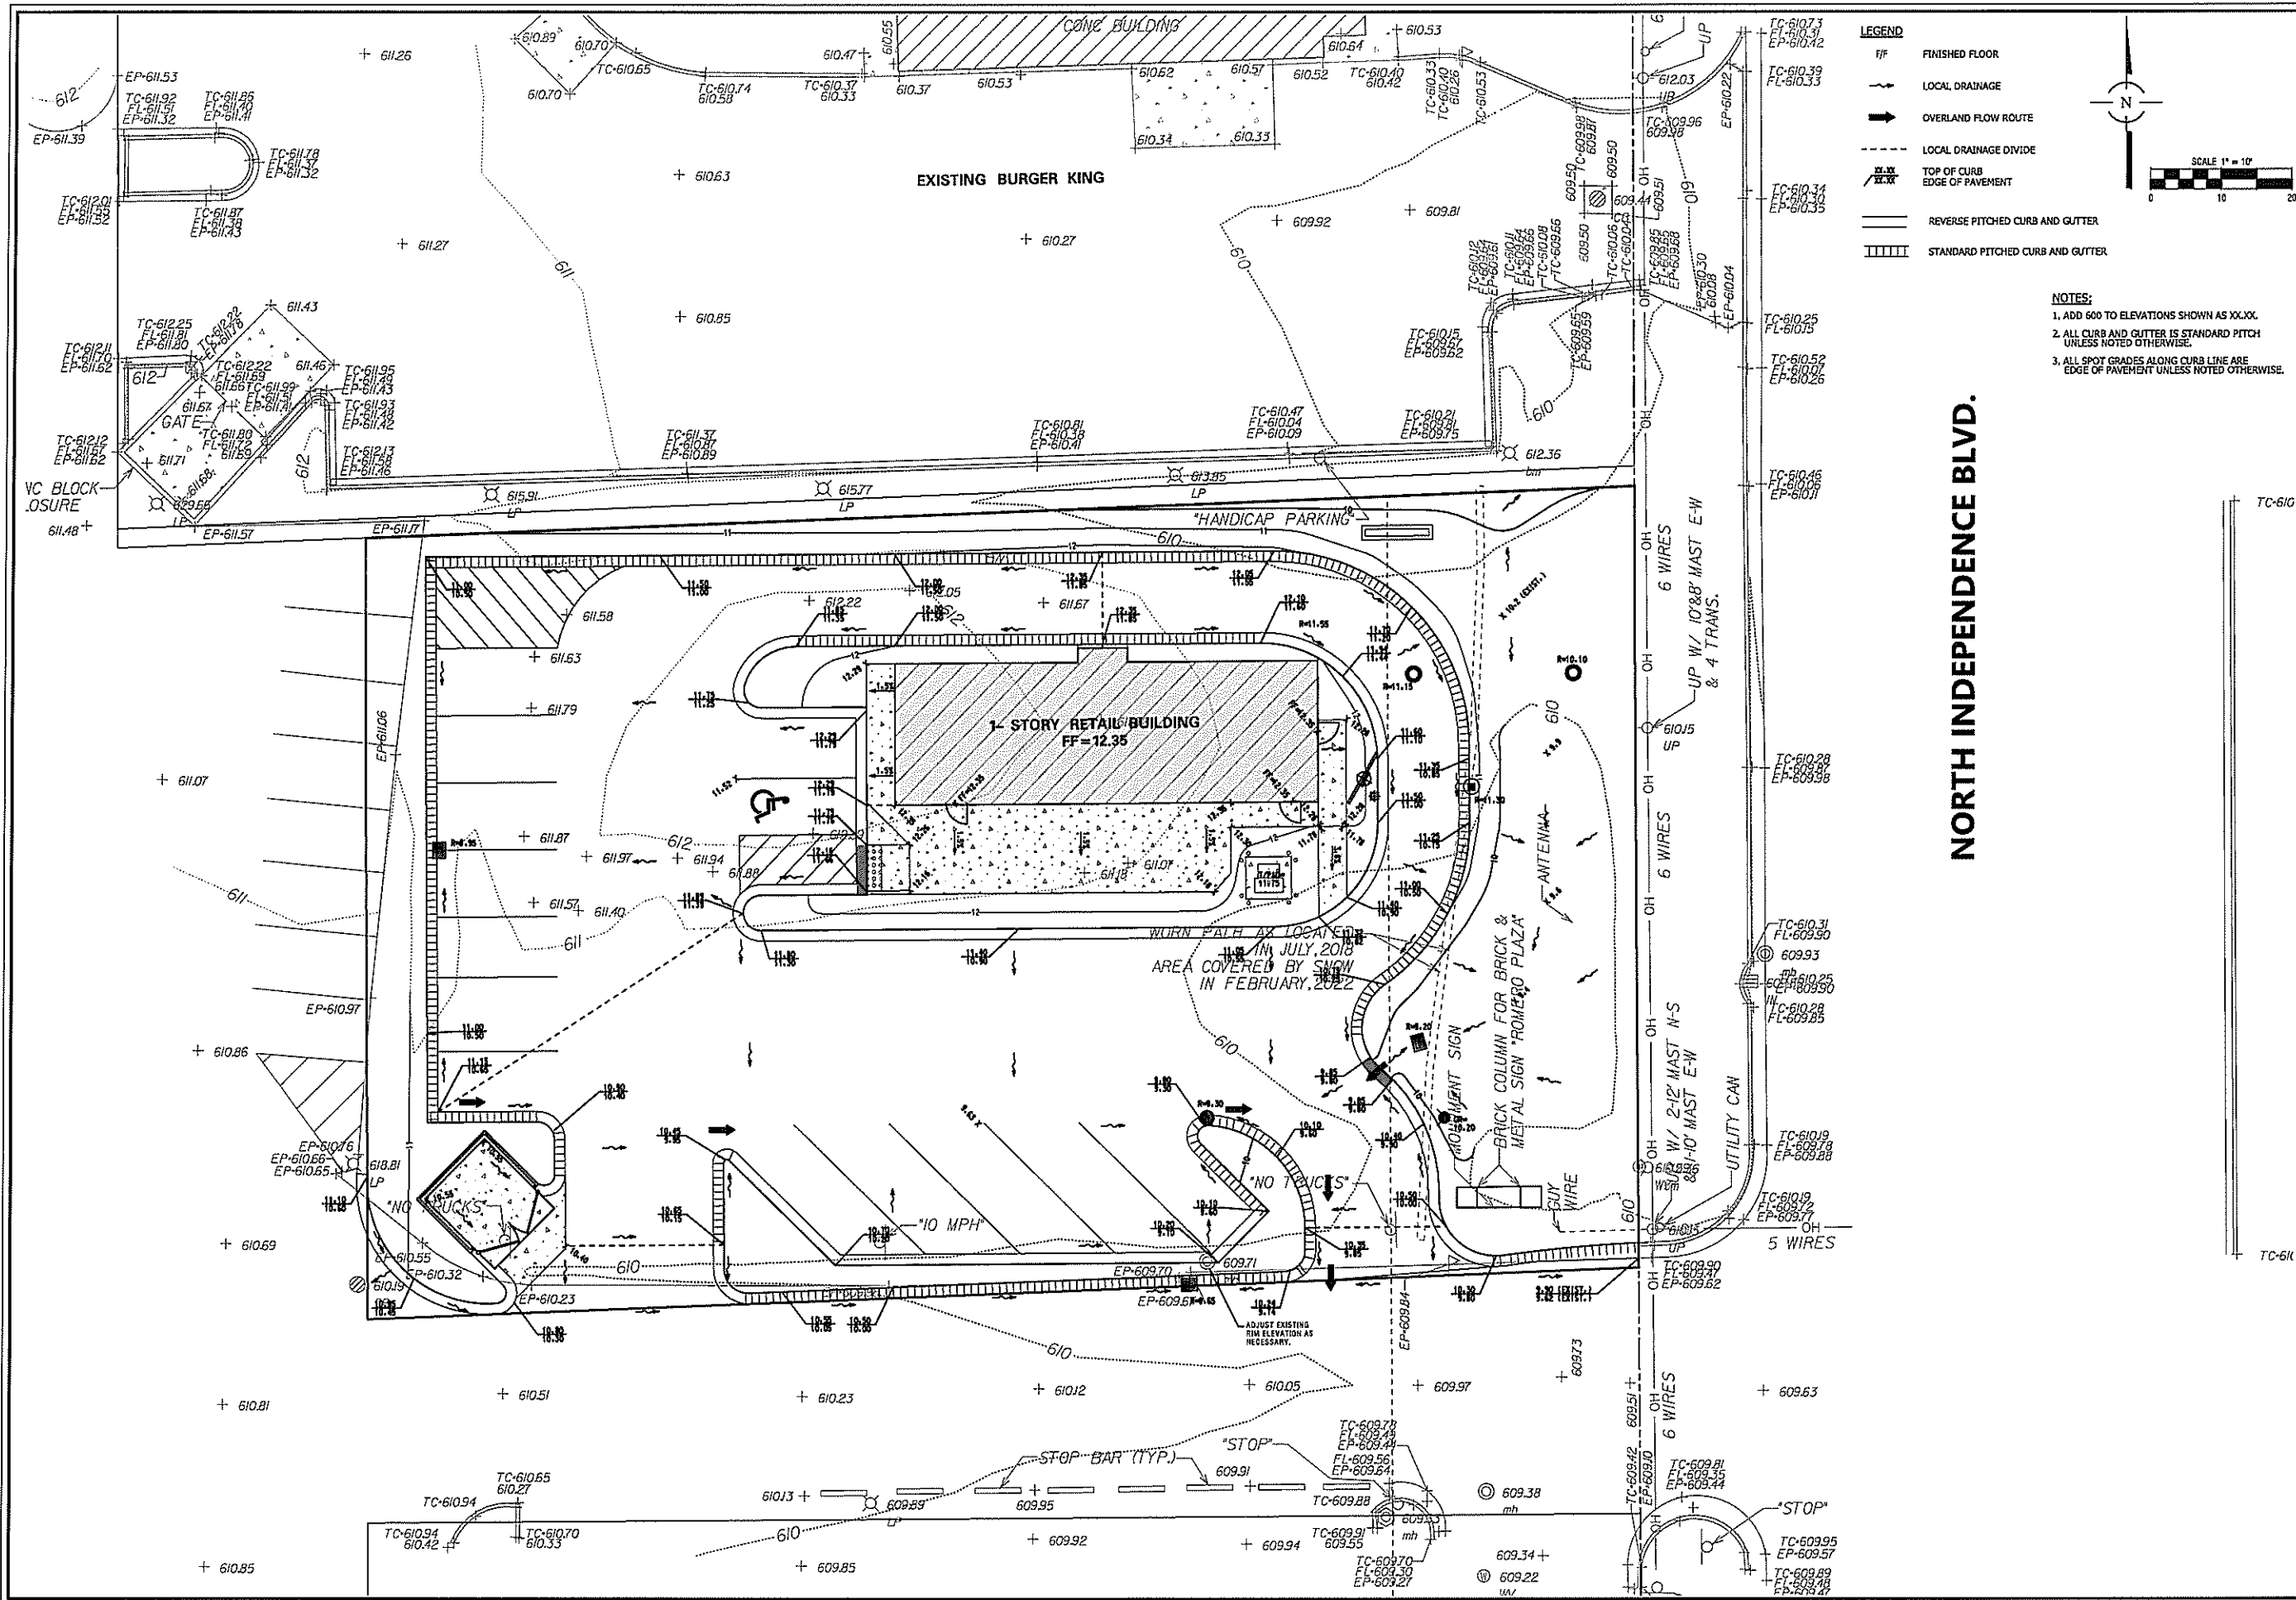

LEGEND

- FF FINISHED FLOOR
- LD LOCAL DRAINAGE
- OF OVERLAND FLOW ROUTE
- LD LOCAL DRAINAGE DIVIDE
- TC TOP OF CURB
- EP EDGE OF PAVEMENT
- RP REVERSE PITCHED CURB AND GUTTER
- SP STANDARD PITCHED CURB AND GUTTER

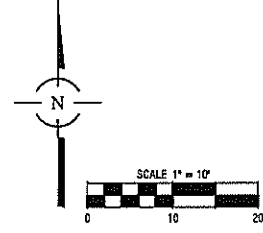

- NOTES:**
1. ADD 600 TO ELEVATIONS SHOWN AS XXXX.
 2. ALL CURB AND GUTTER IS STANDARD PITCH UNLESS NOTED OTHERWISE.
 3. ALL SPOT GRADES ALONG CURB LINE ARE EDGE OF PAVEMENT UNLESS NOTED OTHERWISE.


NORTH INDEPENDENCE BLVD.

NO.		DATE	REMARKS
1		04/08/22	PER VILLAGE OF ROMEVILLE


GRADING PLAN	
JIMMY JOHN'S	

CONSULTING ENGINEERS	LAND SURVEYORS
SITE DEVELOPMENT ENGINEERS	
9575 W. Higgins Road, Suite 700 Rosemont, Illinois 60018 Phone: (847) 694-4060 Fax: (847) 694-4065	

SPACECO INC.
FILENAME: 10291GR
DATE: 02/25/22
JOB NO. 10291
SHEET GR
6 OF 13

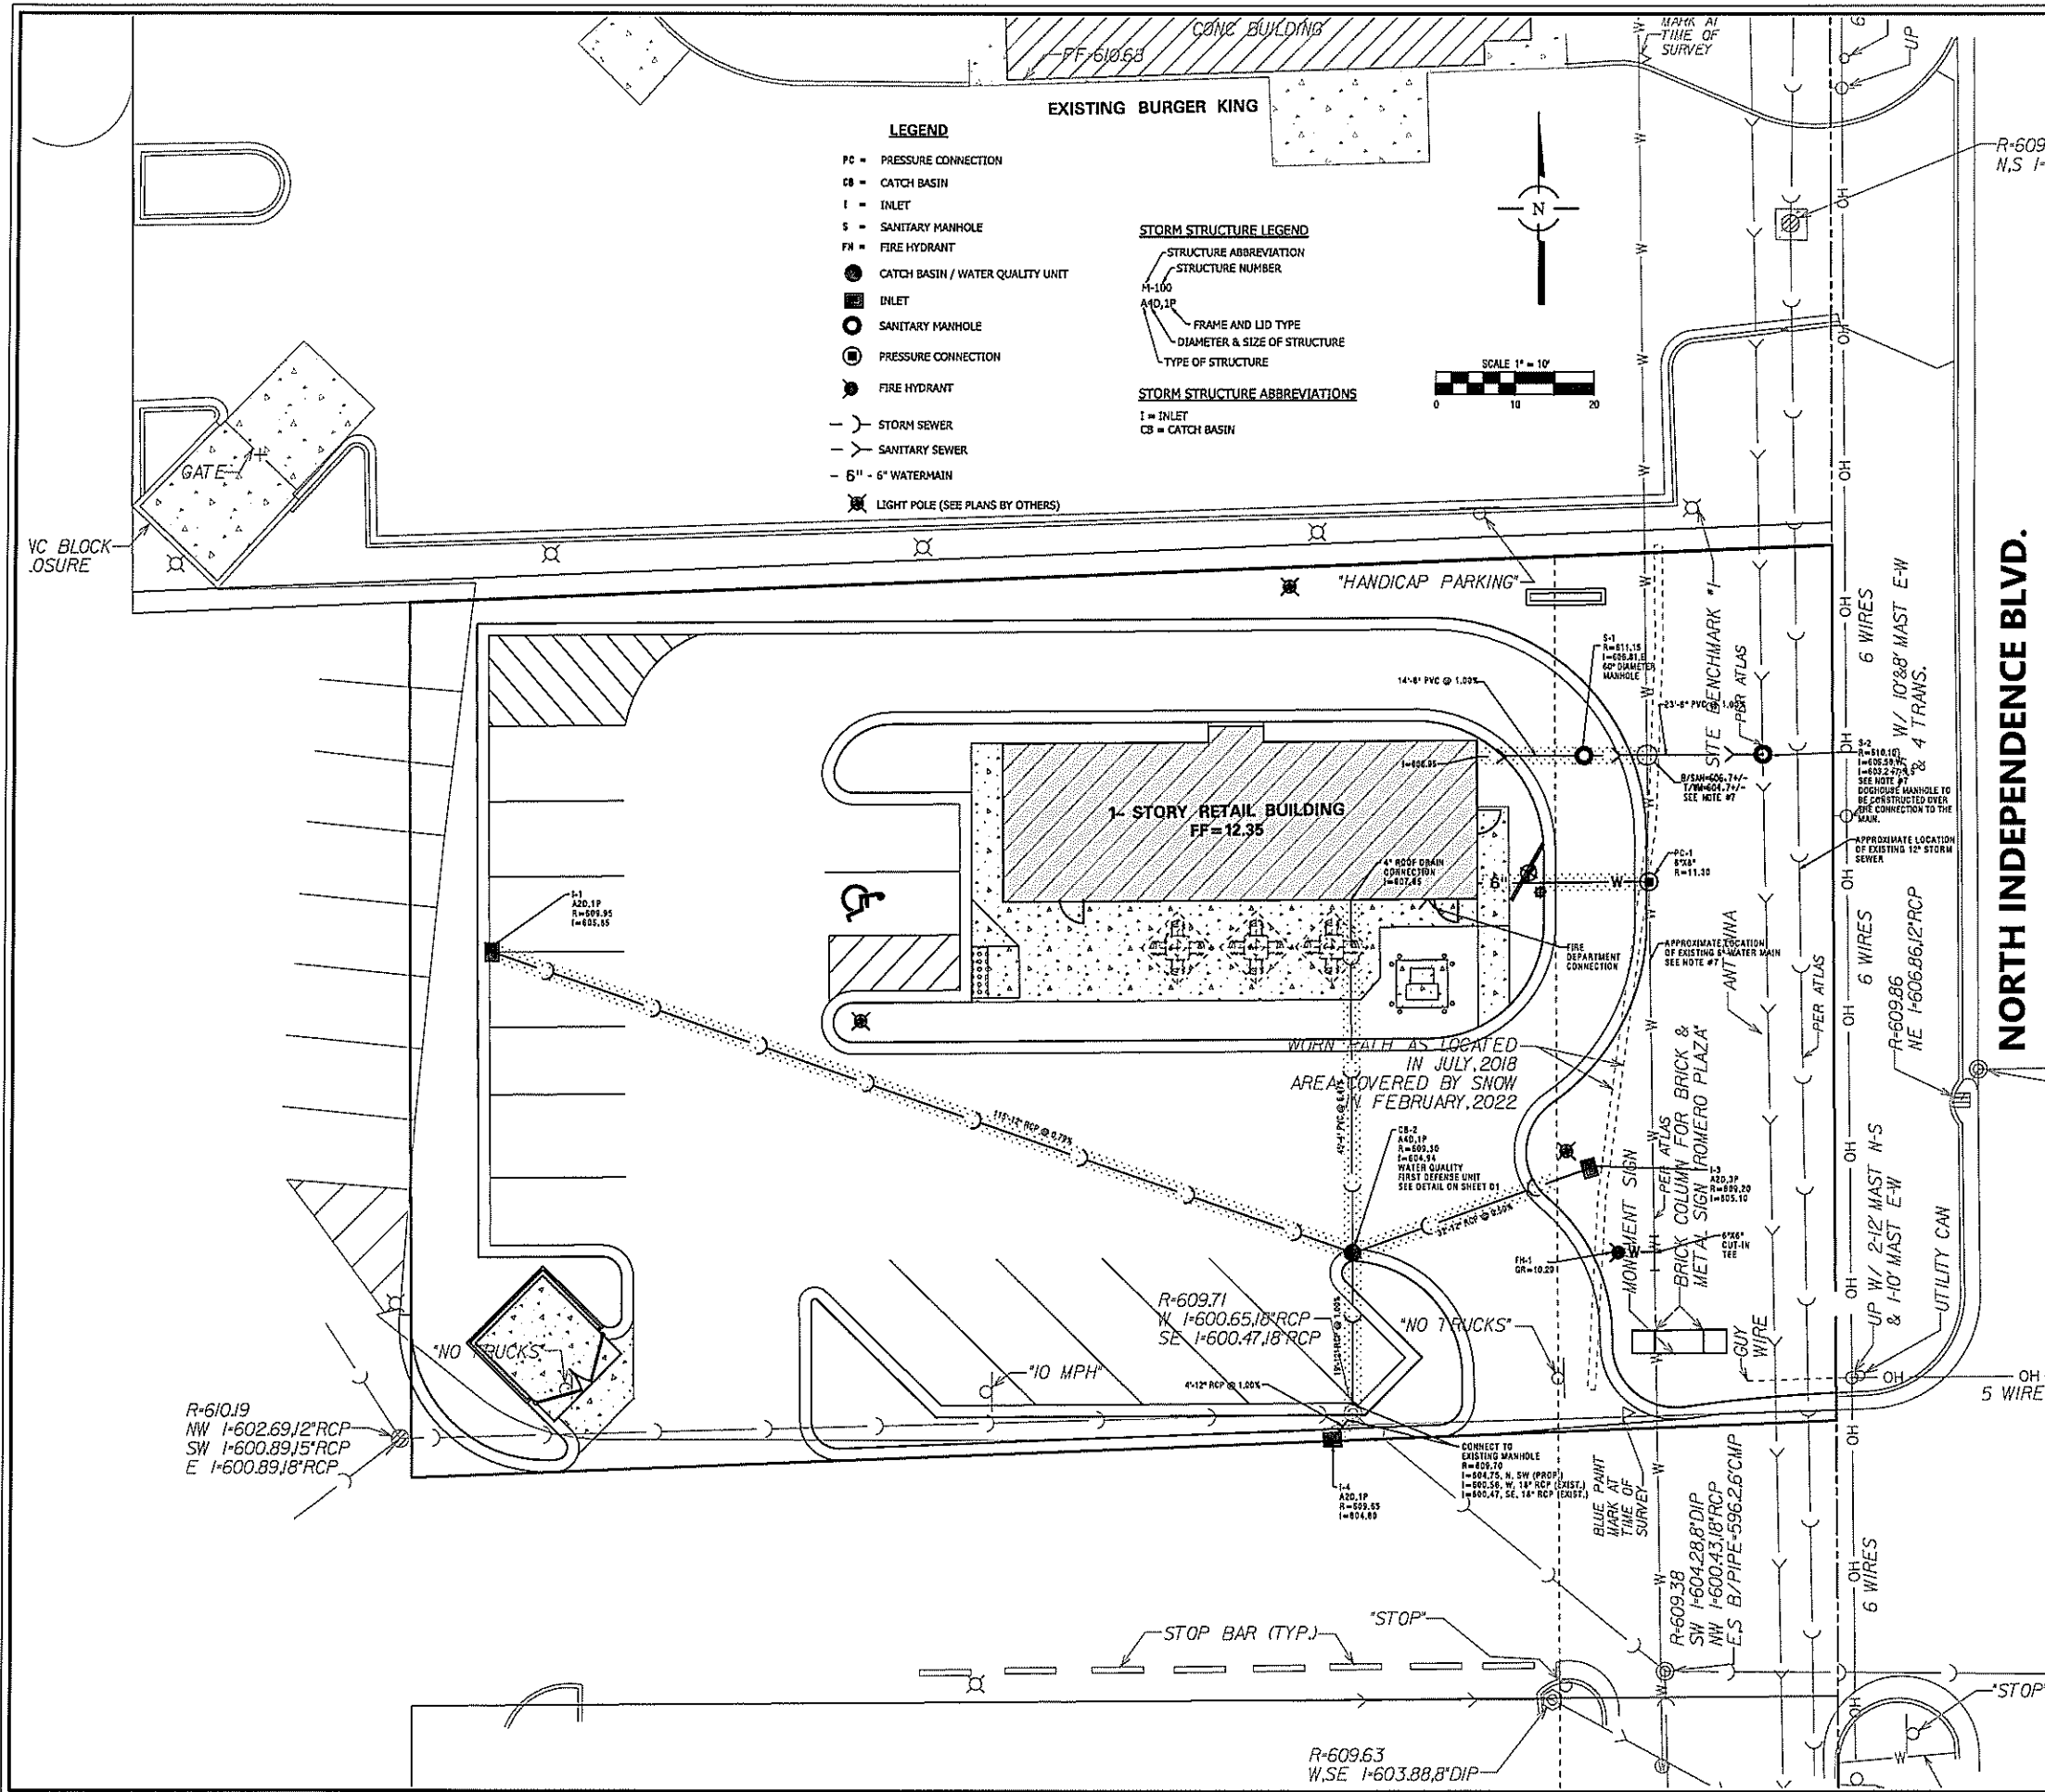

- LEGEND**
- PC = PRESSURE CONNECTION
 - CB = CATCH BASIN
 - I = INLET
 - S = SANITARY MANHOLE
 - FN = FIRE HYDRANT
 - = CATCH BASIN / WATER QUALITY UNIT
 - = INLET
 - = SANITARY MANHOLE
 - = PRESSURE CONNECTION
 - = FIRE HYDRANT
 - - - STORM SEWER
 - - - SANITARY SEWER
 - - - 6" - 6" WATERMAIN
 - ⊗ = LIGHT POLE (SEE PLANS BY OTHERS)
- STORM STRUCTURE LEGEND**
- STRUCTURE ABBREVIATION
 - STRUCTURE NUMBER
 - M-100
 - A-100
 - FRAME AND LID TYPE
 - DIAMETER & SIZE OF STRUCTURE
 - TYPE OF STRUCTURE
- STORM STRUCTURE ABBREVIATIONS**
- I = INLET
 - CB = CATCH BASIN
- NOTES:**
1. ALL SANITARY SEWERS SHALL BE PVC SDR 26 UNLESS NOTED OTHERWISE.
 2. ALL WATER MAINS SHALL BE D.I.P.-CLASS 52 UNLESS NOTED OTHERWISE. MEGALUGS AND THRUST BLOCKS ARE REQUIRED FOR ALL WATERMAIN FITTINGS.
 3. #2 INDICATES TRENCH BACKFILL REQUIRED.
 4. FRAME AND GRATE/LID FOR STORM SEWER STRUCTURES
 5. DESIGN OF WIRING AND CIRCUITRY OF LIGHTING WILL BE BY OTHERS.
 6. ALL RESTRAINED WATER MAIN JOINTS SHALL BE U.S. PIPE "FIELD LOK" GASKET OR APPROVED EQUAL.
 7. UNDERGROUND CONTRACTOR SHALL FIELD VERIFY EXISTING SEWER MAIN AND WATER MAIN LOCATIONS AND DEPTHS PRIOR TO ORDERING PROPOSED SEWER AND WATER STRUCTURES. NOTIFY SPACECO, INC. OF ANY DISCREPANCIES.
- WATER MAIN NOTES:**
1. MINIMUM DEPTH OF COVER FOR THE WATER MAIN IS 5.0'.
 2. ALL WATERMAINS MUST BE WRAPPED IN V-BIO POLYETHYLENE USING ALTERNATE MODIFIED METHOD A: WET TRENCH CONDITIONS.
 3. A LAYER OF ARC-SPRAYED ZINC PER ISO 8179 IS REQUIRED ON EXTERIOR OF PIPE.
 4. ALL JOINTS MUST BE RESTRAINED WITH MEGALUGS (EBA IRON) ONLY (NO CONCRETE THRUST BLOCKS).
 5. ALL VALVE VAULTS SHALL BE A MINIMUM OF 5' DIAMETER.
 6. FRAME AND COVER SHALL BE EAST JORDAN #105021 EMBOSSED WITH 1020A HD "WATER" AND "VILLAGE OF ROMEOVILLE".
 7. ALL JOINTS NEED TO BE EXTERNALLY WRAPPED WITH MACWRAP (MINIMUM 9" WIDE) OR EQUAL.
 8. RUBBER GASKETED BOOTS ARE REQUIRED FOR ALL PENETRATIONS THROUGH THE MANHOLE WALL EXCEPT FOR DOGHOUSE MANHOLES (I.E. REQUIRED FOR PRESSURE CONNECTIONS) WHERE BRICK/MORTAR WITH HYDROPLUG CEMENT IS REQUIRED ON BOTH THE INSIDE AND OUTSIDE OF THE PENETRATION.
 9. INTERNAL/EXTERNAL CHIMNEY SEALS ARE REQUIRED.
 10. MINIMUM OF TWO ADJUSTING RINGS (MIN. 6" ADJUSTMENT HEIGHT) AND MAXIMUM OF THREE RINGS (MAX. 10" ADJUSTMENT HEIGHT). UNLESS OTHERWISE NOTED, UNDER PAVED AREAS, TOP RING SHOULD BE EDW INFRA-RISER RUBBER COMPOSITE ADJUSTMENT RISERS (MINIMUM 2" THICK).
- SANITARY SEWER NOTES:**
1. WHEN UTILITY STRUCTURE ADJUSTMENT IS NECESSARY, A MINIMUM OF TWO ADJUSTING RINGS (MIN. 6" ADJUSTMENT HEIGHT) AND A MAXIMUM OF THREE RINGS (MAX. 10" ADJUSTMENT HEIGHT). UNLESS OTHERWISE NOTED, UNDER PAVED AREAS, TOP RING SHOULD BE EDW INFRA-RISER RUBBER COMPOSITE.
 2. ALL SANITARY MANHOLE CASTINGS, ADJUSTING RINGS AND MANHOLE SECTIONS SHALL BE SET IN BUTYL ROPE OR APPROVED EQUAL. EACH MANHOLE CONE AND BARREL SECTION JOINT SHALL ALSO BE EXTERNALLY SEALED WITH A 6" WIDE SEALING BAND OF RUBBER AND MASTIC. THE BAND SHALL HAVE AN OUTER LAYER OF RUBBER OR POLYETHYLENE WITH AN UNDER LAYER OF RUBBERIZED MASTIC MEETING THE REQUIREMENTS OF ASTM C417/42 (STANDARD SPECIFICATION FOR EXTERNAL SEALING BANDS FOR CONCRETE PIPE, MANHOLES, AND PRECAST BOX SECTIONS). PIPE CONNECTION TO NEW AND EXISTING MANHOLES THROUGH OPENINGS (CAST OR CORE-DRILLED) SHALL BE PROVIDED WITH A FLEXIBLE RUBBER WATER TIGHT CONNECTOR CONFORMING TO ASTM C-923 (STANDARD SPECIFICATION FOR RESILIENT CONNECTIONS BETWEEN REINFORCED CONCRETE MANHOLE STRUCTURES AND PIPES).
 3. ALL MANHOLES LOCATED IN AREAS SUBJECT TO INUNDATION MUST HAVE WATERPROOF, BOLT-DOWN FRAMES AND LIDS.
 4. SANITARY MANHOLE FRAME AND COVER SHALL BE EAST JORDAN 105021 EMBOSSED WITH "SANITARY" AND "VILLAGE OF ROMEOVILLE". ALL JOINTS NEED TO BE EXTERNALLY WRAPPED (MINIMUM 9" WIDE) WITH MACWRAP OR EQUAL. RUBBER GASKETED BOOTS ARE REQUIRED FOR THE MAIN AT THE MANHOLE WALL.
 5. EXTERNAL CHIMNEY SEALS ARE REQUIRED TO BE INSTALLED ON ALL NEW MANHOLES (AND EXISTING MANHOLES BEING ADJUSTED) AND SHALL CONFORM TO ASTM C923. ACCEPTABLE EXTERNAL CHIMNEY SEALS INCLUDE INF-SHEILD UNI-BAND.
 6. INTERNAL CHIMNEY SEALS SHALL BE RAVEN 581 BRUSH GRADE, A 100% SOLIDS, FLUID APPLIED POLYURETHANE ELASTOMER REPAIR MATERIAL AS APPLIED PER THE FOLLOWING: FOR SURFACE PREPARATION SURFACES SHOULD BE THOROUGHLY CLEAN AND DRY. CONCRETE AND MORTAR MUST BE CURED AT LEAST 7 DAYS AND NO FROST OR WET CONDITIONS CAN BE PRESENT DURING INSTALLATION. REMOVE ALL LOOSE AND FOREIGN MATERIAL. SURFACE MUST BE FREE OF LAITANCE, CONCRETE DUST, OIL, FORM RELEASE AGENTS, MOISTURE CURING MEMBRANES, LOOSE CEMENT AND HARDENERS. FILL BUG HOLES, AIR POCKETS AND OTHER VOIDS WITH STEEL-SEAM FT910. AFTER ENSURING THAT ALL SURFACES ARE CLEAN, THE CHIMNEY SEAL COATING MATERIAL SHALL BE APPLIED EVENLY BY SPRAYING OVER THE ENTIRE CHIMNEY SEAL AREA INCLUDING THE FRAME JOINT AREA AND THE VERTICAL RISER OF THE MANHOLE CONE INCLUDING ALL EXTENSIONS TO THE CHIMNEY AREA. APPLICATION SHALL BE MADE IN ACCORDANCE WITH MANUFACTURER'S RECOMMENDATIONS AND FILM SHALL BE APPLIED AT A WET MILS SPREADING RATE OF BETWEEN 100 TO 125 MILS. THE FINAL INTERNAL CHIMNEY SEAL SHALL PASS VISUAL INSPECTION AND BE COMPLETELY FREE OF PINHOLES OR VOIDS.
- STORM SEWER NOTES:**
1. STORM SEWER JOINTS MUST BE FLEXIBLE GASKET O-RINGS PER ASTM C361, ASTM C433, AND ASTM C1619.
 2. FOR CLOSED LID STRUCTURES, FRAME AND COVER SHALL BE EAST JORDAN 105021 EMBOSSED WITH "STORM" AND "VILLAGE OF ROMEOVILLE".

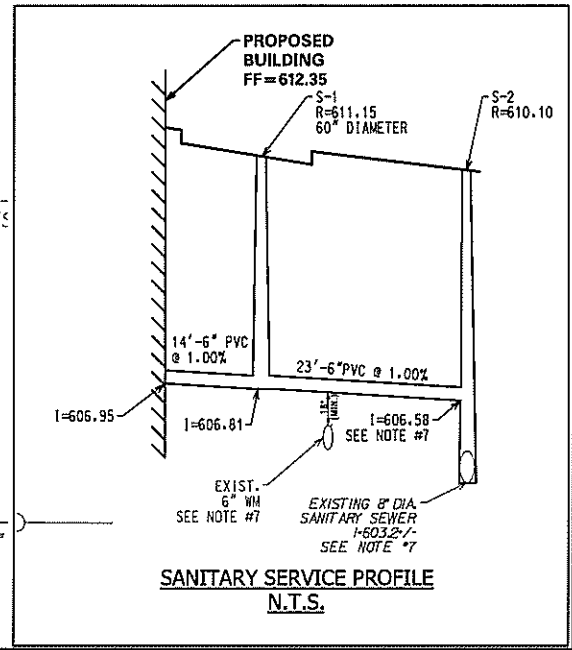

UTILITY PLAN

JIMMY JOHN'S

310 NORTH INDEPENDENCE BLVD
ROMEOVILLE, ILLINOIS

CONSULTING ENGINEERS

SPACECO INC.











9575 W. Higgins Road, Suite 700,
Rosemont, Illinois 60018
Phone: (847) 696-4050 Fax: (847) 696-4065


FILENAME:
10291UT

DATE:
02/25/22


JOB NO.
10291

SHEET
UT
7 OF 13

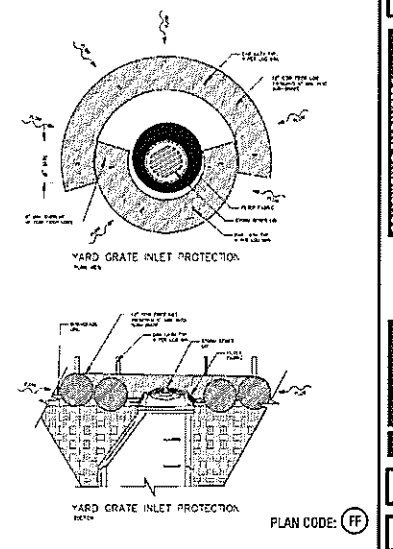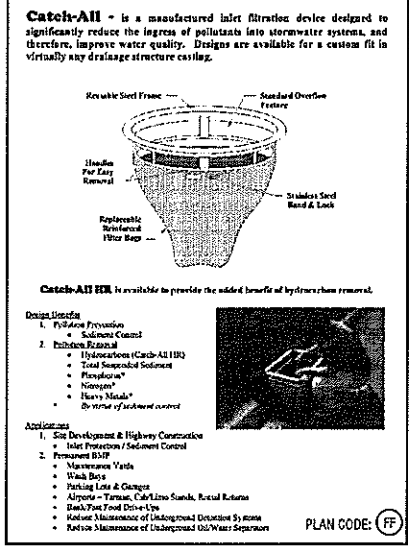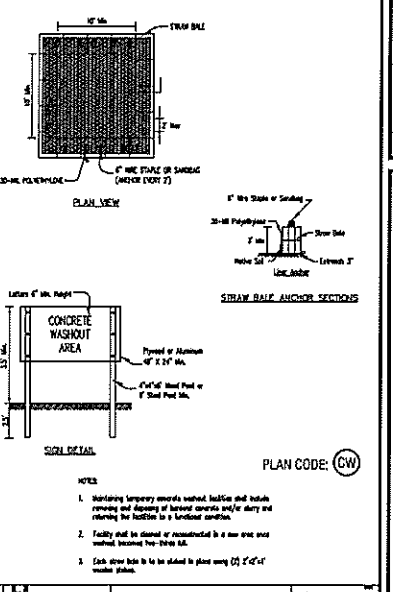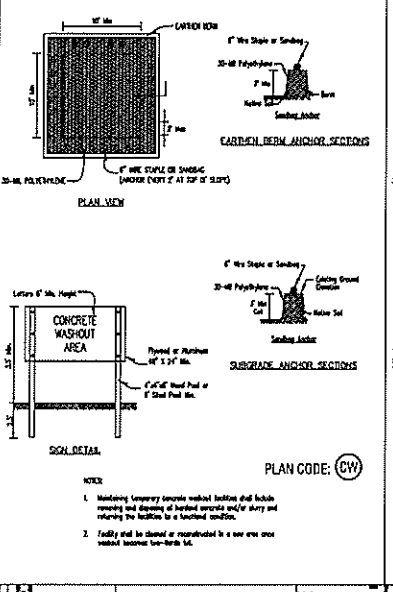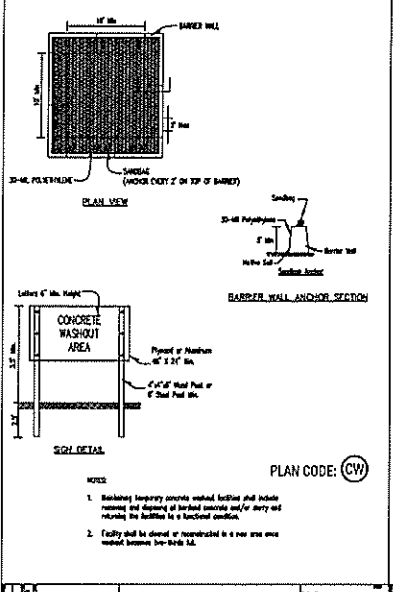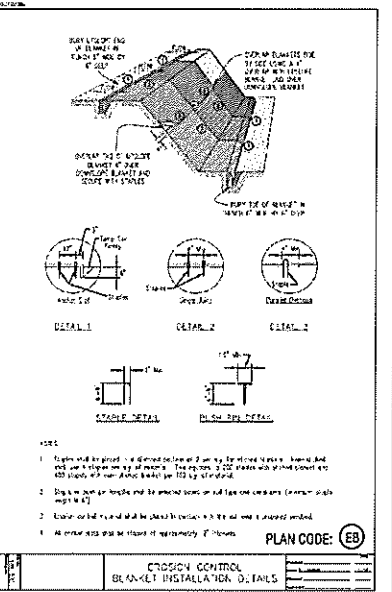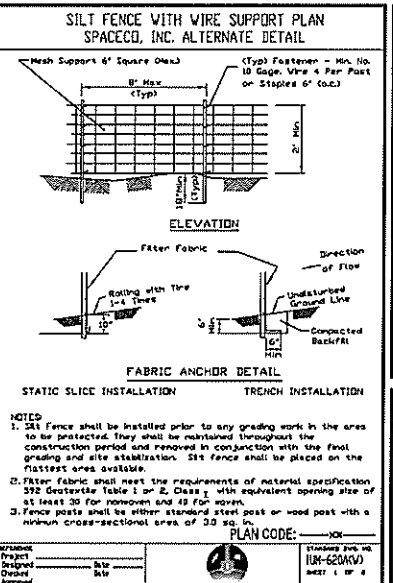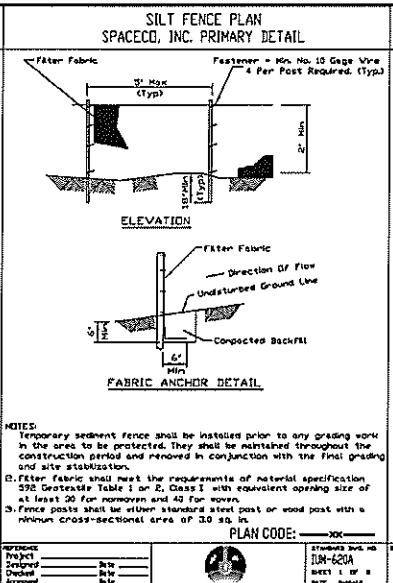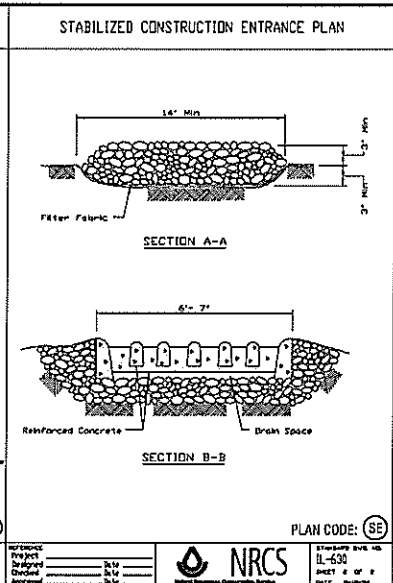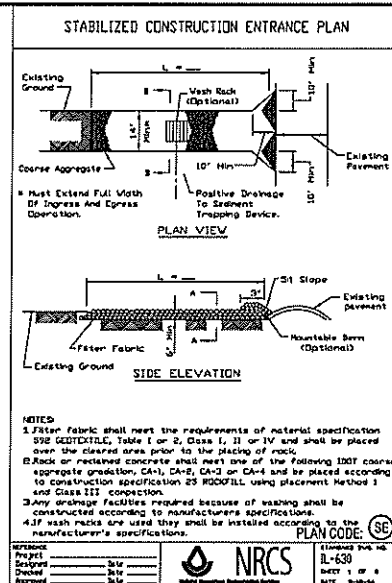

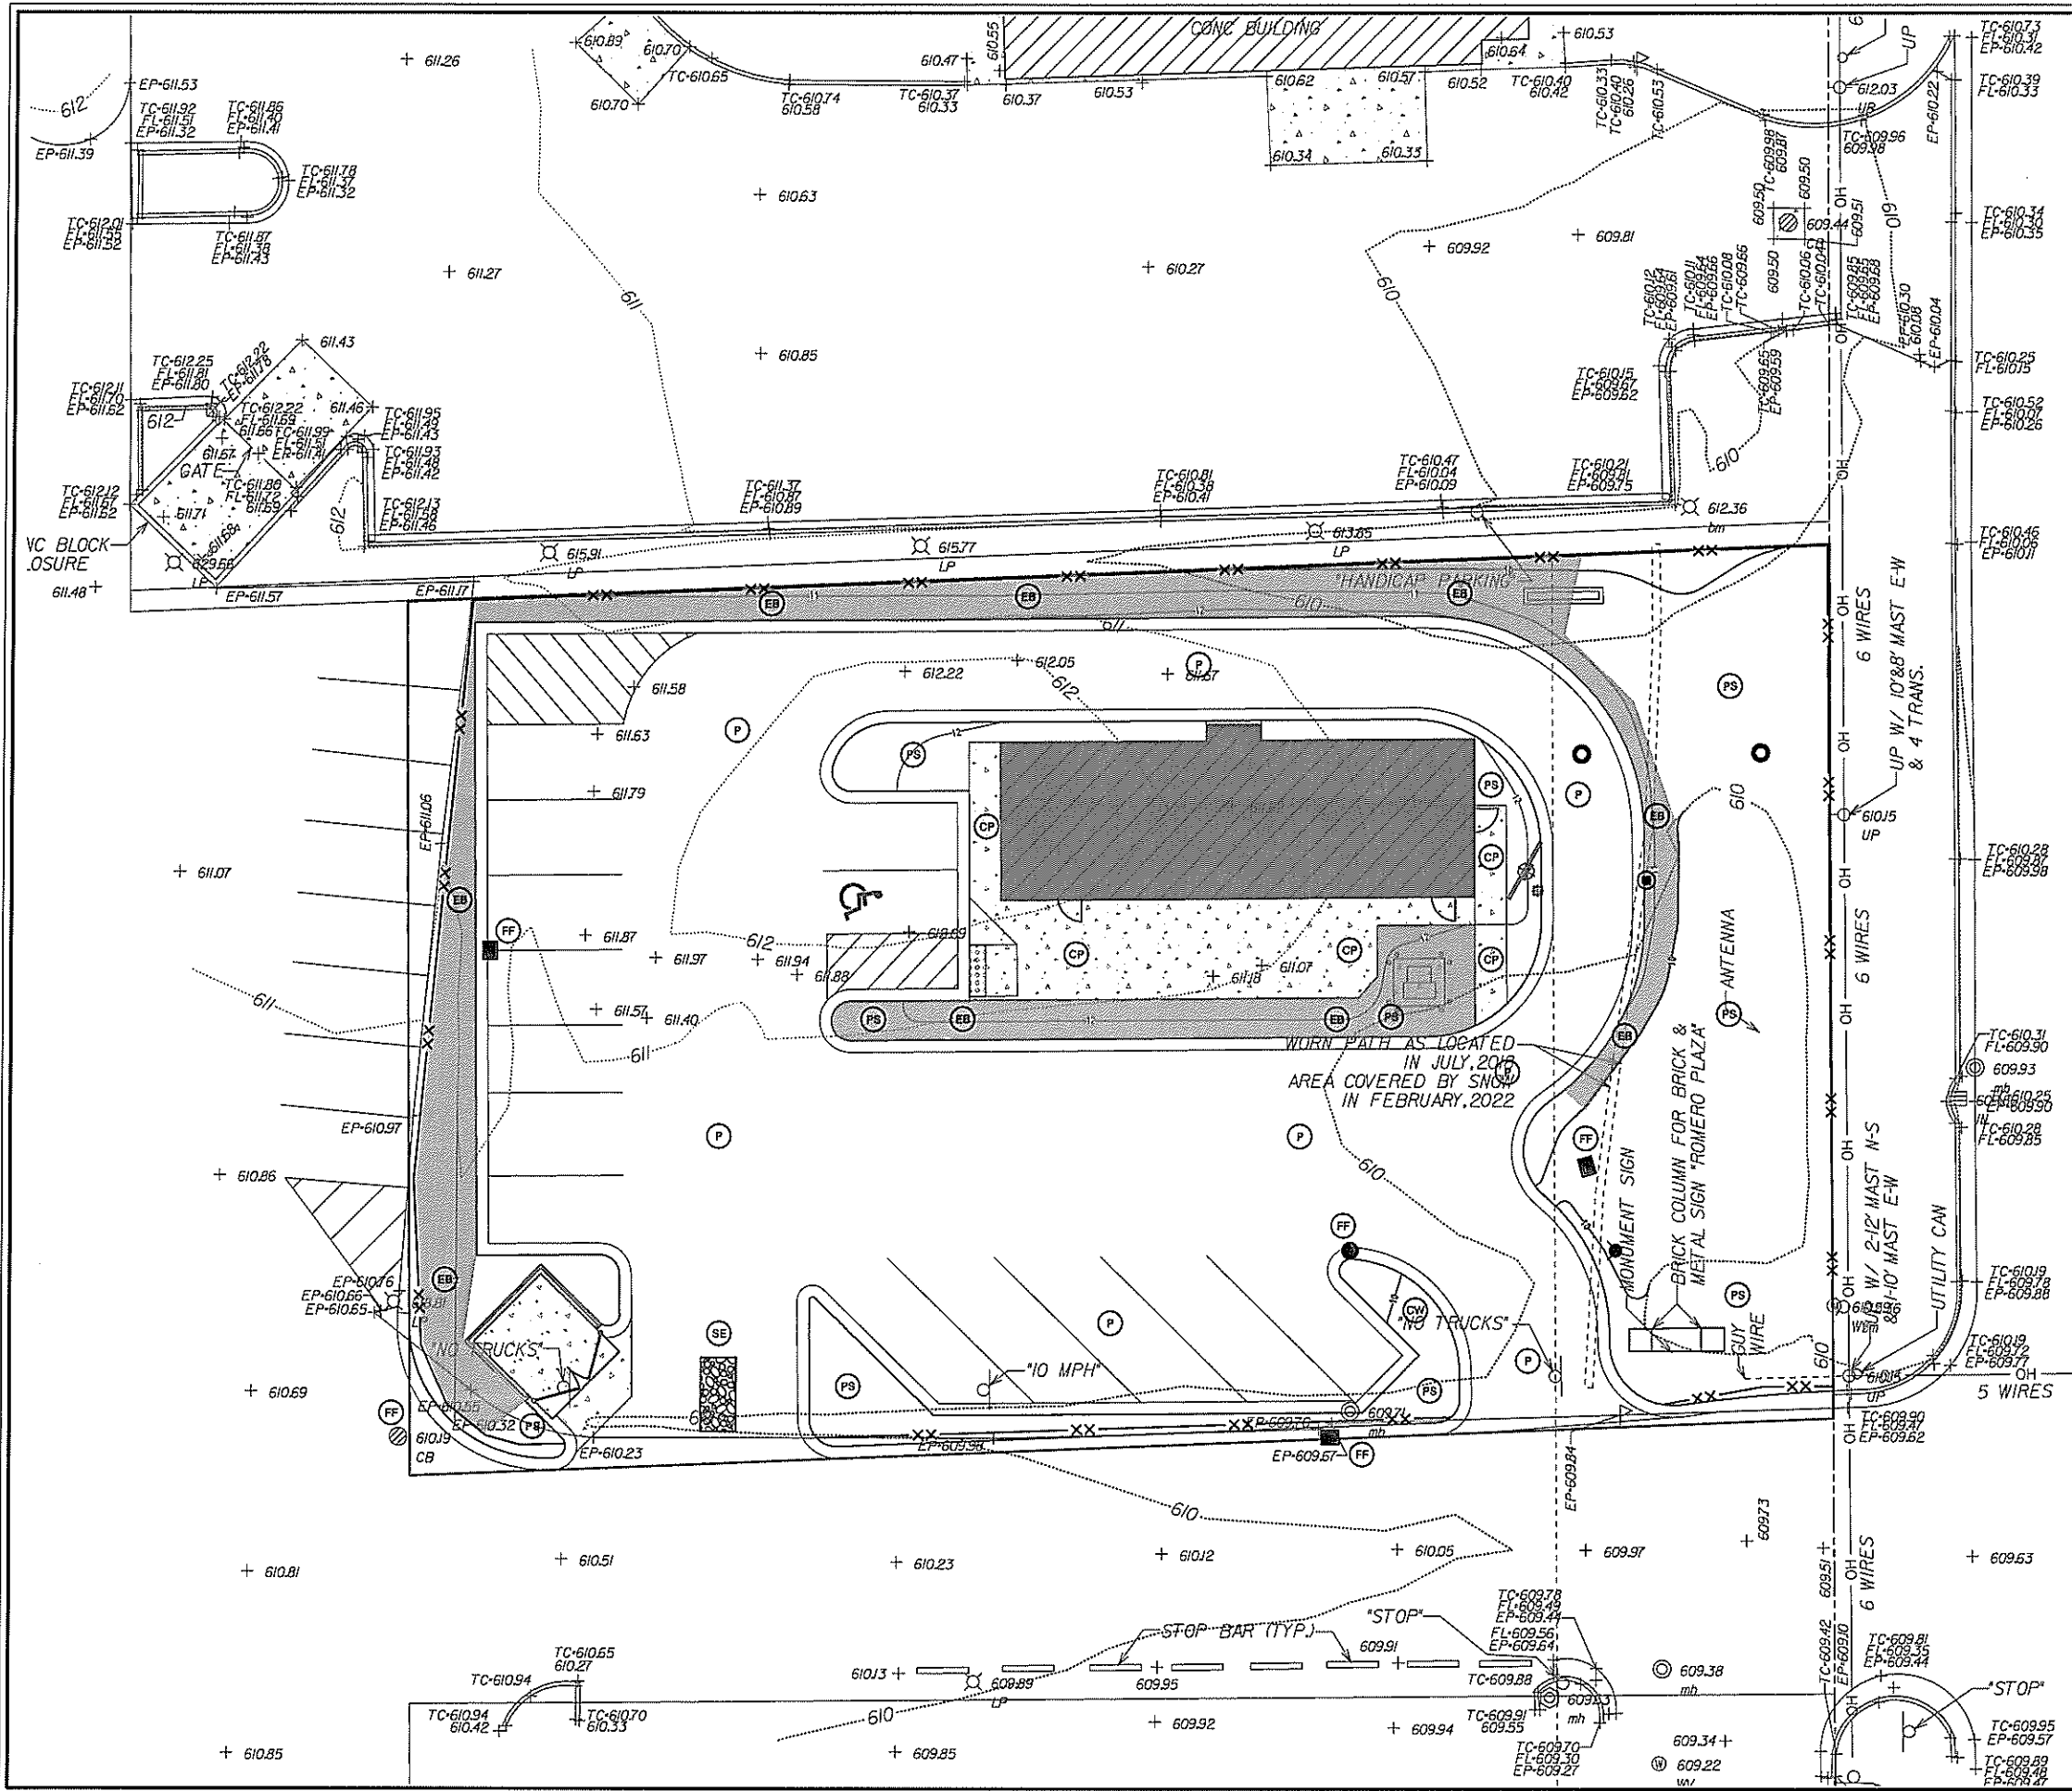

NORTH INDEPENDENCE BLVD.

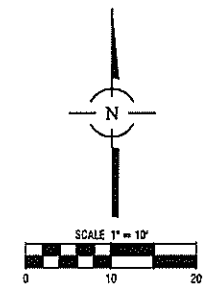

- SYMBOL LEGEND**
- SE STABILIZED CONSTRUCTION ENTRANCE
 - FF FABRIC FILTER (CATCH ALL)
 - P PAVING
 - PS PERMANENT SEEDING
 - CP CONCRETE PAVEMENT
 - CW CONCRETE WASHOUT
 - EB EROSION CONTROL BLANKET W/ MIN. 6" TOPSOIL AND SEED

- NOTES:**
1. ALL ACCESS TO AND FROM THE CONSTRUCTION SITE IS TO BE RESTRICTED TO THE CONSTRUCTION ENTRANCE.
 2. ALL TEMPORARY AND PERMANENT EROSION CONTROL PRACTICES MUST BE MAINTAINED AND REPAIRED AS NEEDED TO ASSURE EFFECTIVE PERFORMANCE OF THEIR INTENDED FUNCTION.
 3. MAJOR AMENDMENTS OF THE SITE DEVELOPMENT OR EROSION AND SEDIMENTATION CONTROL PLANS SHALL BE SUBMITTED TO THE DEPARTMENT OF COMMUNITY DEVELOPMENT TO BE APPROVED IN THE SAME MANNER AS THE ORIGINAL PLANS.
 4. ANY SEDIMENT REACHING A PUBLIC OR PRIVATE ROAD SHALL BE REMOVED BY SHOVELING OR STREET CLEANING (NOT FLUSHING) BEFORE THE END OF EACH WORKDAY AND TRANSPORTED TO A CONTROLLED SEDIMENT DISPOSAL FACILITY.
 5. ALL TEMPORARY EROSION AND SEDIMENT CONTROL MEASURES SHALL BE DISPOSED OF WITHIN 30 DAYS AFTER THE FINAL SITE STABILIZATION IS ACHIEVED WITH PERMANENT SOIL STABILIZATION MEASURES.
 6. DISTURBED AREAS SHALL BE STABILIZED WITH TEMPORARY OR PERMANENT MEASURES WITHIN 7 CALENDAR DAYS FOLLOWING THE END OF ACTIVE DISTURBANCE OR REDISTURBANCE.
 7. IF DEWATERING DEVICES ARE USED, DISCHARGE LOCATIONS SHALL BE PROTECTED FROM EROSION. ALL PUMPED DISCHARGES SHALL BE ROUTED THROUGH APPROPRIATELY DESIGNED SEDIMENT TRAPS OR BASINS.

SOIL EROSION AND SEDIMENT CONTROL PLAN

JIMMY JOHN'S

310 NORTH INDEPENDENCE BLVD
ROMEDEVILLE, ILLINOIS

CONSULTING ENGINEERS
SITE DEVELOPMENT ENGINEERS
LAND SURVEYORS

9575 W. Highgate Road, Suite 700,
Rosemont, Illinois 60018
Phone: (847) 676-0060 Fax: (847) 676-4055



SPACECO INC.

FILENAME:
10291SE3

DATE:
02/25/22

JOB NO.
10291

SHEET

SE3







10 OF 13

NO. DATE REMARKS

1 04/08/22 PER VILLAGE OF ROMEDEVILLE

NO. DATE REMARKS

EARTHWORK NOTES		PAVING NOTES		SANITARY SEWER NOTES		STORM SEWER NOTES	
1. GENERAL A. IT IS THE CONTRACTOR'S RESPONSIBILITY TO UNDERSTAND THE SOIL AND GROUNDWATER CONDITIONS AT THE SITE. THE CONTRACTOR SHALL OBTAIN AND READ THE GEOTECHNICAL REPORTS AVAILABLE FROM THE OWNER. B. ANY QUANTITIES IN THE BID PROPOSAL ARE INTENDED AS A GUIDE FOR THE CONTRACTOR'S USE IN DETERMINING THE SCOPE OF THE COMPLETED PROJECT. IT IS THE CONTRACTOR'S RESPONSIBILITY TO DETERMINE ALL MATERIAL QUANTITIES AND APPRAISE HIMSELF OF ALL SITE CONDITIONS. THE CONTRACT PRICE SUBMITTED BY THE CONTRACTOR SHALL BE CONSIDERED AS LUMP SUM FOR THE COMPLETE PROJECT. NO CLAIMS FOR EXTRA WORK WILL BE RECOGNIZED UNLESS ORDERED IN WRITING BY THE OWNER. C. THE CONTRACTOR WILL NOTE THAT THE ELEVATIONS SHOWN ON THE CONSTRUCTION PLANS ARE FINISHED GRADE ELEVATIONS AND THAT PAVEMENT THICKNESS, TOPSOIL, ETC. MUST BE SUBTRACTED TO DETERMINE SUBGRADE ELEVATIONS. D. THE CONTRACTOR SHALL MAINTAIN POSITIVE DRAINAGE DURING CONSTRUCTION, AND PREVENT STORMWATER FROM RUNNING INTO OR STANDING IN AREAS OF CONSTRUCTION. THE FAILURE TO PROVIDE PROPER DRAINAGE WILL NEGATE ANY POSSIBLE ADDED COMPENSATION REQUESTED DUE TO DELAYS OR UNSUITABLE MATERIALS CREATED AS A RESULT THEREOF. FINAL GRADES SHALL BE PROTECTED AGAINST DAMAGE FROM EROSION, SEDIMENTATION AND TRAFFIC. E. PLANS FOR THE SITE DRAINAGE, IF EMPLOYED, SHALL BE SUBMITTED TO AND APPROVED BY THE OWNER PRIOR TO IMPLEMENTATION. NO ADDITIONAL COMPENSATION SHALL BE MADE FOR DRAINAGE DURING CONSTRUCTION. F. THE CONTRACTOR SHALL BE RESPONSIBLE FOR IMPLEMENTATION OF THE SOIL EROSION AND SEDIMENTATION CONTROL MEASURES BY THE INITIAL ESTABLISHMENT OF EROSION CONTROL PROCEDURES AND THE PLACEMENT OF SILT AND FILTER FENCING, ETC. TO PROTECT ADJACENT PROPERTY, WETLANDS, ETC. SHALL OCCUR BEFORE GRADING BEGINS. A MUNICIPAL EROSION CONTROL INSPECTION MAY BE REQUIRED BEFORE ANY EARTHWORK IS PERFORMED. G. PRIOR TO COMMENCEMENT OF GRADING ACTIVITIES, THE CONTRACTOR SHALL ERECT A "SHOW FENCE" AROUND ANY TRENCH DESIGNATED TO BE PRESERVED. SAID FENCE SHALL BE PLACED IN A CIRCLE OR RECTANGLE AROUND THE TRENCH, THE DIAMETER OF WHICH SHALL BE SUCH THAT THE ENTIRE DRIP EDGE (EXTENT OF FURTHEST EXTENDING BRANCHES) SHALL BE WITHIN THE FENCE LIMITS. THE EXISTING GRADE WITHIN THE FENCED AREA SHALL NOT BE DISTURBED. H. EXCESS MATERIALS, IF NOT UTILIZED AS FILL, SHALL BE COMPLETELY REMOVED FROM THE CONSTRUCTION SITE AND DISPOSED OF OFF-SITE BY THE CONTRACTOR. I. ALL EARTHWORK SHALL BE DONE UNDER THE SUPERVISION OF AN ILLINOIS LICENSED ENGINEER WHO SPECIALIZES IN THE GEOTECHNICAL FIELD (SOILS ENGINEER). THIS ENGINEER WILL BE RESPONSIBLE FOR ENSURING THAT ALL UNSUITABLE MATERIALS ARE REMOVED, ALL STRUCTURAL FILL MATERIALS ARE PROPERLY PLACED AND COMPACTED, ALL PAVEMENT SUBGRADES ARE PROPERLY ROLLED, SUBGRADES AND BASE COURSES, AND ENSURING THAT ALL WATER RETAINING EMBANKMENTS ARE PROPERLY CONSTRUCTED. THE DEVELOPER PAYS FOR ALL GEOTECHNICAL SERVICES.		1. GENERAL A. PAVING WORK INCLUDES FINAL SUBGRADE SHAPING, PREPARATION AND COMPACTION; PLACEMENT OF SUB-BASE OR BASE COURSE MATERIALS; BITUMINOUS BINDER AND/OR SURFACE COURSES; FORMING, JOINTING AND CURING CONCRETE PAVEMENT, CURBS AND WALKS; AND FINAL CLEAN-UP AND ALL RELATED WORK. B. COMPACTION REQUIREMENTS: REFERENCE ASTM D-1557 (MODIFIED PROCTOR); SUB-GRADE = 95%; SUB-BASE = 95%; AGGREGATE BASE COURSE = 95%; BITUMINOUS COURSES = REFERENCE TO 558RC ARTICLE 424.07. THE SOILS ENGINEER IS RESPONSIBLE FOR ENSURING THAT MATERIALS ARE PROPERLY PLACED AND COMPACTED. C. IT SHALL BE THE CONTRACTOR'S SOLE RESPONSIBILITY TO PROVIDE PROPER BARRICADING, WARNING DEVICES AND THE SAFE MANAGEMENT OF TRAFFIC WITHIN THE AREA OF CONSTRUCTION. ALL CURE DEVICES AND THEIR INSTALLATION SHALL CONFORM TO THE ILLINOIS MANUAL OF UNIFORM TRAFFIC CONTROL DEVICES, LATEST EDITION AND IN ACCORDANCE WITH THE MUNICIPAL CODE.		1. GENERAL A. SANITARY SEWER PIPE SHALL BE PVC (POLYVINYL CHLORIDE) PLASTIC PIPE WITH A STANDARD DIMENSION RATIO (SDR) OF 35 CONFORMING TO ASTM D-3241 WITH PUSH-ON JOINTS CONFORMING TO ASTM D-3119 AS SHOWN ON THE PLANS. PAYMENT SHALL BE MADE AT THE CONTRACT UNIT PRICE PER LINEAL FOOT OF SANITARY SEWER COMPLETE IN PLACE. B. SANITARY SEWER PIPE 18" AND LARGER, WHEN NOTED ON THE PLANS, OR WHERE THE IEPA MINIMUM SEPARATION CANNOT BE MAINTAINED, SHALL BE ONE OF THE FOLLOWING: PLAN CODE DESCRIPTION DIP: DUCTILE IRON WATERMAIN QUALITY PIPE, CLASS 52, (ANSI A-21.51) WITH MECHANICAL OR O-RING GASKETED JOINTS (ANSI A-21.11). PVC: PRESSURE RATED PVC PIPE MEETING ASTM D-3241 WITH ASTM D-3119 GASKETED JOINT, SDR 26 C. "BAND-SEAL" OR SIMILAR FLEXIBLE TYPE COUPLINGS SHALL BE USED WHEN CONNECTING SEWER PIPES OF DISSIMILAR MATERIALS. "BAND-SEAL", "TERRCO", AND "MISSION" TYPE COUPLINGS SHALL NOT BE USED ON ANY SEWER MAIN. D. ALL SANITARY SEWERS ARE TO BE CONSTRUCTED USING A LASER INSTRUMENT TO MAINTAIN LINE AND GRADE. E. ALL FLOOR DRAINS SHALL CONNECT TO THE SANITARY SEWER. F. CONNECTIONS TO EXISTING SANITARY SEWER SYSTEM SHALL NOT BE DONE UNTIL AUTHORIZED BY THE MUNICIPALITY. G. WATERMANS SHALL BE SEPARATED FROM SANITARY SEWERS AND STORM SEWERS IN ACCORDANCE WITH IEPA REQUIREMENTS AS SPECIFIED IN "WATER MAIN" SECTION. H. NO WATER LINE SHALL BE PLACED IN THE SAME TRENCH AS A SEWER LINE EXCEPT UNDER SPECIAL CIRCUMSTANCES AND THEN ONLY UNDER THE FOLLOWING RULES: a) PERMISSION SHALL BE OBTAINED FROM THE MUNICIPAL ENGINEERING DEPARTMENT IN WRITING PRIOR TO BEGINNING CONSTRUCTION. b) THE BOTTOM OF A WATER LINE SHALL BE INSTALLED ON A SHELVE A MINIMUM OF 18" ABOVE THE TOP OF THE SEWER AND 18" HORIZONTALLY AWAY FROM THE EDGE OF THE SEWER.		2. BEDDING: A. ALL STORM SEWERS SHALL BE INSTALLED ON A TYPE A GRANULAR BEDDING, 18" TO 24" IN SIZE (CA-13) WITH A MINIMUM THICKNESS EQUAL TO 1/4 THE OUTSIDE DIAMETER OF THE SEWER PIPE BUT NOT LESS THAN 4". BEDDING OF ANY KIND AND FOR ANY SIZE OF PIPE IS NOT PERMITTED. THE BEDDING MATERIALS SHALL BE COMPACTED TO 95% OF MODIFIED PROCTOR DENSITY. BEDDING SHALL EXTEND TO THE SPRINGLINE ON ALL RCP AND DIP PIPE. BEDDING SHALL BE 12" OVER ANY DIP OR HOPE PIPE AND 12" OVER ANY RCP. BEDDING SHALL BE CONSIDERED INCIDENTAL TO THE COST OF PIPE, NO SEPARATE PAYMENT SHALL BE MADE FOR THIS. 3. STRUCTURES: A. MANHOLE, CATCH BASIN AND INLET BOTTOMS SHALL BE PRECAST CONCRETE SECTIONAL UNITS OR MONOLITHIC CONCRETE. MANHOLES AND CATCH BASINS SHALL BE A MINIMUM 4' IN DIAMETER UNLESS OTHERWISE SPECIFIED ON THE PLANS. STRUCTURE JOINTS SHALL BE SEALED WITH GUNDO OR BUTYL ROPE. A MAXIMUM OF EIGHT (8") INCHES OF ADJUSTING RINGS SHALL BE USED. B. A CONCRETE BENCH TO DIRECT FLOWS SHALL BE CONSTRUCTED IN THE BOTTOM OF ALL INLETS AND MANHOLES. C. THE FRAME, GRATE, AND/OR CLOSED LID SHALL BE CAST IRON OF THE STYLE SHOWN ON THE PLANS. D. MANHOLE LIDS SHALL BE MACHINE SURFACED, NON-SKIDDING DESIGN. THE CLOSED LIDS SHALL HAVE THE WORD "STORM" CAST ON THE LID. THE JOINTS BETWEEN CONCRETE SECTION ADJUSTING RINGS, AND FRAME SHALL BE SEALED WITH A MASTIC COMPOUND. 4. FRENCH DRAIN: A. ALL LOW POINT STORM STRUCTURES ARE TO HAVE FOUR 1" DIAMETER WEEP HOLES PROVIDED 24" BELOW THE TOP OF LID. THE HOLES SHALL BE COVERED WITH A GEOTEXTILE FILTER FABRIC GASKETED IN PLACE WITH BITUMINOUS MASTIC. THE DRAIN SHALL BE BACKFILLED WITH BEDDING OR CA-4 CRUSHED STONE TO TOP OF SUBGRADE OR BOTTOM OF TOPSOIL. 5. CASTINGS: A. CASTINGS FOR SEWER OR OTHER STRUCTURES SHALL BE "TIE-IN" OR APPROVED EQUAL. COST OF CASTINGS SHALL BE CONSIDERED INCIDENTAL TO THE COST OF THE STRUCTURE. NO SEPARATE PAYMENT SHALL BE MADE FOR THIS ITEM. 6. CLEANING: A. THE STORM SEWER SYSTEM SHALL BE THOROUGHLY CLEANED PRIOR TO FINAL INSPECTION AND TESTING. 7. TELEVISION: A. THE STORM SEWER SYSTEM SHALL BE TELEVIEWED IF REQUIRED BY MUNICIPALITY.	
2. TOPSOIL EXCAVATION INCLUDES: A. EXCAVATION OF TOPSOIL AND OTHER STRUCTURALLY UNSUITABLE MATERIALS WITHIN THOSE AREAS THAT WILL REQUIRE EARTH EXCAVATION OR COMPACTED EARTH FILL MATERIAL. EXISTING VEGETATION SHALL BE REMOVED PRIOR TO STRIPPING TOPSOIL, OR FILLING AREAS. B. PLACEMENT OF THE EXCAVATED MATERIAL IN OWNER DESIGNATED AREAS FOR FUTURE USE WITHIN AREAS TO BE LANDSCAPED, AND THOSE AREAS NOT REQUIRING STRUCTURAL FILL MATERIAL. PROVIDE NECESSARY EROSION CONTROL MEASURES FOR STOCKPILE. C. TOPSOIL STOCKPILED FOR RESPAID SHALL BE FREE OF CLAY AND SHALL NOT CONTAIN ANY OF THE TRANSITIONAL MATERIAL BETWEEN THE TOPSOIL AND CLAY. THE TRANSITIONAL MATERIAL SHALL BE USED IN NON-STRUCTURAL FILL AREAS OR DISPOSED OF OFF-SITE. D. TOPSOIL RESPAID SHALL INCLUDE HAULING AND SPREADING 4" OF TOPSOIL OVER AREAS TO BE LANDSCAPED WHERE SHOWN ON THE PLANS OR DIRECTED BY THE OWNER. E. MODERATE COMPACTION IS REQUIRED IN NON-STRUCTURAL FILL AREAS.		2. SUB-GRADE PREPARATION A. EARTHWORK FOR PROPOSED PAVEMENT SUBGRADE SHALL BE FINISHED TO WITHIN 0.1 FOOT, PLUS OR MINUS, OF PLAN ELEVATION. THE CONTRACTOR SHALL SATISFY HIMSELF THAT THE SUBGRADE HAS BEEN PROPERLY PREPARED AND THAT THE FINISH TOP SUBGRADE ELEVATION HAS BEEN GRADDED WITHIN TOLERANCES ALLOWED IN THESE SPECIFICATIONS. UNLESS THE CONTRACTOR ADVISES THE OWNER AND ENGINEER IN WRITING PRIOR TO FINAL GRADING FOR BASE COURSE CONSTRUCTION, IT IS UNDERSTOOD THAT HE HAS APPROVED AND ACCEPTS THE RESPONSIBILITY FOR THE SUBGRADE. B. PRIOR TO THE PLACEMENT OF THE BASE COURSE, THE SUBGRADE MUST BE PROOF ROLLED AND INSPECTED FOR UNSUITABLE MATERIALS AND/OR EXCESSIVE MOISTURE. THE SOILS ENGINEER SHALL CONDUCT AND THE VILLAGE SHALL WITHNESS ALL PROOF ROLLS. IF UNSUITABLE SUBGRADE IS ENCOUNTERED, IT SHALL BE CORRECTED IN A MANNER APPROVED BY THE OWNER OR HIS REPRESENTATIVE. THIS MAY INCLUDE ONE OR MORE OF THE FOLLOWING METHODS: 1) SCARIFY DISC AND KERATE. 2) REMOVE AND REPLACE WITH STRUCTURAL CLAY FILL. 3) REMOVE AND REPLACE WITH GRANULAR MATERIAL. 4) USE OF GEOTEXTILE FABRIC. MAXIMUM DEFLECTION ALLOWED IN ISOLATED AREAS MAY BE 1/4" TO 1/2" IF NO DEFLECTION OCCURS OVER THE MAJORITY OF THE AREA. C. PRIOR TO THE CONSTRUCTION OF THE CURB AND GUTTER AND THE PLACEMENT OF THE BASE MATERIAL, THE PAVEMENT AREA SHALL BE FIVE GRADES TO WITHIN 0.4 FEET (5%) OF FINAL SURFACE ELEVATION TO POINT TWO (2) FEET BEYOND THE BACK OF CURB, SO AS TO INSURE THE PROPER THICKNESS OF PAVEMENT COURSES. NO CLAIMS FOR EXCESS QUANTITY OF BASE MATERIALS DUE TO IMPROPER SUBGRADE PREPARATION WILL BE HONORED. D. PRIOR TO PLACEMENT OF THE BASE COURSE, ALL SUBGRADES MUST BE APPROVED BY THE MUNICIPAL ENGINEER, SOILS ENGINEER AND/OR OWNER.		2. BEDDING: A. BEDDING SHALL CONSIST OF A MINIMUM OF FOUR (4") INCHES OF COMPACTED CRUSHED GRAVEL OR STONE, 1/4" - 3/4" IN SIZE. THE SEWER SHALL HAVE MECHANICALLY TAPPED CRUSHED GRAVEL OR STONE COVER ABOVE THE TOP OF THE PIPE TO A MINIMUM OF TWELVE (12") INCHES FOR PVC PIPE AND TO THE SPRING LINE FOR DIP PIPE. THE BEDDING AND COVER MATERIAL SHALL BE ASTM D-3212 CLASS II FOR PVC PIPE AND ASTM D-441 SIZE 87 FOR DIP PIPE. THE COST OF THE BEDDING AND COVER SHALL BE MERGED WITH THE UNIT PRICE BID FOR THE SEWER. B. ALL UNSUITABLE MATERIAL SHALL BE REMOVED BELOW THE PROPOSED SANITARY SEWER AND REPLACED WITH COMPACTED CA-4 CRUSHED GRAVEL OR STONE. C. ALL TRENCHES BENEATH PROPOSED OR EXISTING UTILITIES, PAVEMENTS, ROADWAYS, SIDEWALKS, AND FOR A DISTANCE OF FIVE (5) FEET ON EITHER SIDE OF SAME, AND/OR WHERE SHOWN ON THE PLANS, SHALL BE BACKFILLED WITH SELECT GRAVEL OR BACKFILL (CA-4) AND THOROUGHLY MECHANICALLY COMPACTED IN 6" THICK (LOOSE MEASUREMENT) LAYERS. JETTING WITH WATER IS NOT PERMITTED. REFER TO THE TRENCH BACKFILL LIMITS DETAIL.		WATERMAIN NOTES 1. PIPE MATERIALS: A. WATERMANS OR SERVICES 3" OR LARGER IN DIAMETER SHALL BE CONSTRUCTED OF BITUMINOUS COATED, CEMENT LINED DUCTILE IRON PIPE, CLASS 52, CONFORMING TO ANSI A-21.50 (AWWA C150) AND ANSI A-21.51 (AWWA C151). CEMENT MORTAR LINING SHALL CONFORM TO ANSI A-21.4 (AWWA C104). THE JOINTS SHALL BE O-RING GASKETED PUSH-ON OR MECHANICAL JOINTS CONFORMING TO ANSI A-21.1 (AWWA C-11). 2. FITTINGS: A. ALL FITTINGS SHALL BE CAST-IRON, WITH MECHANICAL JOINTS AND "LEGAL" RETAINER GLANDS, AND CEMENT LINED PER ANSI A-21.4. COST OF FITTINGS SHALL BE CONSIDERED INCIDENTAL TO THE COST OF THE PIPE. B. ALL DUCTILE IRON WATERMAIN AND FITTINGS SHALL BE WRAPPED WITH MACHWAP (MINIMUM 1/2" WIDE) OR EQUAL. ALL MECHANICAL JOINT FITTINGS SHALL USE STAINLESS STEEL NUTS AND BOLTS. PAYMENT SHALL BE MADE AT THE CONTRACT UNIT PRICE PER LINEAL FOOT OF WATERMAIN COMPLETE IN PLACE. 3. WATER SERVICES: A. WATER SERVICE PIPE, 2" IN DIAMETER OR SMALLER, SHALL BE TYPE K COPPER WATER TUBING, CONFORMING TO ASTM B-88 AND B-931, WITH COMPRESSION OR FLARED JOINTS. 4. VALVES: A. GATE VALVES SHALL BE USED ON ALL WATERMAIN 3" AND LARGER. ALL VALVES SHALL TURN COUNTER-CLOCKWISE TO OPEN. VALVES SHALL BE IRON BODY RESILIENT WEDGE GATE VALVES WITH BRONZE MOUNTED SEATS AND NON-RISEING STEMS CONFORMING TO AWWA C-550. THE VALVES SHALL HAVE MECHANICAL JOINTS. B. THE MECHANICAL JOINTS AND ALL FASTENERS ON THE VALVE BODY SHALL HAVE STAINLESS STEEL NUTS AND BOLTS. 5. VALVE VAULTS: A. VALVE VAULTS SHALL BE PRECAST CONCRETE STRUCTURES AS NOTED ON THE PLANS. THE FRAME AND COVER SHALL BE EAST JORDAN 11832E1 EMBOSSED WITH 1022A HO "WATER" AND "VILLAGE OF ROMEVILLE." B. ALL VALVE VAULTS SHALL BE A MINIMUM OF 5' DIAMETER. 6. FIRE HYDRANTS: A. FIRE HYDRANTS SHALL BE EAST JORDAN WATER MASTER 88210, WITH 8" PLAN-END THRO WITH ATTACHED 8" RESILIENT WEDGE MECHANICAL JOINT VALVE, AND MUST INCLUDE STORZ PUMPER CONNECTION ALONG WITH TWO 2-1/2" HOSE CONNECTIONS. VALVES MUST BE AMERICAN FLOW OR EAST JORDAN (FLOWMASTER). ALL SIZES SHOULD BE RESILIENT-SEATED GATE VALVES. B. PROVIDE THE RODS FROM THE MAINLINE TIE TO THE AUXILIARY VALVE, AND BETWEEN THE AUXILIARY VALVE AND HYDRANT BARREL WHERE NOT BOLTED TOGETHER. C. THE BREAK FLANGE AND ALL BELOW GRADE FITTINGS SHALL HAVE STAINLESS STEEL NUTS AND BOLTS. 7. CORPORATION STOPS: A. CORPORATION STOPS SHALL BE BROKE BODY KEY STOPS CONFORMING TO AWWA C-420, AND SHALL INCLUDE "Y" BEND, TAIL PIECE, AND COMPRESSION FITTINGS. SIZE AND LOCATION AS SHOWN ON PLANS. B. TAPPING KNIVES SPECIFICALLY DESIGNED FOR USE WITH PVC PIPE SHALL BE IN CONJUNCTION WITH THE CORPORATION STOP. 8. SERVICE BOX: A. PROVIDE CURB VALVE AND CURB BOX AS INDICATED ON THE PLANS. BOX SHALL BE EXTENSION TYPE WITH FOOT PIECE AND STATIONARY RODS FOR SIX (6) FEET OF DEPTH. B. MAXIMUM DEFLECTION AT PIPE JOINTS SHALL BE IN ACCORDANCE WITH PIPE MANUFACTURER'S CURRENT RECOMMENDATIONS AND AWWA SPECIFICATIONS. 9. BEDDING: A. ALL DUCTILE IRON WATERMAIN SHALL HAVE COARSE SAND BEDDING EXTENDED TO AT LEAST SIX INCHES (6") ABOVE THE TOP OF THE PIPE. COST OF BEDDING SHALL BE CONSIDERED INCIDENTAL TO THE COST OF THIS PIPE. NO SEPARATE PAYMENT SHALL BE MADE FOR THIS ITEM. B. GRANULAR BEDDING MATERIAL OR GRANULAR BACKFILL MATERIAL SHALL BE CAREFULLY PLACED TO 12" OVER THE TOP OF THE PIPE BEFORE FINAL BACKFILLING AND COMPACTION. C. A MINIMUM DEPTH OF COVER OF 5'-4" SHALL BE MAINTAINED OVER THE WATER LINES. THE MAXIMUM COVER SHALL BE EIGHT (8) FEET EXCEPT AT SPECIAL CROSSINGS. D. CONCRETE THRUST BLOCKING SHALL BE INSTALLED ON WATERMAIN AT ALL BENDS, TEE, ELBOWS, ETC. 10. IEPA WATERMAIN PROTECTION: A. HORIZONTAL SEPARATION 1) WATERMANS SHALL BE LAID AT LEAST TEN FEET HORIZONTALLY FROM ANY EXISTING OR PROPOSED DRAIN, STORM SEWER, SANITARY SEWER OR SEWER SERVICES CONNECTION. 2) WATERMANS MAY BE LAID CLOSER THAN TEN FEET TO A SEWER LINE WHEN: 1) LOCAL CONDITIONS PREVENT A LATERAL SEPARATION OF TEN FEET; 2) THE WATERMAIN IS EITHER A IN SEPARATE TRENCH OR IN THE SAME TRENCH ON AN UNDISTURBED EARTH SHELVE LOCATED TO ONE SIDE OF THE SEWER; 3) BOTH THE WATERMAIN AND DRAIN OR SEWER SHALL BE CONSTRUCTED WITH PIPE EQUIVALENT TO WATERMAIN STANDARDS OR CONSTRUCTION WHEN IT IS IMPOSSIBLE TO MAINTAIN 10' OR MORE ABOVE THE DRAIN OR SEWER SHALL BE PRESSURE TESTED TO THE MAXIMUM EXPECTED SURGE HEAD BEFORE BACKFILLING. B. VERTICAL SEPARATION 1) A WATERMAIN SHALL BE LAID SO THAT ITS INVERT IS 18 INCHES ABOVE THE CROWN OF THE DRAIN OR SEWER WHENEVER WATERMAIN CROSSES STORM SEWERS, SANITARY SEWERS OR SEWER SERVICES CONNECTIONS. 2) THE VERTICAL SEPARATION SHALL BE MAINTAINED FOR THAT PORTION OF THE WATERMAIN LOCATED WITHIN TEN FEET HORIZONTALLY OF ANY SEWER OR DRAIN CROSSING. A LENGTH OF WATERMAIN PIPE SHALL BE CENTERED OVER THE SEWER TO BE CROSSED WITH JOINTS EQUIDISTANT FROM THE SEWER OR DRAIN. 3) BOTH THE WATERMAIN AND SEWER SHALL BE CONSTRUCTED WITH PIPE EQUIVALENT TO WATERMAIN STANDARDS OR CONSTRUCTION WHEN IT IS IMPOSSIBLE TO MAINTAIN 10' OR MORE ABOVE THE DRAIN OR SEWER SHALL BE PRESSURE TESTED TO THE MAXIMUM EXPECTED SURGE HEAD BEFORE BACKFILLING. 11. TESTING: A. ALL WATERMANS SHALL BE PRESSURE TESTED, FLUSHED AND DISINFECTED IN ACCORDANCE WITH AWWA AND MUNICIPAL SPECIFICATIONS. EACH VALVE SECTION SHALL BE PRESSURE TESTED FOR A MINIMUM OF 10 HOURS, ALLOWABLE LEAKAGE IS TO BE ONLY THAT WHICH IS PREDETERMINED BY THE STANDARD SPECIFICATIONS FOR SEWER AND WATERMAIN CONSTRUCTION IN ILLINOIS. AT NO TIME IS THERE TO BE ANY VISIBLE LEAKAGE FROM THE WATERMAIN. B. CONTRACTOR IS RESPONSIBLE FOR PRESSURE TESTING AGAINST EXISTING WATER VALVES.	
SIGNING AND PAVEMENT MARKING 1. ALL SIGNING AND PAVEMENT MARKING SHALL BE IN ACCORDANCE WITH THE ILLINOIS MANUAL ON UNIFORM TRAFFIC CONTROL DEVICES (MUTCD), THE STANDARD SPECIFICATIONS FOR ROAD AND BRIDGE CONSTRUCTION (558RC), MUNICIPAL CODE AND THESE PLANS. 2. CONTRACTOR SHALL ESTABLISH LOCATION OF ALL SIGNS AND MARKINGS FOR APPROVAL BY THE OWNER PRIOR TO INSTALLATION. 3. SIGNS: SIGNS SHALL BE CONSTRUCTED OF 0.080 INCH THICK FLAT ALUMINUM PANELS WITH REFLECTORIZED LEGEND ON THE FACE IN ACCORDANCE WITH (558RC) SECTION 722. LEGEND SHALL BE IN ACCORDANCE WITH MUTCD AND AS SHOWN ON THE PLANS. 4. POSTS: SIGN POSTS SHALL BE A HEAVY DUTY STEEL "J" SHAPED CHANNEL, WEIGHING 3.0 POUNDS/FOOT SUCH AS A TYPE B METAL POST PER (558RC) SECTION 729. (OR 3" PERFORATED STEEL, SEE SECTION (558RC) SECTION 729). 5. SIGNS AND POSTS SHALL BE INSTALLED IN ACCORDANCE WITH THE ABOVE (558RC) SECTIONS AND (DOT STANDARD 72901) EXCEPT AS MODIFIED BY THE PLANS. 6. PAVEMENT MARKINGS: ALL PAVEMENT MARKING IN THE ROADWAY LIMITS, SUCH AS STOP LINES, CENTER LINES, CENTER LINES AND DIVIDER LINES, SHALL BE REFLECTORIZED THERMOPLASTIC PER (558RC) SECTION 760, EXCEPT AS MODIFIED BY THE PLANS. (NOTE TO ENGINEER: HOI PREFERS REFLECTORIZED PAINT ON CONCRETE PAVEMENT - CHECK WITH AGENCY WHO WILL MAINTAIN ROAD.) 7. PAVEMENT MARKINGS ON BIKE PATHS, PARKING LOT STALLS, AND SIMILAR "LOW WEAR" APPLICATION, SHALL BE PAINT IN ACCORDANCE TO (558RC) SECTION 780, EXCEPT AS MODIFIED BY THE PLANS. REFLECTORIZED READS ARE NOT REQUIRED. 8. COLOR, WIDTH, STYLE, AND SIZE OF ALL MARKINGS SHALL BE IN ACCORDANCE WITH (MUTCD) EXCEPT AS MODIFIED BY THE PLANS. 9. THERMOPLASTIC MARKINGS SHALL BE INSTALLED WHEN THE PAVEMENT TEMPERATURE IS 55° F AND RISING. PAINT MARKINGS MAY BE INSTALLED WHEN THE AIR TEMPERATURE IS 50° F AND RISING.		3. CONCRETE WORK A. ALL EXTERIOR CONCRETE SHALL BE PORTLAND CEMENT CONCRETE CLASS 31 OR PV PER (558RC) SECTION 1220.14 WITH AIR ENTRAINMENT OF NOT LESS THAN FIVE (5) PERCENT. CONCRETE SHALL BE A MINIMUM OF SIX (6) BAG MIX AND SHALL DEVELOP A MINIMUM OF 3,500 PSI COMPRESSIVE STRENGTH AT FOURTEEN (14) DAYS. ALL CONCRETE SHALL BE BROWN FINISHED PERPENDICULAR TO THE DIRECTION OF TRAVEL. THE ADDITION OF CALCIUM CHLORIDE OR THE SUBSTITUTION OF FLY ASH FOR PORTLAND CEMENT IS PROHIBITED. 1.50 BAG OF COLLOIDAL, FILTRATED, POLYPROPYLENE CEMENT FIBERS 0.50 TO 0.75 INCHES IN LENGTH SHALL BE ADDED TO EACH CUBIC YARD OF CONCRETE USED FOR SIDEWALKS. THE FIBERS SHALL BE AS MANUFACTURED UNDER THE NAME "FIBERWISP" OR EQUAL. B. CONCRETE CURB AND/OR COMBINATION CURB AND GUTTER SHALL BE OF THE TYPE SHOWN ON THE PLANS. THE CONTRACTOR IS CAUTIONED TO REFER TO THE CONSTRUCTION STANDARDS AND THE PAVEMENT CROSS SECTION TO DETERMINE THE GUTTER LAD THICKNESS AND THE AGGREGATE BASE COURSE THICKNESS NEARBY THE CURB AND GUTTER. PREMOLED FIBER EXPANSION JOINTS, WITH TWO 3/4" X 1/4" EPDM COATED STEEL DOWEL BARS, SHALL BE INSTALLED AT SIX (6) FEET INTERVALS AND AT ALL PCB, PTB AND CURB RETURN. ALTERNATE ENDS OF THE DOWEL BARS SHALL BE GREASED AND FITTED WITH METAL EXPANSION TUBES. SAVED OR FORMED CONSTRUCTION JOINTS SHALL BE PROVIDED AT NO GREATER THAN FIFTEEN (15) FOOT INTERVALS BETWEEN EXPANSION JOINTS. NO HONEY-COMBING OF THE CURB AND GUTTER WILL BE ACCEPTED. C. CURBS SHALL BE DERESSED AT LOCATIONS WHERE PUBLIC WALKS/PEDESTRIAN PATHS INTERSECT CURB LINES, AND OTHER LOCATIONS WHERE THE PURPOSE OF PROVIDING PROPERLY ACCESSIBILITY. SEE CONSTRUCTION STANDARDS FOR DETAILS. BARRIER CURB SHALL ALSO BE DERESSED AT DRIVEWAY LOCATIONS. D. THE CURBS SHALL BE BACKFILLED AFTER THEIR CONSTRUCTION AND PRIOR TO THE PLACEMENT OF THE BASE COURSE. THE CONCRETE MUST CURE FOR AT LEAST SEVEN DAYS BEFORE THE CURBS ARE MACKLED. E. CONCRETE SIDEWALK SHALL BE IN ACCORDANCE WITH THE ABOVE AND THE PLANS. PROVIDE SPOKE JOINTS AT 5 FOOT INTERVALS AND 1/2" PREMOLED FIBER EXPANSION JOINTS AT 15 FOOT INTERVALS, AND ADJACENT TO CONCRETE CURBS, DRIVEWAYS, FOUNDATIONS, ETC. F. CONCRETE DRIVEWAY APRONS SHALL BE IN ACCORDANCE WITH THE ABOVE AND THE PLANS. PROVIDE 8" X 8" NO. 6 WELDED WIRE MESH IN DRIVEWAYS. PROVIDE 1/2" PREMOLED FIBER EXPANSION JOINT ADJACENT TO CURBS AND CONCRETE SIDEWALKS. PROVIDE SAVED OR FORMED CONSTRUCTION JOINT AT MID-POINT AND 15 FOOT MAXIMUM. G. STANDARD REINFORCED CONCRETE PAVEMENT SHALL BE IN ACCORDANCE WITH THE ABOVE AND THE PLANS. SAVED OR FORMED CONSTRUCTION EXPANSION JOINTS SHALL BE AS SHOWN ON THE PLANS. H. CONCRETE CURING AND PROTECTION SHALL BE IN ACCORDANCE WITH (558RC) - METHOD 1, L OR III. I. THE COST OF AGGREGATE BASE OR SUB-BASE UNDER CONCRETE WORK SHALL BE INCLUDED IN THE COST OF THE RESPECTIVE CONCRETE ITEM.		1. GENERAL A. ALL STORM SEWER PIPE SHALL BE RCP, UNLESS OTHERWISE NOTED ON THE PLANS, IN ACCORDANCE WITH THE FOLLOWING: PLAN CODE: MATERIAL RCP: REINFORCED CONCRETE PIPE (ASTM C-76) WITH O-RING GASKETED JOINTS, (ASTM C-443); TYPE 1, CLASS RCP, PER 558RC SECTION 601, ELLIPTICAL RCP PIPE SHALL BE TYPE 1, H-21 PER 558RC SECTION 511, PRECAST FLARED END SECTIONS MAY HAVE MASTIC JOINTS. PAYMENTS SHALL BE MADE AT THE CONTRACT UNIT PRICE PER LINEAL FOOT OF STORM SEWER COMPLETE IN PLACE. DIP: DUCTILE IRON WATERMAIN QUALITY PIPE CLASS 52 (ANSI 21.51) WITH MECHANICAL OR PUSH-ON JOINTS (ANSI 21.11). CEMENT LINING IS NOT REQUIRED. PVC: POLYVINYL CHLORIDE SEWER PIPE, SDR 26, CONFORMING TO ASTM D-3241 WITH ASTM D-3112 PUSH-ON GASKETED JOINTS. HOPES: HIGH DENSITY POLYETHYLENE CORRUGATED PIPE WITH SMOOTH INTERIOR MEETING ASTM D-2634 SUCH AS ADS H-2 BY ADVANCED DRAINAGE SYSTEM, COLUMBUS, OH; OR H-2 BY HANCOX, FINLEY, OH. JOINTS SHALL BE SPIT COATED RAINBOW BY THE PIPE MANUFACTURER. UD: NEG. PERFORATED PVC UNDERDRAIN PIPE (ASTM D-2713), 30 IN. OR SCHEDULE 40, WITH SOLVENT WELD JOINTS AND FILTER FABRIC WRAPPING OR SOCK. PERFORATED HOPE PIPE ALSO ACCEPTABLE. B. "BAND SEAL" OR SIMILAR COUPLINGS SHALL BE USED WHEN JOINING SEWER PIPES OF DISSIMILAR MATERIALS. "BAND SEAL", "TERRCO", AND "MISSION" TYPE COUPLINGS SHALL NOT BE USED ON SEWER MAINS. CHANGES IN PIPE MATERIAL SHALL BE MADE AT A STRUCTURE. C. ALL STORM SEWERS ARE TO BE CONSTRUCTED USING A LASER INSTRUMENT TO MAINTAIN LINE AND GRADE. D. ALL FOOTING DRAIN AND PUMP-UP DISCHARGE PIPES SHALL BE CONNECTED TO THE STORM SEWER SYSTEM. DOWNPOUTS SHALL DISCHARGE TO THE GROUND. E. THE CONTRACTOR SHALL MAINTAIN AT LEAST THREE (3) FEET OF COVER OVER THE TOP OF SHALLOW PIPES AT ALL TIMES DURING CONSTRUCTION. THE CONTRACTOR SHALL WOUND OVER ANY PIPES WHICH HAVE LESS THAN THREE (3) FEET OF COVER DURING CONSTRUCTION UNTIL THE AREA IS FINAL GRADED OR PAVED.			
				STORM SEWER NOTES 1. GENERAL A. ALL STORM SEWER PIPE SHALL BE RCP, UNLESS OTHERWISE NOTED ON THE PLANS, IN ACCORDANCE WITH THE FOLLOWING: PLAN CODE: MATERIAL RCP: REINFORCED CONCRETE PIPE (ASTM C-76) WITH O-RING GASKETED JOINTS, (ASTM C-443); TYPE 1, CLASS RCP, PER 558RC SECTION 601, ELLIPTICAL RCP PIPE SHALL BE TYPE 1, H-21 PER 558RC SECTION 511, PRECAST FLARED END SECTIONS MAY HAVE MASTIC JOINTS. PAYMENTS SHALL BE MADE AT THE CONTRACT UNIT PRICE PER LINEAL FOOT OF STORM SEWER COMPLETE IN PLACE. DIP: DUCTILE IRON WATERMAIN QUALITY PIPE CLASS 52 (ANSI 21.51) WITH MECHANICAL OR PUSH-ON JOINTS (ANSI 21.11). CEMENT LINING IS NOT REQUIRED. PVC: POLYVINYL CHLORIDE SEWER PIPE, SDR 26			

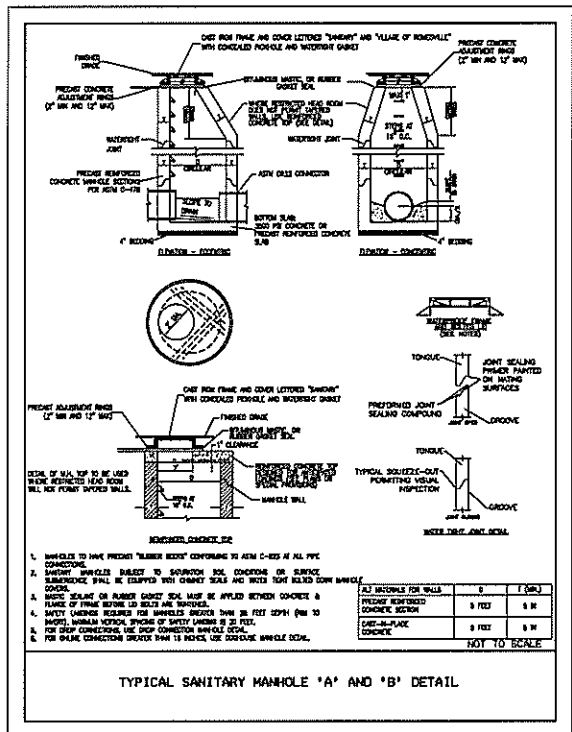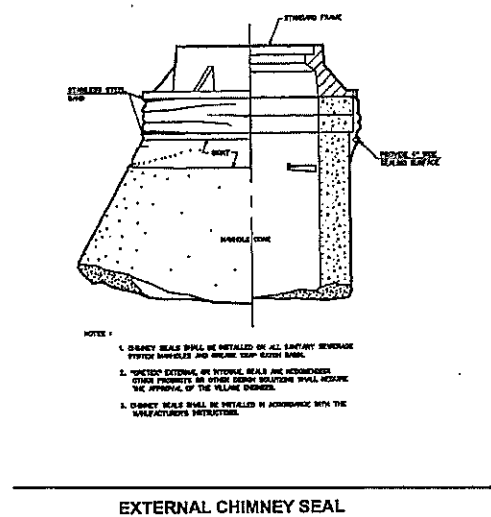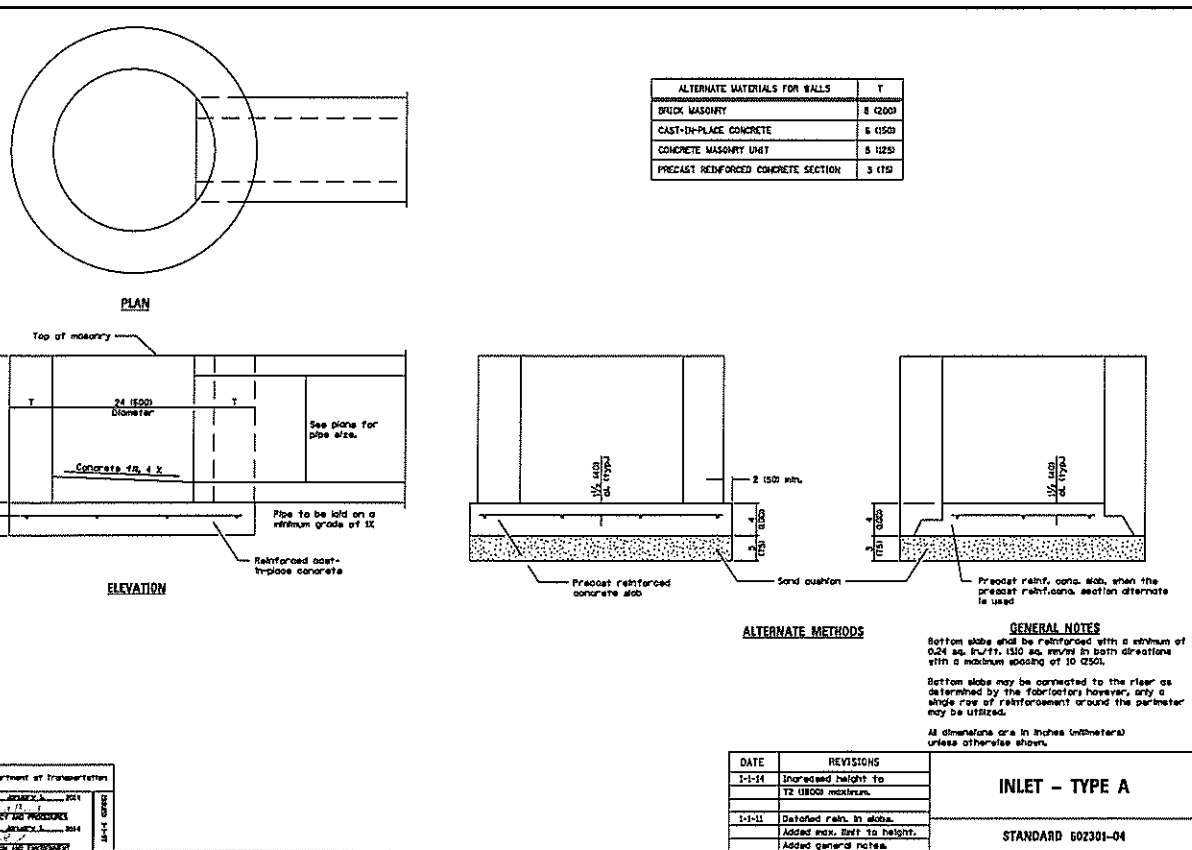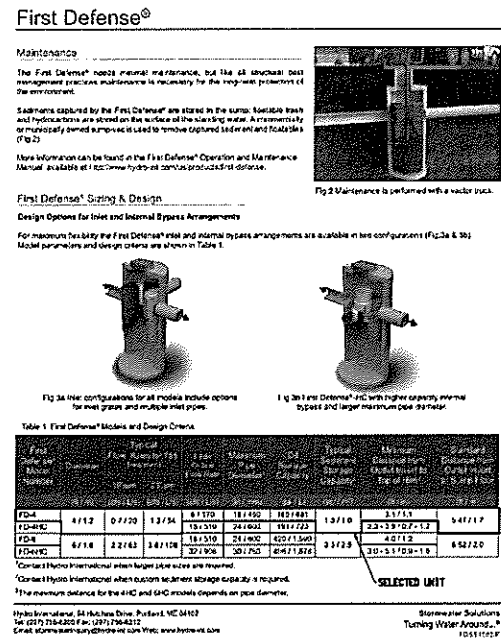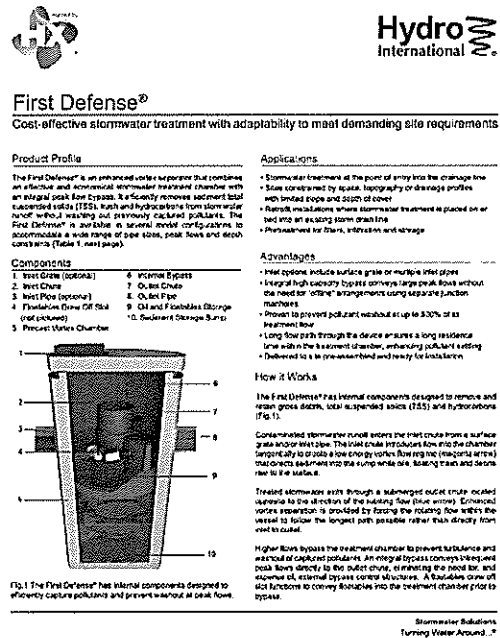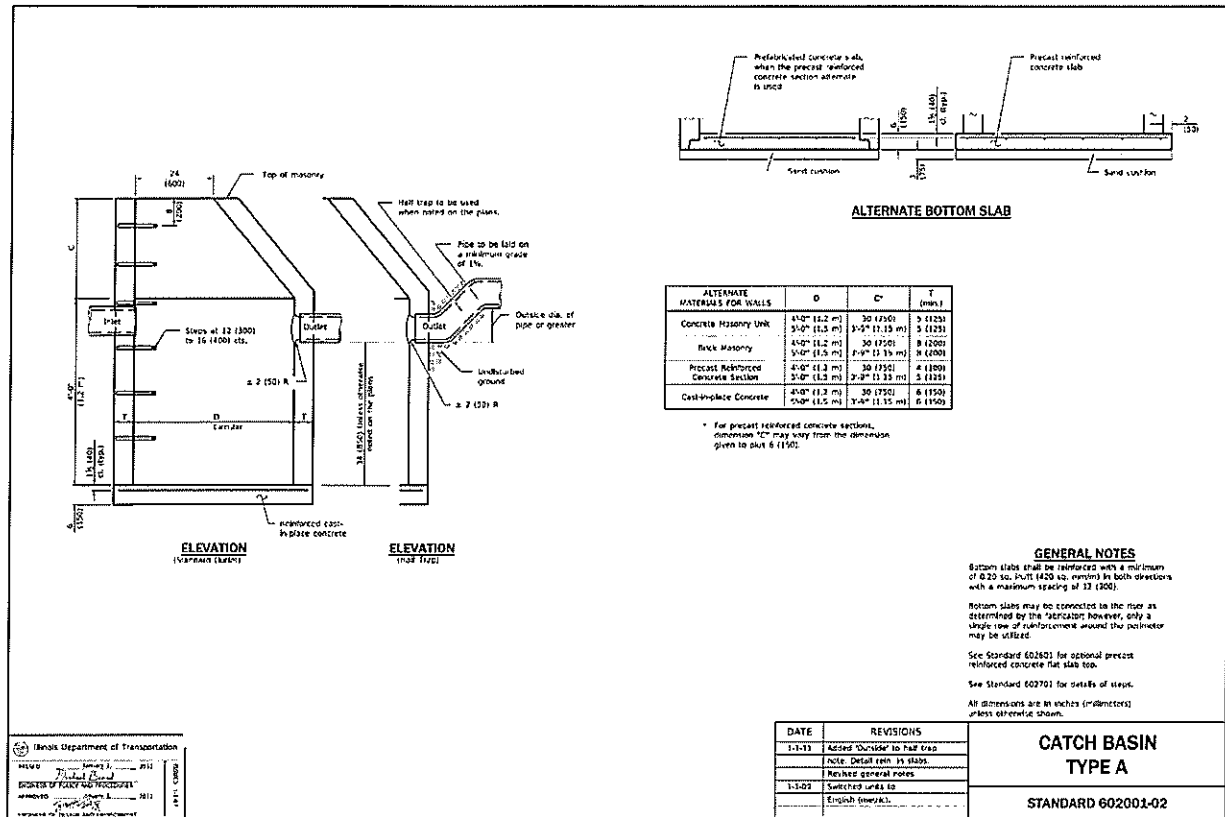

DETAIL 1

JIMMY JOHN'S

370 NORTH INDEPENDENCE BLVD

ROME, ILLINOIS

CONSULTING ENGINEERS

LAND SURVEYORS

9575 W. Higgins Road, Suite 700, Rosemont, Illinois 60018

Phone: (847) 896-4060 Fax: (847) 896-4065

SPACECO INC.


FILENAME: 1029DET

DATE: 02/25/22

JOB NO. 10291


SHEET D1

12 OF 13

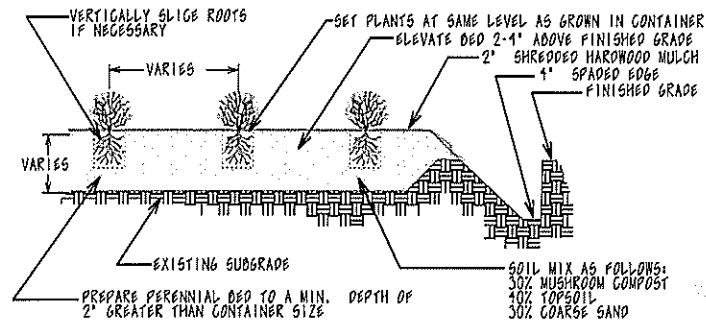


PERENNIAL PLANTING DETAIL

NOT TO SCALE USE ONLY LOCALLY GROWN NURSERY STOCK

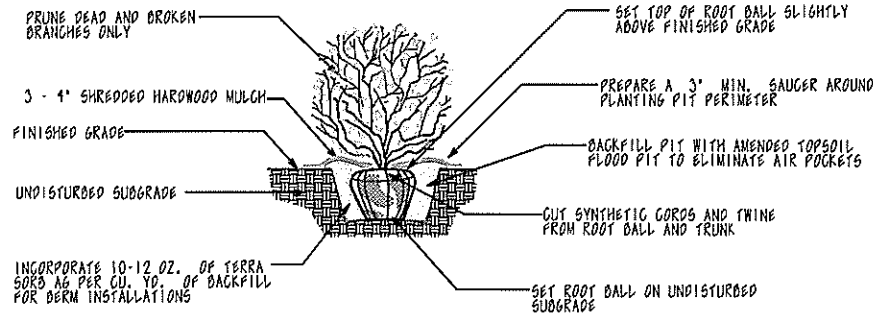



SHRUB PLANTING DETAIL

NOT TO SCALE USE ONLY LOCALLY GROWN NURSERY STOCK

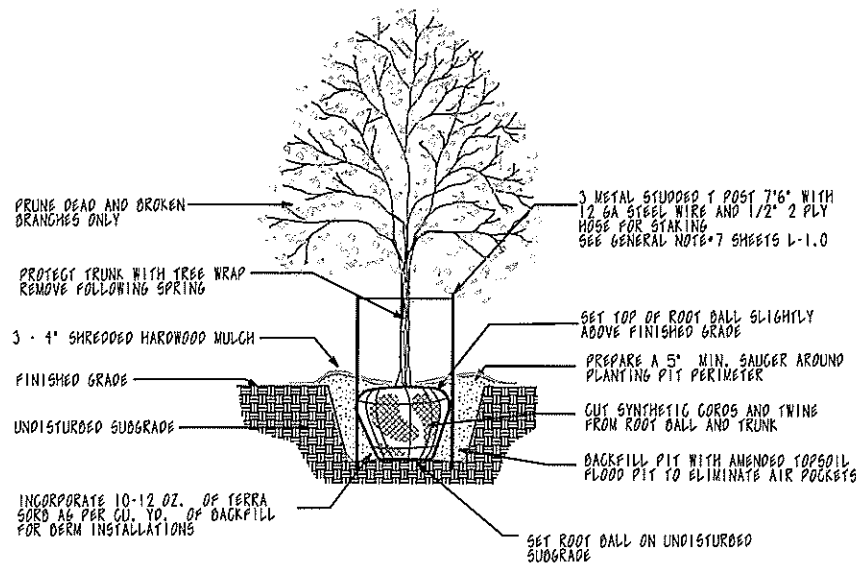

TREE PLANTING DETAIL


NOT TO SCALE USE ONLY LOCALLY GROWN NURSERY STOCK

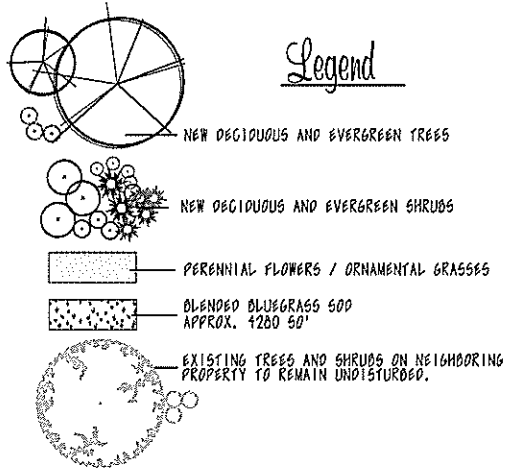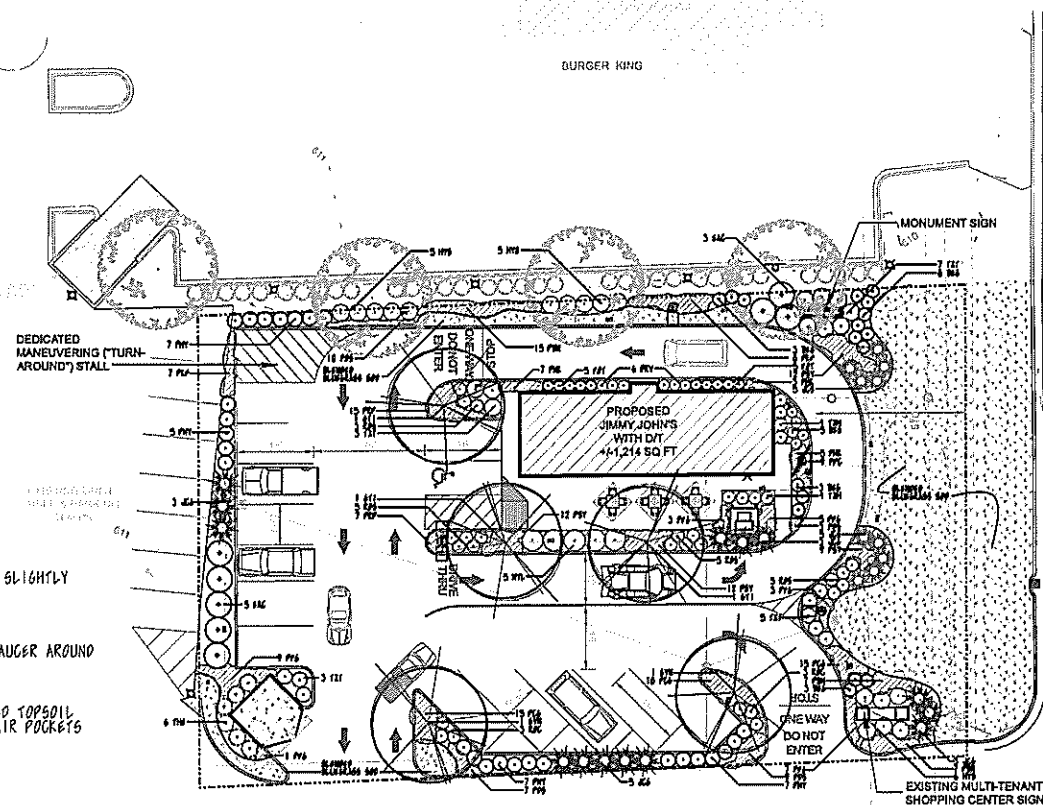

Legend

Landscape Plan

SCALE 1" = 20'-0"

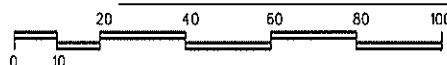

QTY	CODE	PLANT NAME	SIZE
3	BT1	GLEDETZIA TRIACANTHOS	SKYLINE HONEYLOCUST
2	BYM	GYMNOCLADUS SPECIES	KENTUCKY COFFEE TREE
6	THS	THUJA OCCIDENTALIS	EMERALD GREEN ARDOURVITAE
8	TXH	TAXUS HICKSI	HICKS YEW
18	TXT	TAXUS TAUTONI	TAUTON YEW
10	JCS	JUNIPERUS CHINENSIS	SARGENT JUNIPER
14	JCG	JUNIPERUS CHINENSIS	SEA GREEN JUNIPER
6	EAC	EUONYMUS ALATUS	COMPACT BURNING BUSH
5	WES	WEIGELA SPECIES	SPILLED WINE WEIGELA
17	WES	WEIGELA SPECIES	DARK HORSE WEIGELA
6	DRY	DIERVILLA RIVULARIS	KODIAK BLACK DIERVILLA
26	PHY	PHYSCARPUS SPECIES	SUMMER WINE NINEBARK
10	ROS	ROSA SPECIES	KNOCKOUT SHRUB ROSE
6	ROC	ROSA SPECIES	CORAL CARPET ROSE
10	FOT	FOTHERGILLA GARDENII	DWARF FOTHERGILLA
16	HYD	HYDRANGEA MACROPHYLLA	BLOOMSTRUCK HYDRANGEA
5	HVL	HYDRANGEA SPECIES	LIMELIGHT HYDRANGEA
29	PSY	HEMEROCALLIS SPECIES	GOING BANANAS DAYLILY
9	PPC	HEUCHERA SPECIES	CARAMEL CORAL-BELL
32	PPR	HEUCHERA MICRANTHA	GEORGIA PEACH CORAL-BELL
39	PNN	NEPETA RACEMOSA	WALKERS LOW CATMINT
48	PCG	GERANIUM SPECIES	MAX FREI GERANIUM
15	PHK	HAKONECHLOA MACRA	JAPANESE FOREST GRASS
22	PF6	PENNISETUM SPECIES	FOUNTAIN GRASS
27	POS	SPOROBOLUS SPECIES	PRAIRIE DROPSEED
7	PRP	GALAMAGROSTIS SPECIES	KARL FÖRSTER GRASS



NOTES:

- QUANTITY LISTS ARE SUPPLIED AS A CONVENIENCE. CONTRACTOR SHALL VERIFY ALL MATERIALS QUANTITIES ON SITE.
- ALL PLANT MATERIAL TO BE LOCALLY GROWN. ALL PLANT MATERIAL WITH THE EXCEPTION OF LOW TYPE JUNIPER, GROUNDCOVERS, PERENNIALS, SHRUBS UNDER 36" SIZE, BE BALLED AND OURLAPPED 'B & O' UNLESS OTHERWISE SPECIFIED. PLANT MATERIAL TO BE GROWN IN ACCORDANCE TO STANDARDS SET BY THE AMERICAN NURSERY AND LANDSCAPE ASSOCIATION. "A.N.L.A."
- ALL PLANTINGS SHALL BE WATERED THOROUGHLY IN THE FIRST 24 HOURS AFTER PLANTING. ENSURE ALL AIR POCKETS ARE REMOVED AROUND ROOT BALL.
- CONTRACTOR TO GUARANTEE PLANT MATERIAL FOR ONE YEAR FROM TIME OF PLANTING.
- ALL PLANT BED AREAS TO BE MULCHED WITH PREMIUM SHREDDED HARDWOOD MULCH 3" DEEP AND SHALL BE SEPARATED FROM LAWN AREAS WITH A SPADED EDGING. APPLY TRESPAN HERBICIDE PER MANUFACTURER SPECIFICATIONS TO ALL PLANT BED AREAS.
- ALL NEW LAWN AREAS TO BE A BLENDED BLUEGRASS SOD. CONTRACTOR TO MAINTAIN LAWNS UNTIL APPROVAL AND ACCEPTANCE BY OWNERS REPRESENTATIVE. RESTORE ALL OTHER DAMAGED LAWN AREAS DUE TO CONSTRUCTION "V.I.F."
- IT IS CONTRACTORS OPTION TO STAKE TREES, BUT HIS RESPONSIBILITY TO ASSURE PLANTS REMAIN PLUMB UNTIL THE END OF GUARANTEE PERIOD.
- PLANT SIZES LISTED ARE THE MINIMUM SIZE REQUIRED. PLANTS THAT DO NOT MEET THESE MINIMUM SIZES SHALL BE REJECTED AT CONTRACTORS EXPENSE.
- NO PLANT SPECIES OR SIZES SHALL BE SUBSTITUTED WITHOUT PRIOR APPROVAL FROM LANDSCAPE ARCHITECT OR OWNERS REPRESENTATIVE.
- SEE SHEETS L6-1, L6-2, FOR ADDITIONAL SPECIFICATIONS AND PLANTING DETAILS.

Landscape Plans Prepared By:
Paul A. Couture
 Paul A. Couture, P.E. 1988
 Ill. License Number 157-00328



REVISIONS

DATE: 03-07-22

SCALE: AS SHOWN

DRAWN: PAC

SHEET: L-1
OF THREE

© The following plans were prepared by me or under my direct supervision and I am a duly Licensed Professional Engineer in the State of Illinois.
COUTURE
 Landscape Architects / Contractors
 505 Oak Street
 (630) 627-1866
 www.CoutureLandscape.com



JIMMY JOHN'S
 320 N. INDEPENDENCE BLVD.
 ROMEOVILLE, ILLINOIS 60446

LANDSCAPE SPECIFICATIONS

SECTION 0003

PERENNIALS - ORNAMENTAL GRASSES - GROUNDCOVER PLANTING

PART 1 GENERAL

1.01 DESCRIPTION

- PROVIDE PERENNIALS, ORNAMENTAL GRASSES AND GROUND COVERS AS SHOWN AND SPECIFIED. THE WORK INCLUDES:
 - SOIL PREPARATION.
 - PERENNIAL, ORNAMENTAL GRASSES AND GROUNDCOVERS.
 - PLANTING MIXES.
 - MULCH AND PLANTING ACCESSORIES.
- RELATED WORK:
 - SECTION 00000: EARTHWORK.
 - SECTION 00001: SEEDING.
 - SECTION 00002: SODDING.
 - SECTION 00003: PERENNIAL, ORNAMENTAL GRASS, GROUNDCOVER PLANTING.

1.02 QUALITY ASSURANCE

- COMPLY WITH SECTION 00001 REQUIREMENTS.
- COMPLY WITH SECTION 00002 WHEN APPLICABLE.
- LANDSCAPE CONTRACTORS SHALL PROVIDE STOCK TRUE TO BOTANICAL NAME AND LEGIBLY TAGGED. DO NOT SUBSTITUTE WITHOUT PERMISSION OF LANDSCAPE ARCHITECT.
- COMPLY WITH SIZING AND GRADING STANDARDS OF THE LATEST EDITION OF 'AMERICAN STANDARD FOR NURSERY STOCK'. A PLANT SHALL BE DIMENSIONED AS IT STANDS IN ITS NATURAL POSITION.
 - SPECIFIED POT SIZES AND PLANT GRADES SHOULD COMPLY WITH THE STANDARDS ACCEPTED BY THE ANLA. THESE STANDARDS LIST MINIMUM DIMENSIONS FOR CONTAINERS IN VARIOUS CLASSES AND DEFINING MINIMUM STANDARDS FOR DARK ROOT LINERS, DIVISIONS, AND FIELD CLUMPS.
- ALL PLANTS SHALL BE LOCALLY GROWN UNDER CLIMATIC AND SOIL CONDITIONS SIMILAR TO THOSE IN THE LOCALITY OF THE PROJECT.
- STOCK FURNISHED SHALL BE AT LEAST THE MINIMUM SIZE INDICATED. LARGER STOCK IS ACCEPTABLE WITHIN REASON, AT NO ADDITIONAL COST TO OWNER. ROOT SYSTEMS MUST MEET ANLA STANDARDS AS SPECIFIED. PLANTS SHOULD NOT BE ALTERED BY PRUNING OR OTHER MEANS TO MEET SPECIFICATIONS.
- PLANTS MAY BE INSPECTED AND APPROVED AT THE PLACE OF GROWTH, FOR COMPLIANCE WITH SPECIFICATION REQUIREMENTS FOR QUALITY, SIZE AND VARIETY.

1.03 SUBMITTALS

- AFTER PREPARATION, A SAMPLE OF THE PLANTING SOIL SHALL BE SUBMITTED TO THE LANDSCAPE ARCHITECT IF REQUESTED, PRIOR TO INSTALLATION OF THE PLANTS. ADDITIONAL ORGANIC MATTER AND PREPARATION MAY BE REQUIRED BASED ON THE PHYSICAL PROPERTIES OF THE SAMPLE SUBMITTED. A SEPARATE SAMPLE FROM EACH PLANTING BED SHALL BE SUBMITTED IF REQUESTED.
- A SAMPLE OF THE ORGANIC MATTER SPECIFIED SHALL BE SUBMITTED TO THE LANDSCAPE ARCHITECT FOR APPROVAL PRIOR TO USE. A LABORATORY ANALYSIS MAY BE REQUESTED IF DEEMED NECESSARY.
- PRIOR TO USE, LABELS OF ALL SOIL AMENDMENTS SHALL BE INSPECTED BY THE LANDSCAPE ARCHITECT TO VERIFY COMPLIANCE WITH THE DESIGN SPECIFICATIONS. SAMPLES MAY BE REQUESTED FOR LABORATORY ANALYSIS.
- EACH SEPARATELY CONTAINERIZED PLANT OR GROUP TO THIS SITE SHALL BE LABELED WITHIN REASON. PLANTS OF THE SAME PLANTS MAY HAVE ONE LABEL PER PLANT. EACH BUNDLE OF BARE ROOT PLANTS SHALL BE LABELED. THESE LABELS MUST SHOW THE BOTANICAL NAME OF THE PLANT, THE LANDSCAPE ARCHITECT SHALL INSPECT THE LABELS, CONTAINER SIZES, AND DIVISION SIZES OF BARE ROOT PLANTS FOR COMPLIANCE TO THE DESIGN SPECIFICATIONS PRIOR TO PLANTING. THE LANDSCAPE ARCHITECT SHALL ALSO VERIFY THAT THE PLANTS DELIVERED TO THE SITE ARE LABELED TRUE TO NAME. UPON ACCEPTANCE OF THE PLANTS BY THE OWNER, THE LANDSCAPE CONTRACTOR SHALL PROVIDE WRITTEN MAINTENANCE PROCEDURES FOR MAINTENANCE OF THE PLANTS.
- FOLLOWING THE INSTALLATION, THE LANDSCAPE CONTRACTOR SHALL PROVIDE THE LANDSCAPE ARCHITECT WITH A COPY OF THE ORIGINAL PLAN NOTING ANY SITE ADJUSTMENTS TO THAT ORIGINAL PLAN.

PART 2 PRODUCTS

2.01 MATERIALS

- PLANTS: PROVIDE PLANTS TYPICAL OF THEIR SPECIES OR VARIETY WITH NORMALLY DEVELOPED HABIT AND VIGOROUS ROOT SYSTEMS. PROVIDE ONLY SOUND, HEALTHY, VIGOROUS PLANTS FREE FROM DEFECTS, SUNSCALD INJURIES, PLANT DISEASES, INSECT EGGS, AND ALL FORMS OF INFESTATION.
 - CONTAINER-GROWN STOCK SHALL HAVE GROWN IN A CONTAINER FOR SUFFICIENT LENGTH OF TIME FOR THE ROOT SYSTEM TO HAVE DEVELOPED TO HOLD ITS SOIL TOGETHER, FIRM AND WHOLE.
 - NO PLANTS SHALL BE LOOSE IN THE CONTAINER.
 - CONTAINER STOCK SHALL NOT BE POT BOUND.
- IF THE USE OF LARGER THAN SPECIFIED PLANTS IS ACCEPTABLE, INCREASE THE SPREAD OF ROOTS OR CONTAINER SIZE IN PROPORTION TO THE SIZE OF THE PLANT.
- PLANTS SHALL MEET THE REQUIREMENTS FOR SPREAD AND/OR HEIGHT INDICATED IN THE PLANT LIST AND BE IN ACCORDANCE WITH ANLA STANDARDS.

2.02 PLANT SPECIFICATIONS

- PERENNIAL AND GROUNDCOVER PLANTS ARE SPECIFIED FOR DESIGN BY THE CONTAINER CLASS AND SIZE (I.E. 2" SQUARE CONTAINER OR 1 QUART CONTAINER, ETC.) OR, IF BARE ROOT, BY GRADE AS ACCEPTED BY ANLA STANDARDS FOR NURSERY STOCK AND THE PRODUCTION TRADE (I.E. 1-BYE DIVISION, 2-3 BYE DIVISION, FIBRO CLUMP, ETC.).
- PERENNIALS ARE SPECIFIED BY TYPE.
 - CONTAINER-GROWN - GROWN TO A SPECIFIED SIZE IN A CONTAINER.
 - BARE ROOT - PURCHASED FREE OF ANY GROWING MEDIUM REGARDLESS OF GROWING METHOD.
 - FIELD-POTTED - FIELD-GROWN PLANTS WHICH ARE POTTED FOR DELIVERY AS THEY ARE DUG FROM THE FIELD.

2.03 SOIL REQUIREMENTS

- DEPENDENT ON EXISTING CONDITIONS OF TOPSOIL ON SITE, REQUIRED SOIL MIX MAY BE PREPARED ON SITE THROUGH MANUAL AND MECHANICAL MEANS, OR IN THE EVENT EXISTING SOIL IS IN UNACCEPTABLE CONDITION AND MAKEUP, NEW TOPSOIL OR A COMPLETE MIX TO BE INSTALLED AFTER EXISTING SOIL IS EXCAVATED TO PROPER DEPTH AND REMOVED / DISPOSED OFF SITE. FINAL SOIL COMPOSITION IN PERENNIAL, ORNAMENTAL GRASS AND GROUNDCOVER BEDS TO BE 10% TOPSOIL, 30% ORGANIC MATTER, 30% COARSE SAND, PLUS 1 LB. FERTILIZER PER CUBIC YARD OF SOIL MIX

- SOIL FOR PERENNIAL BEDS SHOULD BE ROTOTILLED 6 INCHES DEEP MINIMUM. GROUNDCOVER BEDS AT 6" MINIMUM UNLESS OTHERWISE NOTED. TOP SOIL SHOULD BE DRY, LOOSE, AND FREE OF DEBRIS. WHERE HAROPAN EXISTS BENEATH THE PREPARED BED, DEEPER PREPARATION MAY BE SPECIFIED. ADDITIONALLY, THE LANDSCAPE CONTRACTOR SHOULD IMMEDIATELY NOTIFY THE LANDSCAPE ARCHITECT IF ANY BEDS DO NOT DRAIN PROPERLY. DARKER DARK PROFESSIONAL MIXES ARE AN EQUIVALENT SUBSTITUTE FOR PEAT MOSS.

2.04 AMENDMENTS

- TOPSOIL: TOPSOIL FOR PLANTING BEDS: FERTILE, FRIABLE, NATURAL TOPSOIL WITHOUT AD MIXTURE OF SUBSOIL MATERIAL, OBTAINED FROM A WELL-DRAINED AREAS SITE, REASONABLY FREE FROM CLAY, LUMP, COARSE SANDS, STONES, PLANTS, ROOTS, STICKS, AND OTHER FOREIGN MATERIALS, WITH ACIDITY RANGE OF BETWEEN PH 5.5 TO 6.0 AND BE TYPICAL OF THE AREA.
 - IDENTIFY SOURCE LOCATION OF TOPSOIL PROPOSED FOR USE ON THE PROJECT.
 - PROVIDE TOPSOIL FREE OF SUBSTANCES HARMFUL TO THE PLANTS WHICH WILL BE GROWN IN THE SOIL.
- ORGANIC MATTER: ORGANIC MATTER CAN BE FROM PEAT MOSS, COMPOST, OR LOCALLY AVAILABLE ORGANIC WASTE. ORGANIC MATTER SHOULD BE WELL COMPOSTED, FREE FROM DEBRIS, BED SEEDS, AND INSECTS OR DISEASES WHICH MAY BE HARMFUL TO THE INTENDED PLANTING
- FERTILIZERS: TO BE DELIVERED TO THE JOB SITE IN THEIR ORIGINAL PACKAGING WITH LEGIBLE, INTACT LABELS INDICATING NUTRIENT CONTENT AND SOURCE. LABELS SHOULD BE CHECKED PRIOR TO USE AND A SAMPLE MAY BE REQUESTED FOR LABORATORY ANALYSIS.
 - COMMERCIAL TYPE APPROVED BY THE OWNER'S REPRESENTATIVE CONTAINING 10% NITROGEN, 10% PHOSPHORIC ACID AND 10% POTASH BY WEIGHT OR EQUIVALENT IN A SLOW RELEASED GRANULAR FORM.
- COARSE SAND: GRADATION FA-2

PART 3 EXECUTION

3.01 PRE-PLANTING AND POST-PLANTING INSTRUCTIONS

- PRE-PLANTING.
 - PLANTS SHALL BE BROUGHT TO THE SITE THE DAY THEY ARE TO BE INSTALLED, IF POSSIBLE. IF SITUATIONS ARISE WHERE EARLIER DELIVERY CANNOT BE AVOIDED IF PLANTING IS DELAYED AFTER THE PLANTS HAVE BEEN DELIVERED, THEY SHALL BE STORED WHERE THEY CAN BE PROPERLY WATERED, SHUTTERED FROM DIRECT SUNLIGHT, AND PROTECTED FROM MECHANICAL DAMAGE BY CONSTRUCTION EQUIPMENT, ANIMALS, ETC. IF STORAGE NEEDS TO BE MORE THAN TWO DAYS, THE PLANTS SHALL BE SEPARATED FAR ENOUGH FROM EACH OTHER TO PROVIDE GOOD AIR CIRCULATION TO THEIR TOPS, REDUCING THE RISK OF FUNGUS. BARE ROOT PLANTS WHICH MUST BE HELD SHALL BE HEALED-IN WHERE THEY CAN BE WATERED AS NEEDED.
 - ALL PLANTS SHALL BE WATERED THOROUGHLY AND ALLOWED TO DRAIN PRIOR TO PLANTING.
- WHILE PLANTING, BARE ROOT PLANTS MUST BE PROTECTED FROM HOT SUN AND DRYING WIND BY SHADING THEM WITH OURLAP, LANDSCAPE FABRIC, STEAR OR OTHER OSGATHABLE MATERIAL. PLASTIC IS UNACCEPTABLE. CONTAINERIZED PLANTS MUST BE LEFT IN THEIR CONTAINERS UNTIL EACH IS PLANTED. THEY SHALL NOT BE REMOVED FROM THE CONTAINERS TO BE LAID OUT ON THE BED WHERE SUN AND WIND WILL DAMAGE THE ROOTS PRIOR TO PLANTING.
- ANY DEAD OR DAMAGED PLANT PARTS SHALL BE REMOVED FROM THE PLANTS UPON PLANTING.
- SPACING: SPACE GROUNDCOVERS AND PERENNIALS IN ACCORDANCE WITH DESIGNATED AREAS ON DRAWINGS. IN CASE OF AREA SIZE DISCREPANCIES, A TIGHTER SPACING IS PREFERRED.
- POST-PLANTING.
 - MULCH: WHERE MULCHING IS SPECIFIED, THE MULCH MUST BE PULLED AWAY FROM THE STEMS AND CROWNS OF PERENNIALS AND GROUNDCOVERS TO REDUCE THE OCCURRENCE OF ROT OR ROENT DAMAGE. MULCH THICKNESS IN BED AREAS SHOULD BE 2-3" FOR PERENNIALS AND 1-2" FOR GROUNDCOVERS.
 - PERENNIAL AND GROUNDCOVER BED AREAS TO BE THOROUGHLY WATERED IMMEDIATELY AFTER INSTALLATION AND CLEANUP.

3.02 MAINTENANCE

THE LANDSCAPE CONTRACTOR IS RESPONSIBLE FOR THE MAINTENANCE OF THE PERENNIALS FROM THE TIME THEY ARE BROUGHT ONTO THE JOB SITE UNTIL THEY ARE PLANTED AND ACCEPTED BY THE LANDSCAPE ARCHITECT

- PLANTS SHALL BE WATERED OFTEN ENOUGH TO PREVENT WILTING PRIOR TO PLANTING. AFTER PLANTING, THEY SHALL BE WATERED INITIALLY TO SETTLE THE SOIL, THEN TO PREVENT WILTING AND TO ALLOW THEM TO BECOME ESTABLISHED ON THE SITE.
- THE BEDS SHALL BE FREE OF WEEDS AT PLANTING TIME AND SHALL BE MAINTAINED WEED FREE BY THE CONTRACTOR UNTIL THE PLANTING IS ACCEPTED BY THE CLIENT.
- SHOULD INSECTS OR DISEASES ATTACK THE PLANTS AFTER INSTALLATION AND PRIOR TO ACCEPTANCE OF THE PLANTING, APPROPRIATE PESTICIDES SHALL BE PROPERLY APPLIED TO CORRECT THE SITUATION.
- THE BEDS SHOULD BE CHECKED REGULARLY FOR SOIL SETTLING WHICH MAY EXPOSE THE ROOT BALLS OR OTHERWISE IMPAIR THE HEALTH OF THE PLANTING. SHOULD THIS OCCUR, THE CONTRACTOR SHALL CORRECT THE SETTLING PROBLEMS.
- NEWLY PLANTED PERENNIALS AND GROUNDCOVERS MAY BE HEAVED OUT OF THE GROUND BY ALTERNATE FREEZES AND THAWS. SHOULD THIS OCCUR PRIOR TO ACCEPTANCE OF THE PLANTING, THE CONTRACTOR SHALL RE-SET THOSE AFFECTED PLANTS.
- ANY NOTED DEFECTS, SUCH AS REVERGIONS, EXCESS GROWTH OR COLOR NOT TYPICAL FOR THE SPECIES OR CULTIVAR, SHALL BE BROUGHT TO THE ATTENTION OF THE LANDSCAPE ARCHITECT. THE RECOMMENDATIONS OF THE LANDSCAPE ARCHITECT SHALL BE FOLLOWED TO CORRECT THE SITUATION. RECOMMENDATIONS MAY INCLUDE REMOVAL OF THE ENTIRE PLANT.
- THE CLIENT OR THE CLIENT'S ASSIGNED AGENT BECOMES RESPONSIBLE FOR THE MAINTENANCE OF THE PLANTS AFTER THE PLANTING HAS BEEN ACCEPTED BY THE LANDSCAPE ARCHITECT. FAILURE TO PROPERLY MAINTAIN THE PLANTING SHALL VOID ANY WARRANTY.
- THE CLIENT SHALL WATER THE PLANTS TO PREVENT WILTING. THE SCHEDULE WILL VARY WITH THE GROWTH OF THE PLANTS AND PREVAILING CLIMATE. GENERALLY, NEW PLANTINGS WILL NEED TO RECEIVE 1 INCH OF WATER PER WEEK. A RAIN GAUGE SHOULD BE PLACED IN THE PLANTING TO WATCH BOTH RAINFALL AND IRRIGATION WATER TO VERIFY THE AMOUNT OF APPLICATION.
- THE CLIENT SHALL PROPERLY PRUNE, PRUNE, AND DEADHEAD THE HERBACEOUS PERENNIALS AS NEEDED AND AS REQUIRED TO MEET THE AESTHETIC GOAL OF THE PLANTING.
- THE CLIENT SHALL MAINTAIN THE PLANTING FREE FROM COMPETING WEEDS.
- THE CLIENT SHALL REGULARLY INSPECT THE PLANTING FOR INSECTS AND DISEASES, NOTIFYING THE LANDSCAPE ARCHITECT OF ANY NOTED OCCURRENCES. IF PESTICIDES ARE DEEMED NECESSARY, THEY SHALL BE APPLIED ACCORDING TO THE MANUFACTURER'S RECOMMENDATIONS.
- AFTER THE ACCEPTANCE OF THE PLANTING, THE CLIENT IS RESPONSIBLE FOR CORRECTING ANY SETTLING OF THE PLANTING BEDS.
- AFTER ACCEPTANCE, THE CLIENT IS RESPONSIBLE FOR SETTING ANY PLANTS WHICH ARE HEAVED OUT OF THE GROUND IN WHOLE OR IN PART OR CLIMATE CHANGES.
- UNSATISFACTORY PERFORMANCE OF THE PERENNIALS AND GROUNDCOVERS NOTED BY THE CLIENT AFTER ACCEPTANCE OF THE PLANTING SHOULD IMMEDIATELY BE BROUGHT TO THE ATTENTION OF THE LANDSCAPE ARCHITECT.

3.03 WARRANTY

ALL PLANTS WILL BE GUARANTEED TO BE TRUE TO NAME AS LABELED AND FREE FROM INSECTS, DISEASES, AND MECHANICAL DAMAGES WHEN DELIVERED TO THE SITE. ALL PLANTS WILL BE GUARANTEED TO REGAIN ACTIVE GROWTH IN THE APPROPRIATE SEASON AND TO SURVIVE FOR A MINIMUM OF ONE YEAR AFTER ACCEPTANCE BY THE CLIENT, PROVIDED THE RECOMMENDED MAINTENANCE PROCEDURES ARE FOLLOWED BY THE CLIENT. MAINTENANCE INCLUDES, BUT IS NOT LIMITED TO WATERING, FERTILIZING, MULCHING, PRUNING, PROTECTING FROM UNDESIRABLE WEATHER AND ALL OTHER NORMAL CULTURAL PRACTICES.

END OF SECTION 0003

SECTION 00005

SODDING

PART 1 GENERAL

1.01 DESCRIPTION

- PROVIDE SODDED LAWNS AS SHOWN AND SPECIFIED. THE WORK INCLUDES:
 - SOIL PREPARATION.
 - SODDING LAWNS.
- RELATED WORK:
 - SECTION 02200: EARTHWORK.
 - SECTION 00001: SEEDING.
 - SECTION 00002: TREES AND SHRUB PLANTING.
 - SECTION 00003: PERENNIAL, ORNAMENTAL GRASS, GROUNDCOVER PLANTING

1.02 QUALITY ASSURANCE

- COMPLY WITH SECTION 00001 REQUIREMENTS.
- SOD: COMPLY WITH AMERICAN SOD PRODUCERS ASSOCIATION (ASPA) CLASSES OF SOD MATERIALS.

1.03 SUBMITTALS

- SUBMIT SOD GROWER'S CERTIFICATION OF GRASS SPECIES, IDENTIFY SOURCE LOCATION.

1.04 DELIVERY, STORAGE, AND HANDLING

- CUT, DELIVER AND INSTALL SOD WITHIN A 24-HOUR PERIOD.
 - DO NOT HARVEST OR TRANSPORT SOD WHEN MOISTURE CONTENT MAY ADVERSELY AFFECT SOD SURVIVAL.
 - PROTECT SOD FROM DEHYDRATION PRIOR TO INSTALLATION.

1.05 PROJECT CONDITIONS

- WORK NOTIFICATION: NOTIFY OWNER'S REPRESENTATIVE AT LEAST FIVE (5) WORKING DAYS PRIOR TO START OF SODDING OPERATIONS.
- PROTECT EXISTING UTILITIES, PAVING, AND OTHER FACILITIES FROM DAMAGE CAUSED BY SODDING OPERATIONS.
- PROVIDE HOSE AND LAWN WATERING EQUIPMENT AS REQUIRED. OWNER TO PROVIDE WATER ON SITE.

1.06 WARRANTY

- DISCLAIMER - ACTS OF GOD AND OTHER CONDITIONS BEYOND THE LANDSCAPE CONTRACTOR'S CONTROL SUCH AS VANDALISM SHALL NOT BE THE RESPONSIBILITY OF THE LANDSCAPE CONTRACTOR. ANY RE-SODDING OR RE-GRADING CONTRIBUTED TO THIS MUST BE AN ADDITION TO THE CONTRACT AMOUNT.

PART 2 PRODUCTS

2.01 MATERIALS

- SOD: TO BE HARVESTED FROM LOCAL SOD NURSERY AND UNLESS OTHERWISE INDICATED TO BE A(5) FIVE WAY MINIMUM BLUEGRASS BLEND. (FIVE VARIETIES OF BLUEGRASS)
- PROVIDE WELL-ROOTED, HEALTHY SOD. PROVIDE SOD UNIFORM IN COLOR, LEAF TEXTURE, DENSITY AND DEVELOPMENT WHEN PLANTED.
- FURNISH SOD UNIFORMLY MACHINE-STRIPPED FROM 3/4" - 1 1/2" THICK WITH CLEAN CUT EDGES.
- FERTILIZER:
 - GRANULAR, NON-BURNING PRODUCT COMPOSED OF NOT LESS THAN 50% ORGANIC SLOW ACTING, GUARANTEED ANALYSIS PROFESSIONAL FERTILIZER.
 - STARTER FERTILIZER CONTAINING 5% NITROGEN, 10% PHOSPHORIC ACID AND 10% POTASH BY WEIGHT, OR ACCORDING TO SPECIAL PRESCRIPTIONS.
- WATER: FREE OF SUBSTANCE HARMFUL TO SOD GROWTH. HOSES OR OTHER METHODS OF TRANSPORTATION FURNISHED BY CONTRACTOR. WATER WILL BE PROVIDED BY THE OWNER ON SITE.

PART 3 EXECUTION

3.01 INSPECTION

- EXAMINE FINISH SURFACES, GRADES, TOPSOIL QUALITY, AND DEPTH. DO NOT START SODDING WORK UNTIL UNSATISFACTORY CONDITIONS ARE CORRECTED.

3.02 PREPARATION

- LIMIT PREPARATION TO AREAS WHICH WILL BE IMMEDIATELY SODDED.
- ROTOTILL TOPSOIL OF LAWN AREAS TO MINIMUM DEPTH OF 3", IF COMPACTED. REMOVE STONES OVER 1" IN ANY DIMENSION, STICKS, ROOTS, RUBBISH, AND EXTRANEOUS MATTER.
- APPLY FERTILIZER AT THE RATE EQUAL TO 1.0 LB. OF ACTUAL NITROGEN PER 1,000 SQ. FT. (220 LBS./ACRE). APPLY FERTILIZER BY MECHANICAL SPRIAY OR DEEP TYPE DISTRIBUTOR THOROUGHLY AND EVENLY INCORPORATE IT INTO THE SOIL TO A DEPTH OF 3" BY DISKING OR OTHER APPROPRIATE METHODS. FERTILIZE AREAS UNACCESSIBLE TO POWER EQUIPMENT WITH HAND TOOLS AND INCORPORATE IT INTO SOIL.
- GRADE LAWN AREAS TO SMOOTH, FREE-DRAINING AND EVEN SURFACE WITH A LOOSE, UNIFORM FINE TEXTURE.
- RESTORE PREPARED AREAS TO SPECIFIED CONDITION IF ERODED, SETTLED, OR OTHER WISE DISTURBED AFTER FINE GRADING AND PRIOR TO SODDING.

3.03 INSTALLATION

- TIME OF INSTALLATION: THE ACCEPTABLE TIME TO INSTALL SOD AND BE CONSIDERED 'IN SEASON' ARE AS FOLLOWS.
 - SPRING - FROM THE TIME THE SOIL IS WORKABLE AND SOD IS BEING HARVESTED, UNTIL JUNE 15TH.
 - FALL - FROM AUGUST 15TH TO NOVEMBER 1ST.

ALL OTHER TIMES ARE CONSIDERED 'OUT OF SEASON' AND ARE NOT ACCEPTABLE TO INSTALL SOD AT THIS TIME WITHOUT APPROVAL OF LANDSCAPE ARCHITECT (L.A.) AND WITH THE ADDITIONAL CONDITIONS AS FOLLOWS:

- JUNE 16TH TO AUGUST 14TH
 - SOD TO BE IRRIGATED BY AUTOMATIC SPRINKLER SYSTEM OR
 - SOD TO BE IRRIGATED BY MANUAL MEANS WITH SUFFICIENT QUANTITIES OF HOSE AND SPRINKLER HEADS SO AS TO KEEP SOD LUSH AND HEALTHY UNTIL TIME OF KNITTING AND MOING MAINTENANCE HAS BEGUN. WATERING TO BE MONITORED DAILY.
- AFTER NOVEMBER 1ST, SOD MAY ONLY BE INSTALLED WITH L.A. APPROVAL AND MILD TEMPERATURES / CONDITIONS EXIST. SOD MAY NOT BE INSTALLED ON FROZEN GROUND AND UNTIL FINAL (FINE) GRADING AND GROUND PREPARATION HAS BEEN APPROVED FOR SOD INSTALLATION BY LANDSCAPE ARCHITECT.

3.04 SODDING:

- LAY SOD TO FORM A SOLID MASS WITH TIGHTLY-FITTED JOINTS. BUTT ENDS AND SIDES OF SOD STRIPS. DO NOT OVERLAY EDGES. STAGGER STRIPS TO OFFSET JOINTS IN ADJACENT COURSES. REMOVE EXCESS SOD TO AVOID SMOTHERING OF ADJACENT GRASS. PROVIDE SOD PAD TOP FLUSH WITH ADJACENT CURBS, SIDEWALKS, DRAINS, AND SEEPED AREAS.
- INSTALL INITIAL ROW OF SOD IN A STRAIGHT LINE, BEGINNING AT BOTTOM OF SLOPES, PERPENDICULAR TO DIRECTION OF THE SLOPED AREA. PLACE SUBSEQUENT ROWS PARALLEL TO AND LIGHTLY AGAINST PREVIOUSLY INSTALLED ROW.
- TAMP OR ROLL WITH ROLLER TO ENSURE CONTACT WITH SUB-GRADE SOIL.
- WATER SOD THOROUGHLY IMMEDIATELY AFTER LAYING.
- STAKE SOD ON SLOPES OVER 2:1 TO ANCHOR.
- SOD INDICATED AREAS WITHIN CONTRACT LIMITS. AREAS OUTSIDE CONTRACT LIMITS DISTURBED AS A RESULT OF CONSTRUCTION OPERATIONS ARE TO BE CHARGED ACCORDING TO SIZE OF AREA.

3.04 MAINTENANCE

- MAINTENANCE OF INSTALLED AND ACCEPTED SODDED LAWNS WILL BE PERFORMED BY THE OWNER.

3.05 ACCEPTANCE

- SODDED AREAS WILL BE INSPECTED AT COMPLETION OF INSTALLATION AND ACCEPTED SUBJECT TO COMPLIANCE WITH SPECIFIED MATERIALS AND INSTALLATION REQUIREMENTS.
- INSPECTION TO DETERMINE ACCEPTANCE OF SODDED LAWNS WILL BE MADE BY THE OWNER'S REPRESENTATIVE, UPON CONTRACTOR'S REQUEST.
 - SODDED AREAS WILL BE ACCEPTABLE PROVIDED ALL REQUIREMENTS HAVE BEEN COMPLIED WITH, AND A HEALTHY, EVEN-COLORED VIABLE LAWN IS PROVIDED.
- SECTIONS OF THE WORK MAY BE ACCEPTED WHEN COMPLETE UPON AGREEMENT OF THE OWNER'S REPRESENTATIVE AND THE CONTRACTOR.
- UPON ACCEPTANCE, THE OWNER WILL ASSUME LAWN MAINTENANCE.

3.06 CLEANING

- PERFORM CLEANING DURING INSTALLATION OF THE WORK AND UPON COMPLETION OF THE WORK. REMOVE FROM SITE ALL EXCESS MATERIALS, DEBRIS, AND EQUIPMENT. REPAIR DAMAGE RESULTING FROM SODDING OPERATIONS.

END OF SECTION 00005

END

THIS landscape plan may only be used for the project and site conditions shown on it. Any other use is unauthorized.

COUTURE
Landscape Construction
JANISZE CHANDLER ©

Office
Landscape Architects / Consultants
665 Oak Road, Mendota, Illinois 61840
(630) 627-1966
www.CoutureLandscape.com

JIMMY JOHN'S
320 N. INDEPENDENCE BLVD.
ROMEDEVILLE, ILLINOIS 60446


REVISIONS
04-11-22

DATE
03-07-22

SCALE
AS SHOWN

DRAWN
PAC

SHEET
LS - 2
OF THREE

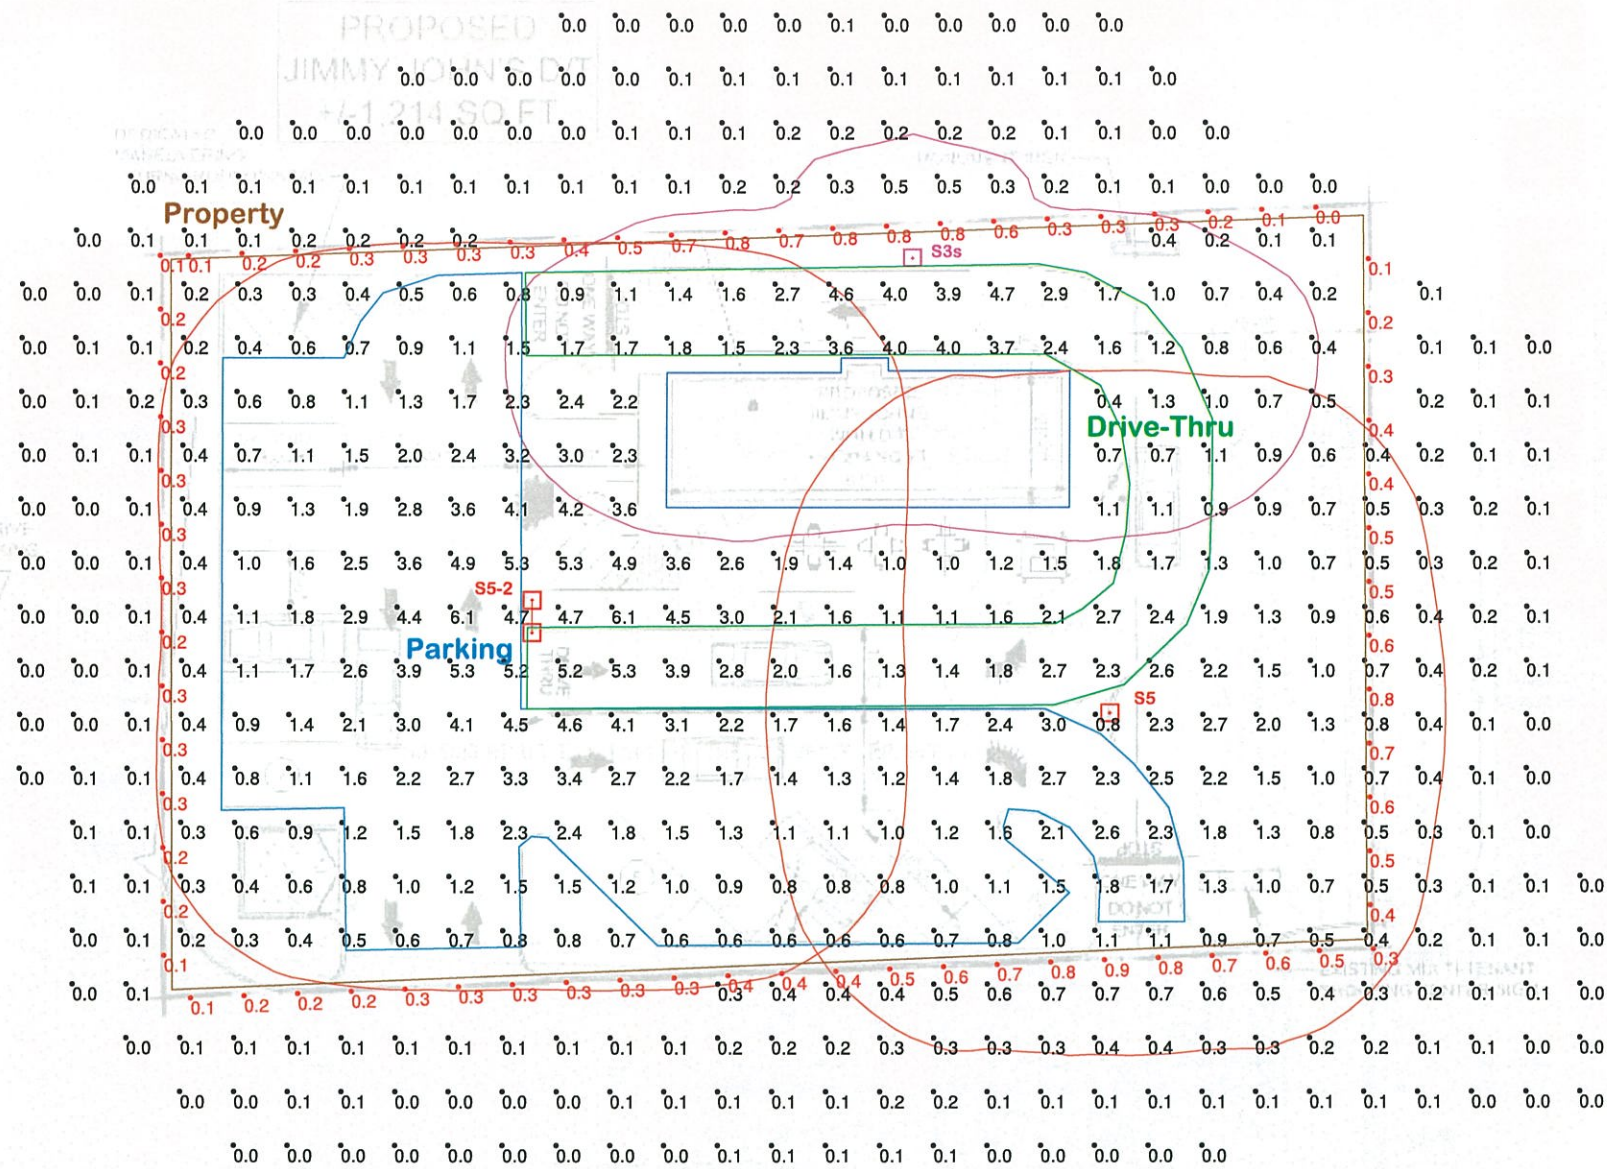

1

CONCEPTUAL SITE PLAN SP16

Note:
Refer to attached Light Fixture Cut-Sheet
for additional information.

Luminaire Data - DB Lighting Consultation							
Label	Qty	Symbol	[MANUFAC]	Description	LLF	Arr. Watts	Arr. Lum. Lumens
S5-2	1		SIGNIFY HADCO	TVPR-48-G1-7-5-740	0.850	211.9202	24762
S5	1		SIGNIFY HADCO	TVPR-48-G1-7-5-740	0.850	105.9601	12381
S3s	1		SIGNIFY HADCO	TVPR-48-G1-7-3WH-740	0.850	105.9601	9419

Calculation Values - DB Lighting Consultation								
Label	CalcType	Units	Avg	Max	Min	Avg/Min	Max/Min	
All Values Project Area	Illuminance	Fc	0.96	6.1	0.0	N.A.	N.A.	
Property Line East	Illuminance	Fc	0.46	0.8	0.1	4.80	8.00	
Property Line North	Illuminance	Fc	0.41	0.8	0.0	N.A.	N.A.	
Property Line South	Illuminance	Fc	0.44	0.9	0.1	4.40	9.00	
Property Line West	Illuminance	Fc	0.24	0.3	0.1	2.40	3.00	
Drive-Thru	Illuminance	Fc	2.38	8.3	0.7	3.40	7.67	
Parking	Illuminance	Fc	1.96	6.1	0.6	3.27	10.17	
Property	Illuminance	Fc	1.72	6.1	0.1	17.20	61.00	

- NOTES:
- The calculated results of this lighting simulation represent a prediction of system performance and are not guaranteed.
 - Actual measured results may vary from the anticipated performance and are subject to means and conditions which are beyond the control of DB Lighting Consultation.
 - Illumination values shown (in foot-candles) are horizontal at grade level based on Mounting Height 15'-0"
 - Calculation points are on an 8' x 8' spacing
 - Per fixture isolines shown represent 0.25 fc and is for reference only

Prepared For:
Brittany Willer

Prepared by:
DB Lighting Consultation
407-924-4113

Chicago Lightworks
505 Warrenville Rd.
Suite 101
Lisle, IL 60532

Rev	Date	Comments
..		
..		
..		
..		
..		

Revisions

Project Name:
Romeoville Site

Project ID Number:
2022-221

Date:
02/22/22

24" x 36"

Page 1 of 1