


Symbol	Qty	Common Name	Botanical Name	Container
Groundcovers\Ornamental Grass				
	258	Black Mondo Grass	Ophiopogon planiscapus 'Nigrescens'	1 Gallon
	36	Blue Switch Grass Heavy Metal	Panicum virgatum 'Heavy Metal'	1 Gallon
Herbaceous\Perennials				
	20	Blazing Star Kobold	Liatris spicata 'Kobold'	1 Gallon
	36	Frances Williams Hosta	Hosta 'Frances Williams'	1 Gallon
	200	Coral Bells Obsidian	Heuchera 'Obsidian'	1 Gallon
	18	Guacamole Hosta	Hosta 'Guacamole'	1 Gallon
	46	Globemast Persian Onion	Allium 'Globemaster'	1 Gallon
Shrubs\Deciduous				
	28	Bobo Hydrangea	Hydrangea paniculata 'Bobo'	24"
	33	Dark Horse Weigela	Weigela florida 'Dark Horse'	18"
	14	Miss Kim Lilac	Syringa pubescens 'Miss Kim'	30"
	18	Baileyi Red Twig Dogwood	Cornus Sibirica 'Baileyi'	36"
Shrubs\Vines and Climbers				
	6	Emerald Gaiety Euonymus	Euonymus fortunei 'Emerald Gaiety'	18"
	7	Jackman Clematis	Clematis 'Jackmanii'	1 Gallon
Trees\Deciduous				
	8	Autumn Moon Full Moon Maple	Acer shirasawanum 'Autumn Moon'	12"
	13	Shadblow Serviceberry	Amelanchier canadensis 'Shadblow'	6"
	11	Skyline Honey Locust	Gleditsia triacanthos var. inermis 'Skyline'	12"
	3	Ivory Silk Japanese Tree Lilac	Syringa reticulata 'Ivory Silk'	12"
	4	Magpie Madenhair Tree	Ginkgo biloba 'Magyar'	16"
	6	Prairifire Crabapple	Malus x 'Prairifire'	10"
	4	Red Oak	Quercus rubra	14"
	9	Commemoration Sugar Maple	Acer saccharum 'Commemoration'	14"

Symbol	Plant Type/Information/Botanical Name/ Common Name/ Size/Quantity / Annual Flowers & Groundcover To Be Planted In a Triangle Grid At 6"
	Annual Flowers 638 Plants In 4" Pots Petunia Headliner "Violet Dark Eye" Mixed With Verbena "Lascar Burgundy"
	Lamium Groundcover White Nancy 227 Flats 24 Plants In Each Flat
	Pachysandra Groundcover Green Carpet 955 Flats 24 Plants In Each Flat
	Pervious Pavers 883 Sq2
	Premium Hardwood Double Ground Non Dyed Mulch 38 Cyrd/s 3" Depth
	Sod 7528 Sq2
	Vina Groundcover Dart's Blue 113 Flats 24 Plants In Each Flat

NOTE:
No Plant Substitutions
Without Written Consent
Of TAT GLOBAL LLC
Bruno Bottarelli

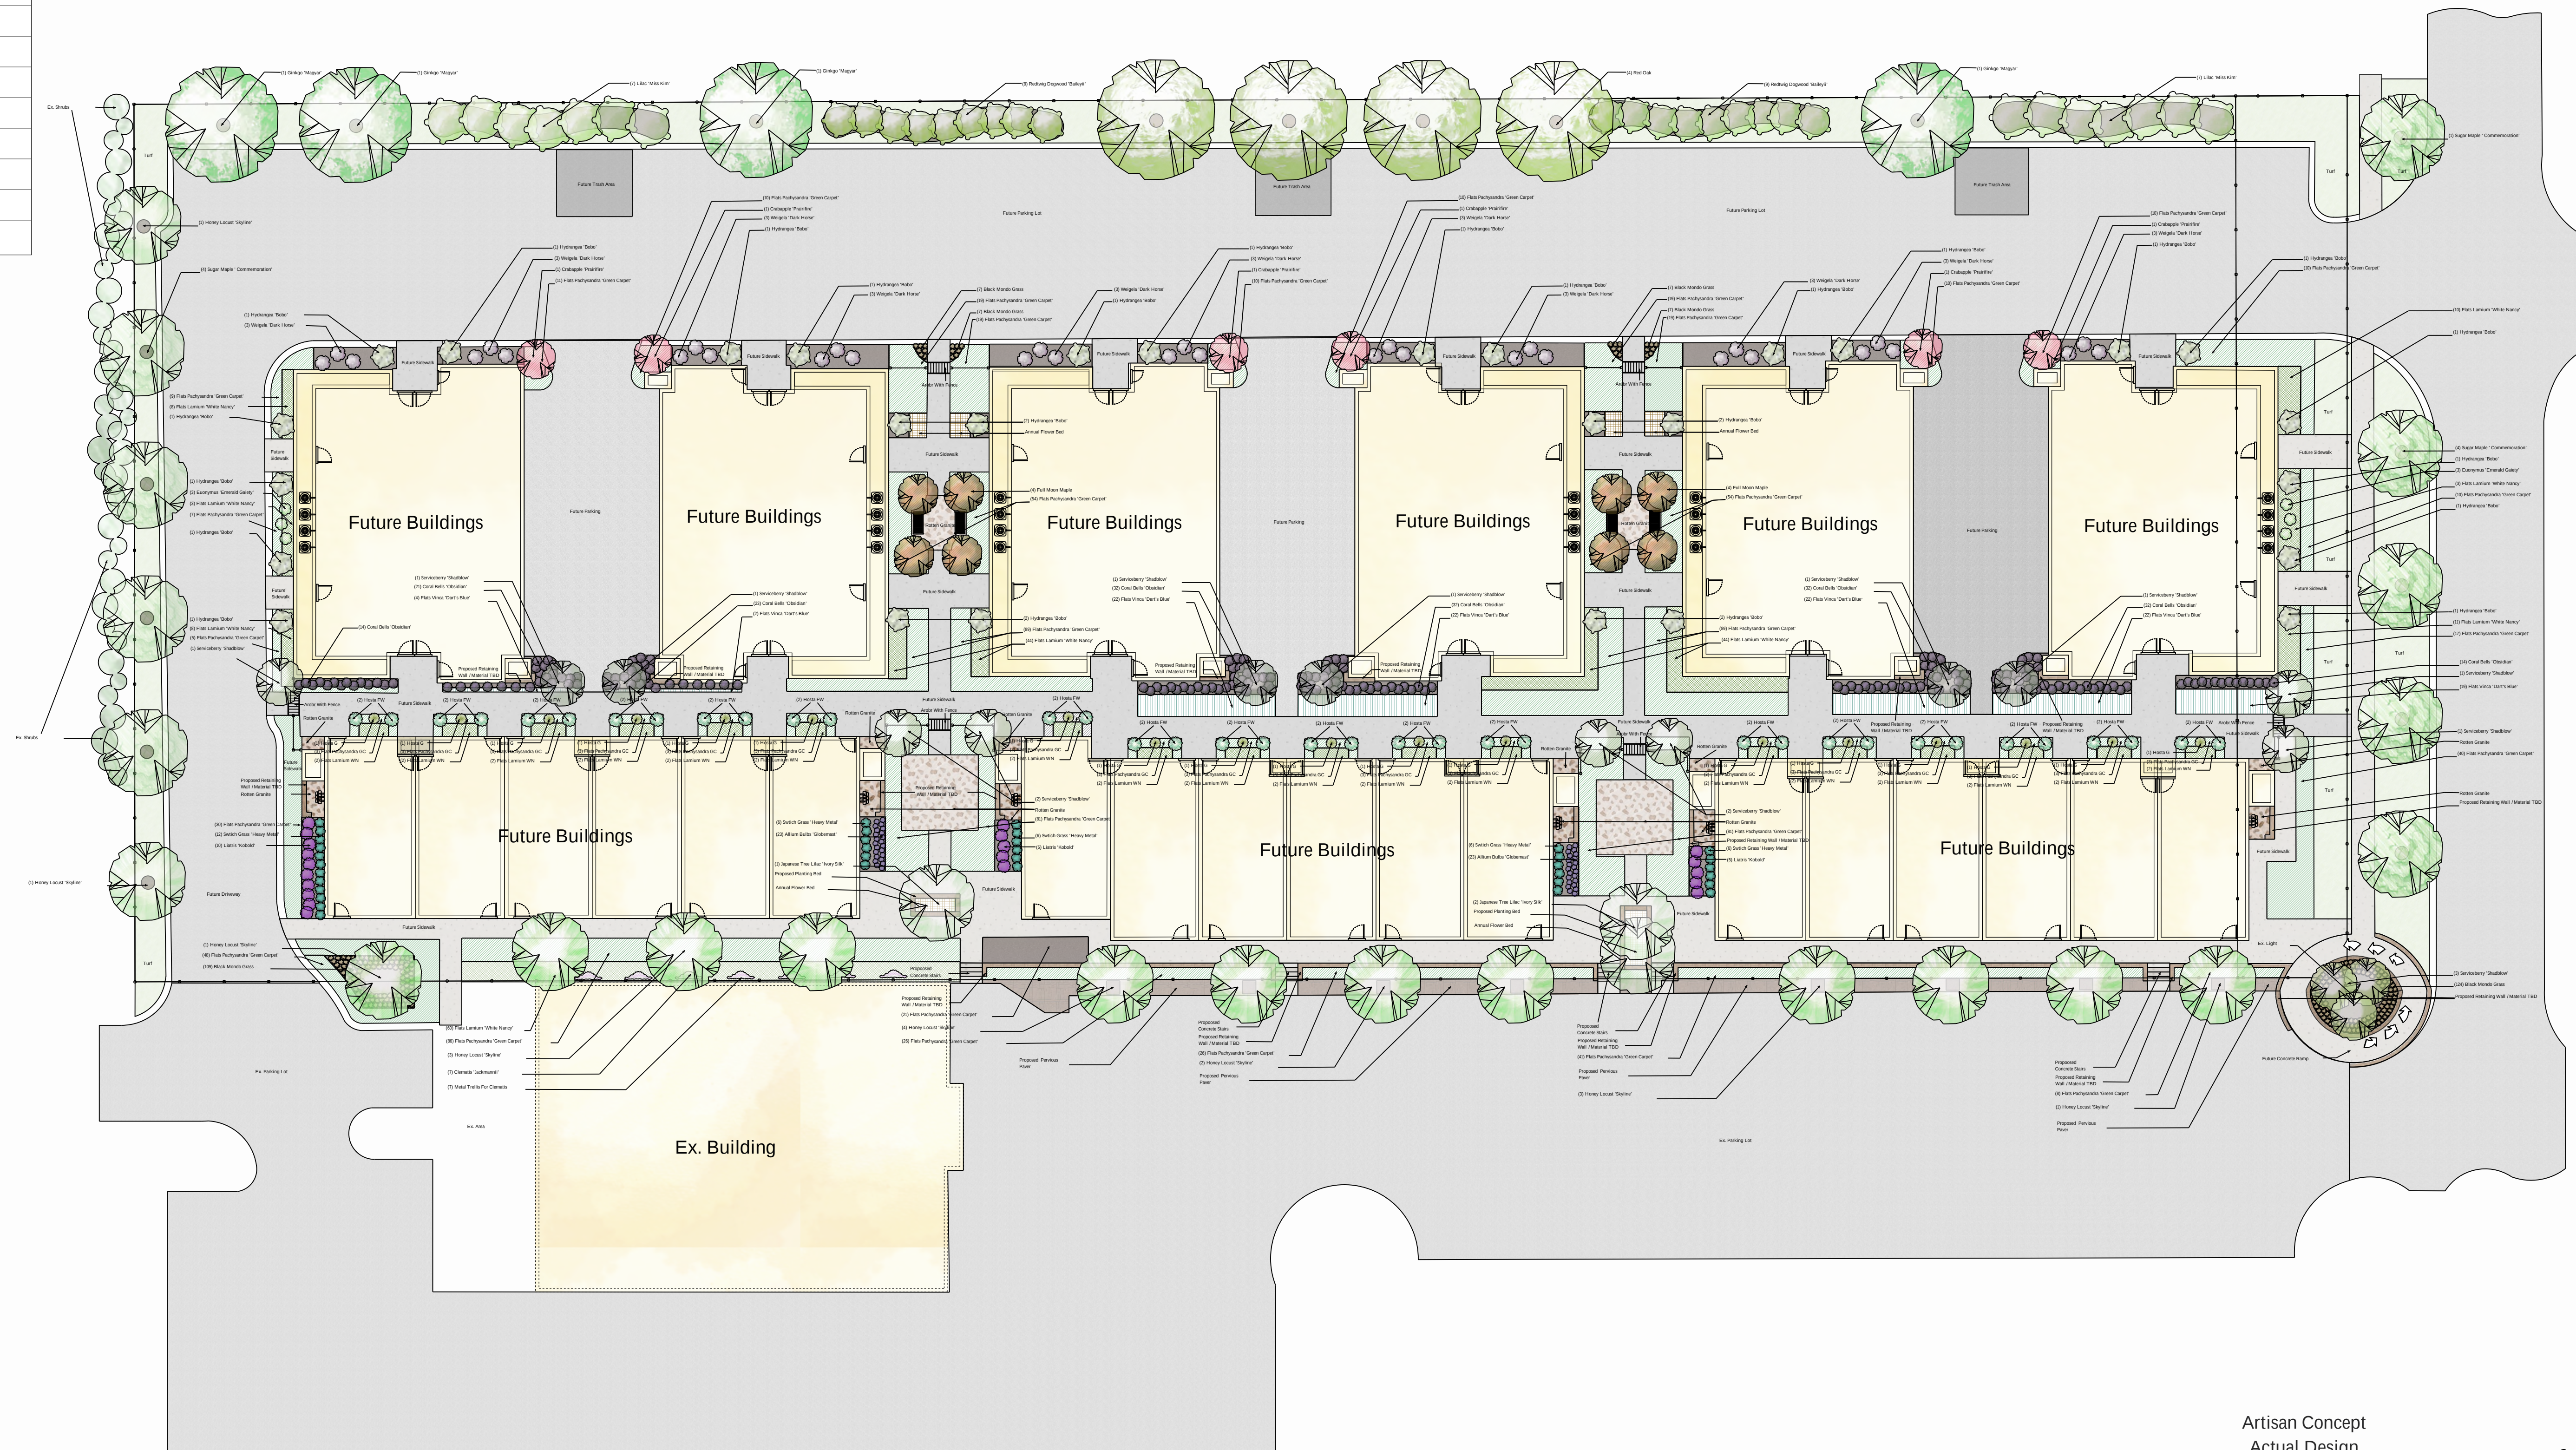

HIGHPOINT TOWN SQUARE
Artisan Concept \ Landscape Plan
TAT GLOBAL LLC | Bruno Bottarelli

Scale: 1/20" = 1'.0

Date: 4-28-16, 5-4-16, 6-13-16

Revision 1 Date: 9-12-16, 9-13-16, 9-14-16,

9-15-16, 9-17-16, 9-18-16

Designed By: Melinda Quigley

Designed By: Melinda Quigley
815-762-4877
1liquidamber@gmail.com
200 Kyle Lane | Kirkland IL 60146

ALL RIGHTS RESERVED

Reproduction OF Plan For Use Of Concepts Prohibited
Without Written Consent of TAT GLOBAL LLC.

Artisan Concept
Actual Design
Measurements May Vary

Symbol	Qty	Common Name	Botanical Name	Container
Groundcovers\Ornamental Grass				
	258	Black Mondo Grass	Ophiopogon planiscapus 'Nigrescens'	1 Gallon
	36	Blue Switch Grass Heavy Metal	Panicum virgatum 'Heavy Metal'	1 Gallon
Herbaceous\Perennials				
	20	Blazing Star Kobold	Liatris spicata 'Kobold'	1 Gallon
	36	Frances Williams Hosta	Hosta 'Frances Williams'	1 Gallon
	200	Coral Bells Obsidian	Heuchera 'Obsidian'	1 Gallon
	18	Guacamole Hosta	Hosta 'Guacamole'	1 Gallon
	46	Globemast Persian Onion	Allium 'Globemaster'	1 Gallon
Shrubs\Deciduous				
	28	Bobo Hydrangea	Hydrangea paniculata 'Bobo'	24"
	33	Dark Horse Weigela	Weigela florida 'Dark Horse'	18"
	18	Baileyi Red Twig Dogwood	Cornus Sibirica 'Baileyi'	36"
Shrubs\ Vines and Climbers				
	14	Miss Kim Lilac	Syringa pubescens 'Miss Kim'	30"
	6	Emerald Gaiety Euonymus	Euonymus fortunei 'Emerald Gaiety'	18"
	7	Jackman Clematis	Clematis 'Jackmanii'	1 Gallon
Trees\Deciduous				
	8	Autumn Moon Full Moon Maple	Acer shirasawanum 'Autumn Moon'	12"
	13	Shadbowl Serviceberry	Aamelanchier canadensis 'Shadblow'	6"
	11	Skyline Honey Locust	Gleditsia triacanthos var. inermis 'Skyline'	12"
	3	Ivory Silk Japanese Tree Lilac	Syringa reticulata 'Ivory Silk'	12"
	4	Magyar Maidenhair Tree	Ginkgo biloba 'Magyar'	16"
	6	Prairirie Crabapple	Malus x 'Prairirie'	10"
	4	Red Oak	Quercus rubra	14"
	9	Commemoration Sugar Maple	Acer saccharum 'Commemoration'	14"



Hosta 'Frances Williams'



Hosta 'Guacamole'



Ginkgo 'Magyar'



Coral Bells 'Obsidian'



Vinca 'Darl's Blue'



Redtwig Dogwood 'Baileyi''



Lamium 'White Nancy'



Lilac 'Miss Kim'



Petunia Headliner
'Violet Dark Eye'



Honey Locust 'Skyline'



Full Moon Maple 'Autumn Moon'



Verbena Lascar Burgundy



Red Oak



Sugar Maple 'Commemoration'



Weigela 'Dark Horse'



Japanese Tree Lilac 'Ivory Silk'



Crabapple 'Prairie Fire'



Clematis Vine ' Jackmanii'



Black Mondo Grass



Pachysandra 'Green Carpet'



Serviceberry 'Shadblow'



Symbol	Plant Type\Information\Botanical Name\ Common Name\ Size\Quantity / Annual Flowers & Groundcover To Be Planted In a Triangle Grid
	Annual Flowers 638 Plants In 4" Pots Petunia Headliner 'Violet Dark Eye' Mixed With Verbena 'Lascar Burgundy'
	Lamium Groundcover White Nancy 227 Flats 24 Plants In Each Flat
	Pachysandra Groundcover Green Carpet 955 Flats 24 Plants In Each Flat
	Pervious Pavers 883 Sq2
	Premium Hardwood Double Ground Non Dyed Mulch 38 Cyds 3" Depth
	Sod 7528 Sq2
	Vina Groundcover Dart's Blue 113 Flats 24 Plants In Each Flat

HIGHPOINT TOWN SQUARE


Artisan Concept | Landscape Plan

TAT GLOBAL LLC | Bruno Bottarelli

Scale: 1/30" = 1'.0

Date: 4-28-16, 5-4-16, 6-13-16

Revision 1 Date: 9-12-16, 9-13-16, 9-14-16,
9-15-16, 9-17-16, 9-18-16

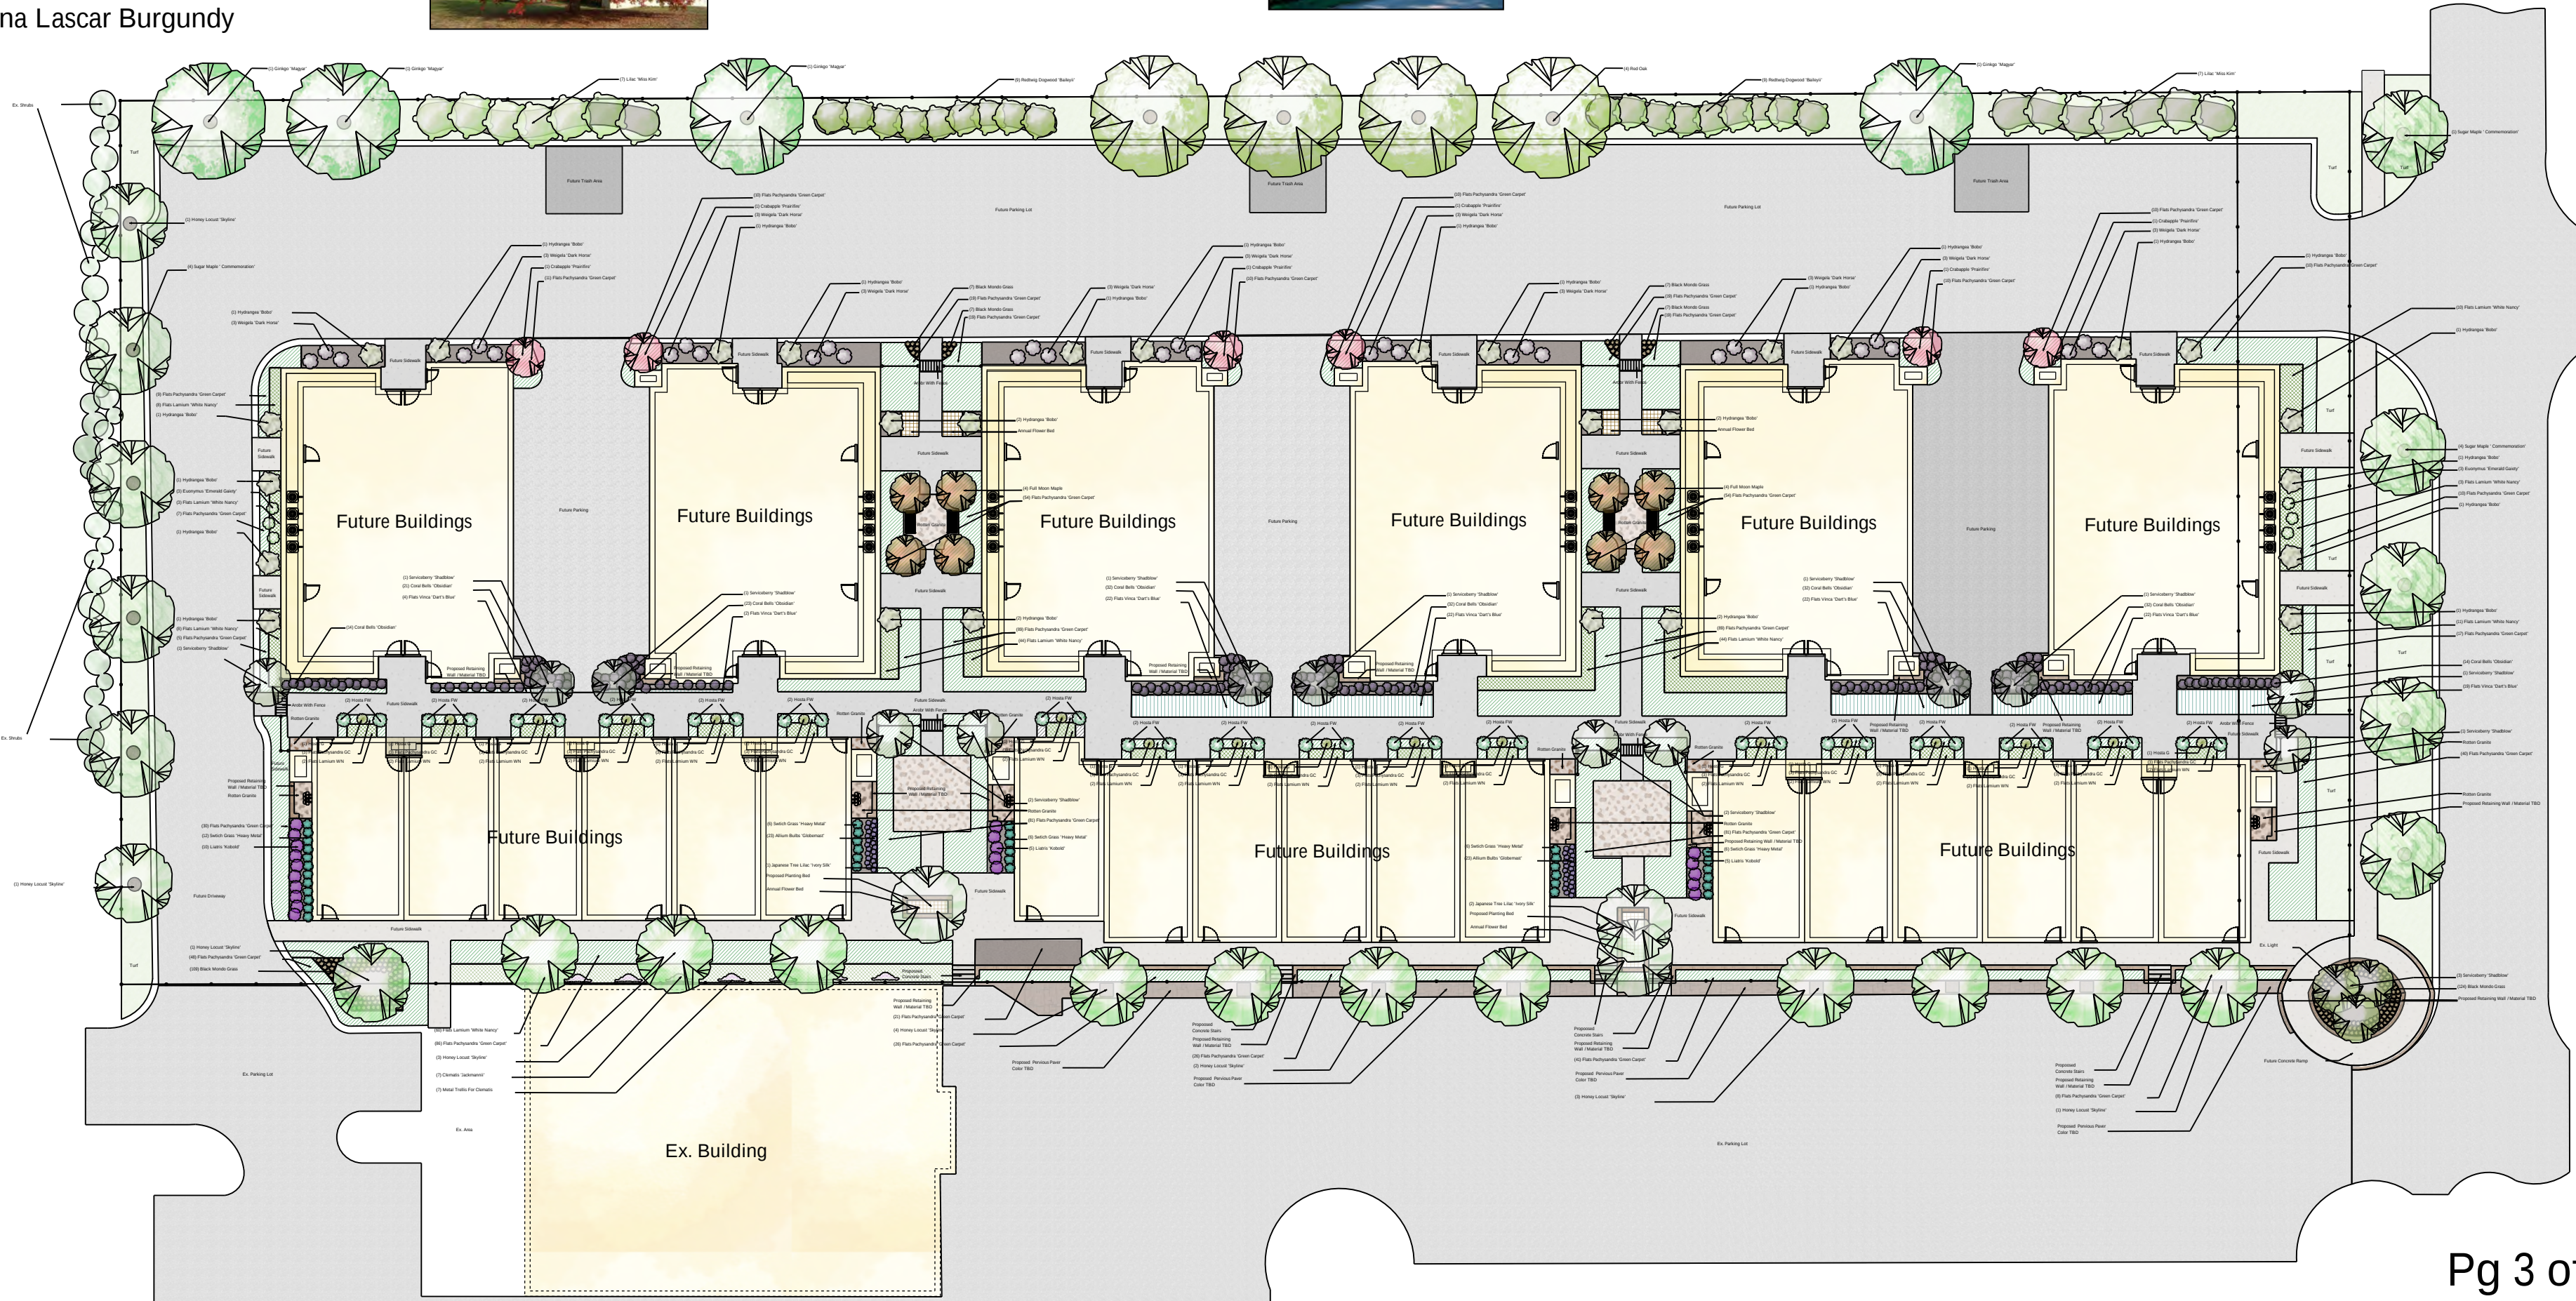

Designed By: Melinda Quigley
815-762-4877
1liquidamber@gmail.com
200 Kyle Lane | Kirkland IL 60146

ALL RIGHTS RESERVED

Reproduction OF Plan For Use Of Concepts Prohibited Without
Written Consent of TAT GLOBAL LLC.

Artisan Concept
Actual Design
Measurements May Vary