


PLAT OF VACATION

PART OF THE WEST HALF OF SECTION 8, TOWNSHIP 36 NORTH, RANGE 10 EAST OF THE THIRD PRINCIPAL MERIDIAN, WILL COUNTY, ILLINOIS

PARCEL INDEX NUMBERS:

11-04-08-100-033-0000  
11-04-08-102-002-0000  
11-04-08-100-030-0000  
11-04-08-300-018-0000

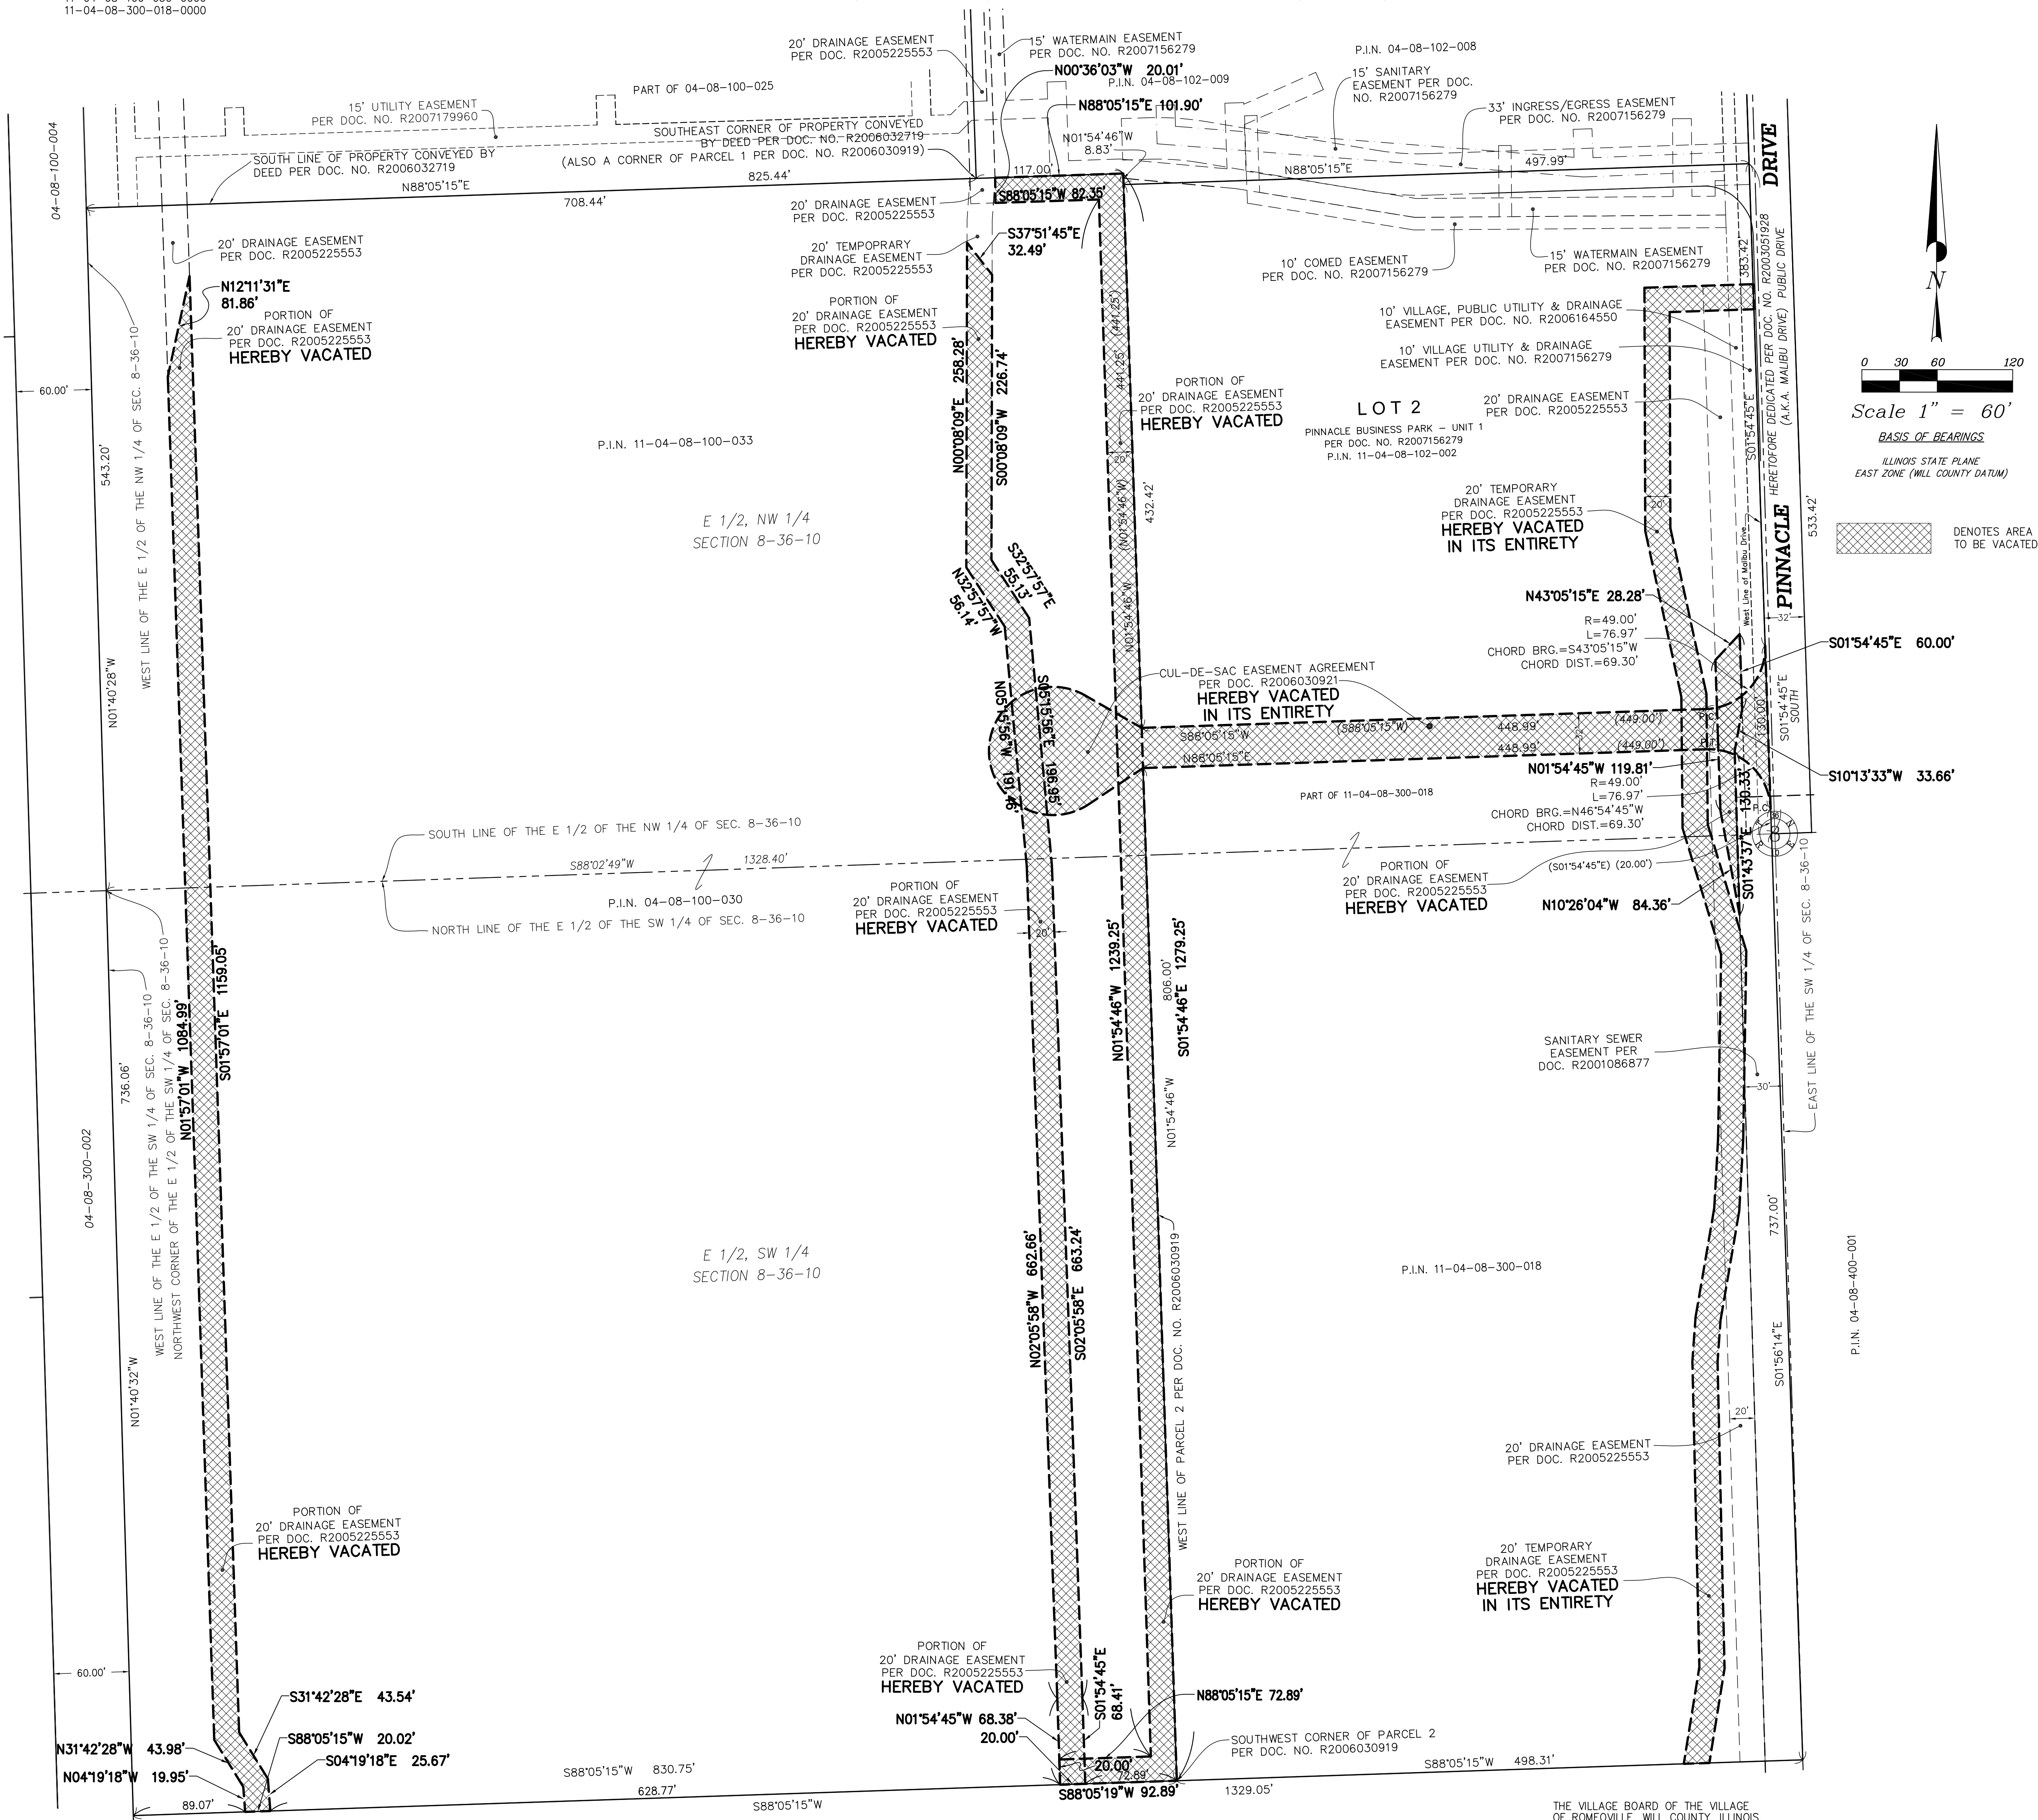

STATE OF \_\_\_\_\_ }  
COUNTY OF \_\_\_\_\_ } SS  
THIS IS TO CERTIFY THAT ROMEOVILLE INDUSTRIAL CENTER, LLC, A DELAWARE LIMITED LIABILITY COMPANY, IS THE OWNER OF THE PROPERTY DESCRIBED HEREON AND HAS CAUSED THE SAME TO BE PLATTED AND RECORDED AS INDICATED HEREON, FOR THE USES AND PURPOSES THEREIN SET FORTH, AND DOES HEREBY ACKNOWLEDGE AND ADOPT THE SAME UNDER THE STYLE AND TITLE HEREON INDICATED.  
DATED THIS \_\_\_\_ DAY OF SEPTEMBER, 2016.  
ROMEOVILLE INDUSTRIAL CENTER, LLC,  
a Delaware limited liability company  
By: \_\_\_\_\_  
Name: \_\_\_\_\_  
Title: \_\_\_\_\_  
STATE OF \_\_\_\_\_ }  
COUNTY OF \_\_\_\_\_ } SS  
I, \_\_\_\_\_, NOTARY PUBLIC IN AND FOR THE STATE AFORESAID, HEREBY CERTIFY THAT \_\_\_\_\_ WHOSE NAME IS SUBSCRIBED TO THE FOREGOING CERTIFICATE IS KNOWN TO ME TO BE THE \_\_\_\_\_ OF ROMEOVILLE INDUSTRIAL CENTER, LLC, A DELAWARE LIMITED LIABILITY COMPANY, AS SUCH OWNER.  
GIVEN UNDER MY HAND AND NOTARY SEAL THIS \_\_\_\_ DAY OF SEPTEMBER, 2016.  
NOTARY PUBLIC \_\_\_\_\_ COMMISSION EXPIRES \_\_\_\_\_

STATE OF \_\_\_\_\_ }  
COUNTY OF \_\_\_\_\_ } SS  
THIS IS TO CERTIFY THAT ROMEOVILLE INDUSTRIAL CENTER NO. 2, LLC, A DELAWARE LIMITED LIABILITY COMPANY, IS THE OWNER OF THE PROPERTY DESCRIBED HEREON AND HAS CAUSED THE SAME TO BE PLATTED AND RECORDED AS INDICATED HEREON, FOR THE USES AND PURPOSES THEREIN SET FORTH, AND DOES HEREBY ACKNOWLEDGE AND ADOPT THE SAME UNDER THE STYLE AND TITLE HEREON INDICATED.  
DATED THIS \_\_\_\_ DAY OF SEPTEMBER, 2016.  
ROMEOVILLE INDUSTRIAL CENTER NO. 2, LLC,  
a Delaware limited liability company  
By: \_\_\_\_\_  
Name: \_\_\_\_\_  
Title: \_\_\_\_\_  
STATE OF \_\_\_\_\_ }  
COUNTY OF \_\_\_\_\_ } SS  
I, \_\_\_\_\_, NOTARY PUBLIC IN AND FOR THE STATE AFORESAID, HEREBY CERTIFY THAT \_\_\_\_\_ WHOSE NAME IS SUBSCRIBED TO THE FOREGOING CERTIFICATE IS KNOWN TO ME TO BE THE \_\_\_\_\_ OF ROMEOVILLE INDUSTRIAL CENTER NO. 2, LLC, A DELAWARE LIMITED LIABILITY COMPANY, AS SUCH OWNER.  
GIVEN UNDER MY HAND AND NOTARY SEAL THIS \_\_\_\_ DAY OF SEPTEMBER, 2016.  
NOTARY PUBLIC \_\_\_\_\_ COMMISSION EXPIRES \_\_\_\_\_

STATE OF \_\_\_\_\_ }  
COUNTY OF \_\_\_\_\_ } SS  
BMO HARRIS BANK, N.A., A NATIONAL BANKING ASSOCIATION, HEREBY CERTIFIES THAT AS MORTGAGEE OF THE PROPERTY DESCRIBED HEREON UNDER MORTGAGES DATED JANUARY 27, 2016, AND RECORDED IN THE RECORDER'S OFFICE AT WILL COUNTY, ILLINOIS, RECORDED ON FEBRUARY 1, 2016 AS DOCUMENT NUMBERS R2016007532 AND R2016007534, IT CONSENTS TO THE VACATING OF EASEMENTS HEREON DRAWN.  
DATED THIS \_\_\_\_ DAY OF SEPTEMBER, 2016.  
BMO HARRIS BANK, N.A.,  
a national banking association  
By: \_\_\_\_\_  
Name: \_\_\_\_\_  
Title: \_\_\_\_\_  
STATE OF \_\_\_\_\_ }  
COUNTY OF \_\_\_\_\_ } SS  
I, \_\_\_\_\_, NOTARY PUBLIC IN AND FOR THE STATE AFORESAID, HEREBY CERTIFY THAT \_\_\_\_\_ WHOSE NAME IS SUBSCRIBED TO THE FOREGOING CERTIFICATE IS KNOWN TO ME TO BE THE \_\_\_\_\_ OF BMO HARRIS BANK, N.A., A NATIONAL BANKING ASSOCIATION, AS SUCH MORTGAGEE.  
GIVEN UNDER MY HAND AND NOTARY SEAL THIS \_\_\_\_ DAY OF SEPTEMBER, 2016.  
NOTARY PUBLIC \_\_\_\_\_ COMMISSION EXPIRES \_\_\_\_\_

THE VILLAGE BOARD OF THE VILLAGE OF ROMEOVILLE, WILL COUNTY, ILLINOIS.  
DATE: \_\_\_\_\_  
BY: \_\_\_\_\_  
VILLAGE MAYOR  
ATTEST: \_\_\_\_\_  
VILLAGE CLERK  
STATE OF ILLINOIS }  
COUNTY OF WILL } SS  
THIS INSTRUMENT NUMBER \_\_\_\_\_ WAS FILED FOR THE RECORD IN THE RECORDER'S OFFICE OF WILL COUNTY, ILLINOIS ON  
THIS \_\_\_\_ DAY OF \_\_\_\_\_, 201\_\_  
\_\_\_\_\_  
WILL COUNTY RECORDER  
STATE OF ILLINOIS }  
COUNTY OF DuPAGE } SS  
I, CARL J. COOK, AN ILLINOIS PROFESSIONAL LAND SURVEYOR, DO HEREBY CERTIFY THAT I HAVE PREPARED THE ABOVE PLAT FOR THE PURPOSE OF VACATING EASEMENTS.  
DATED THIS 17TH DAY OF AUGUST, 2016.  
CARL J. COOK  
35-003543  
PROFESSIONAL  
LAND SURVEYOR  
STATE OF ILLINOIS  
JACOBANDHEFNER.COM  
CCOOK@JACOBANDHEFNER.COM  
MY LICENSE EXPIRES NOVEMBER 30, 2018  
Survey No.: C085ca  
Ordered By: HILLWOOD INVESTMENT PROPERTIES  
Description: PLAT OF VACATION  
Date Prepared: AUGUST 17, 2016  
Scale: 1" = 60' Field Work: N/A Prepared By: REW

