



Front Elevation (West)

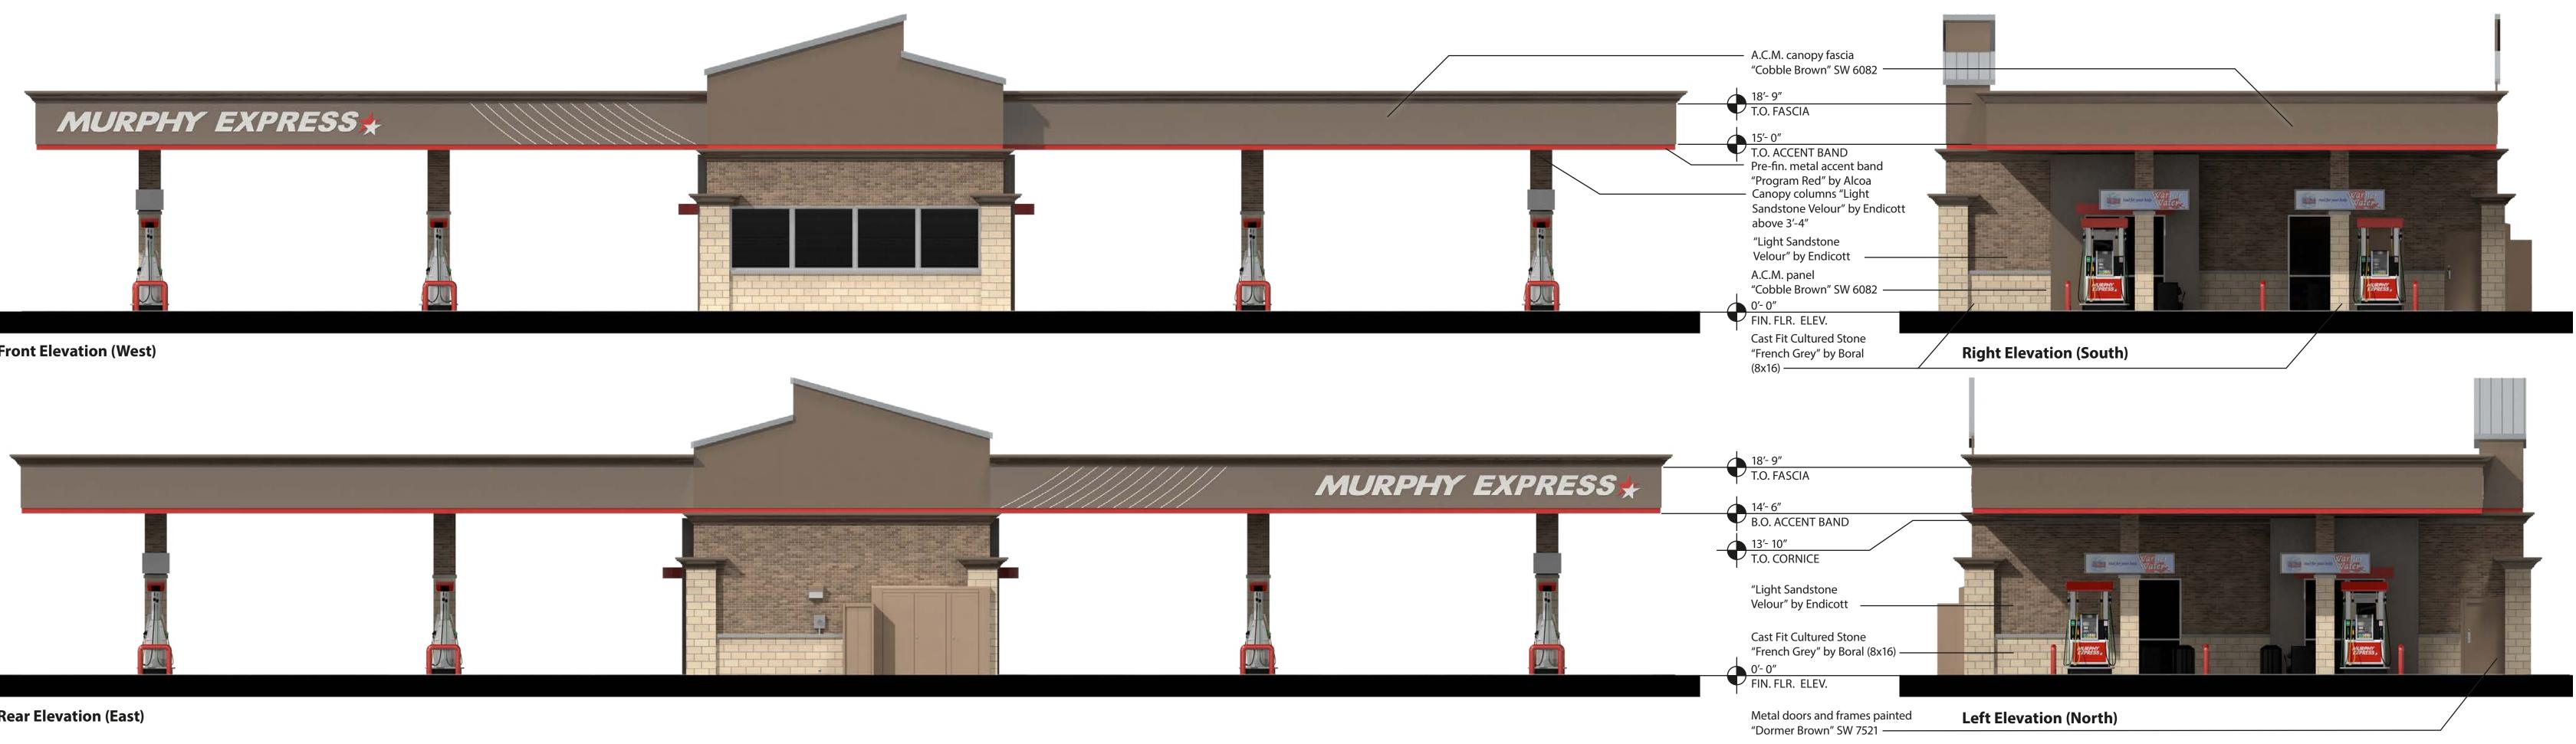








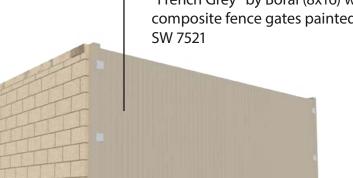

"French Grey" by Boral (8x16) with Fibertech composite fence gates painted "Dormer Brown"

----- 8'- 0" Cast Fit Cultured Stone

Trash Enclosure

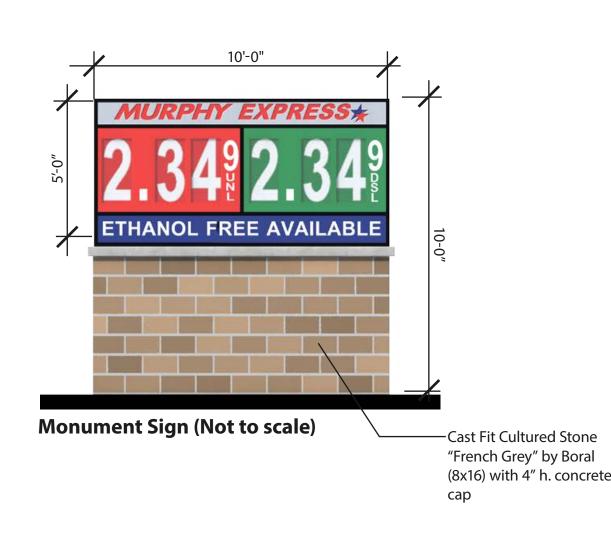

Monument Sign	1	60.00″	120.00" tal Building	50.00	50.00 178.42
Murphy USA logo sign (canopy)	2	Graphic Area		64.21	128.42
Sign	Qty.	Height	Width	Area	Total S.F.

Romeoville, IL April 13, 2017





