




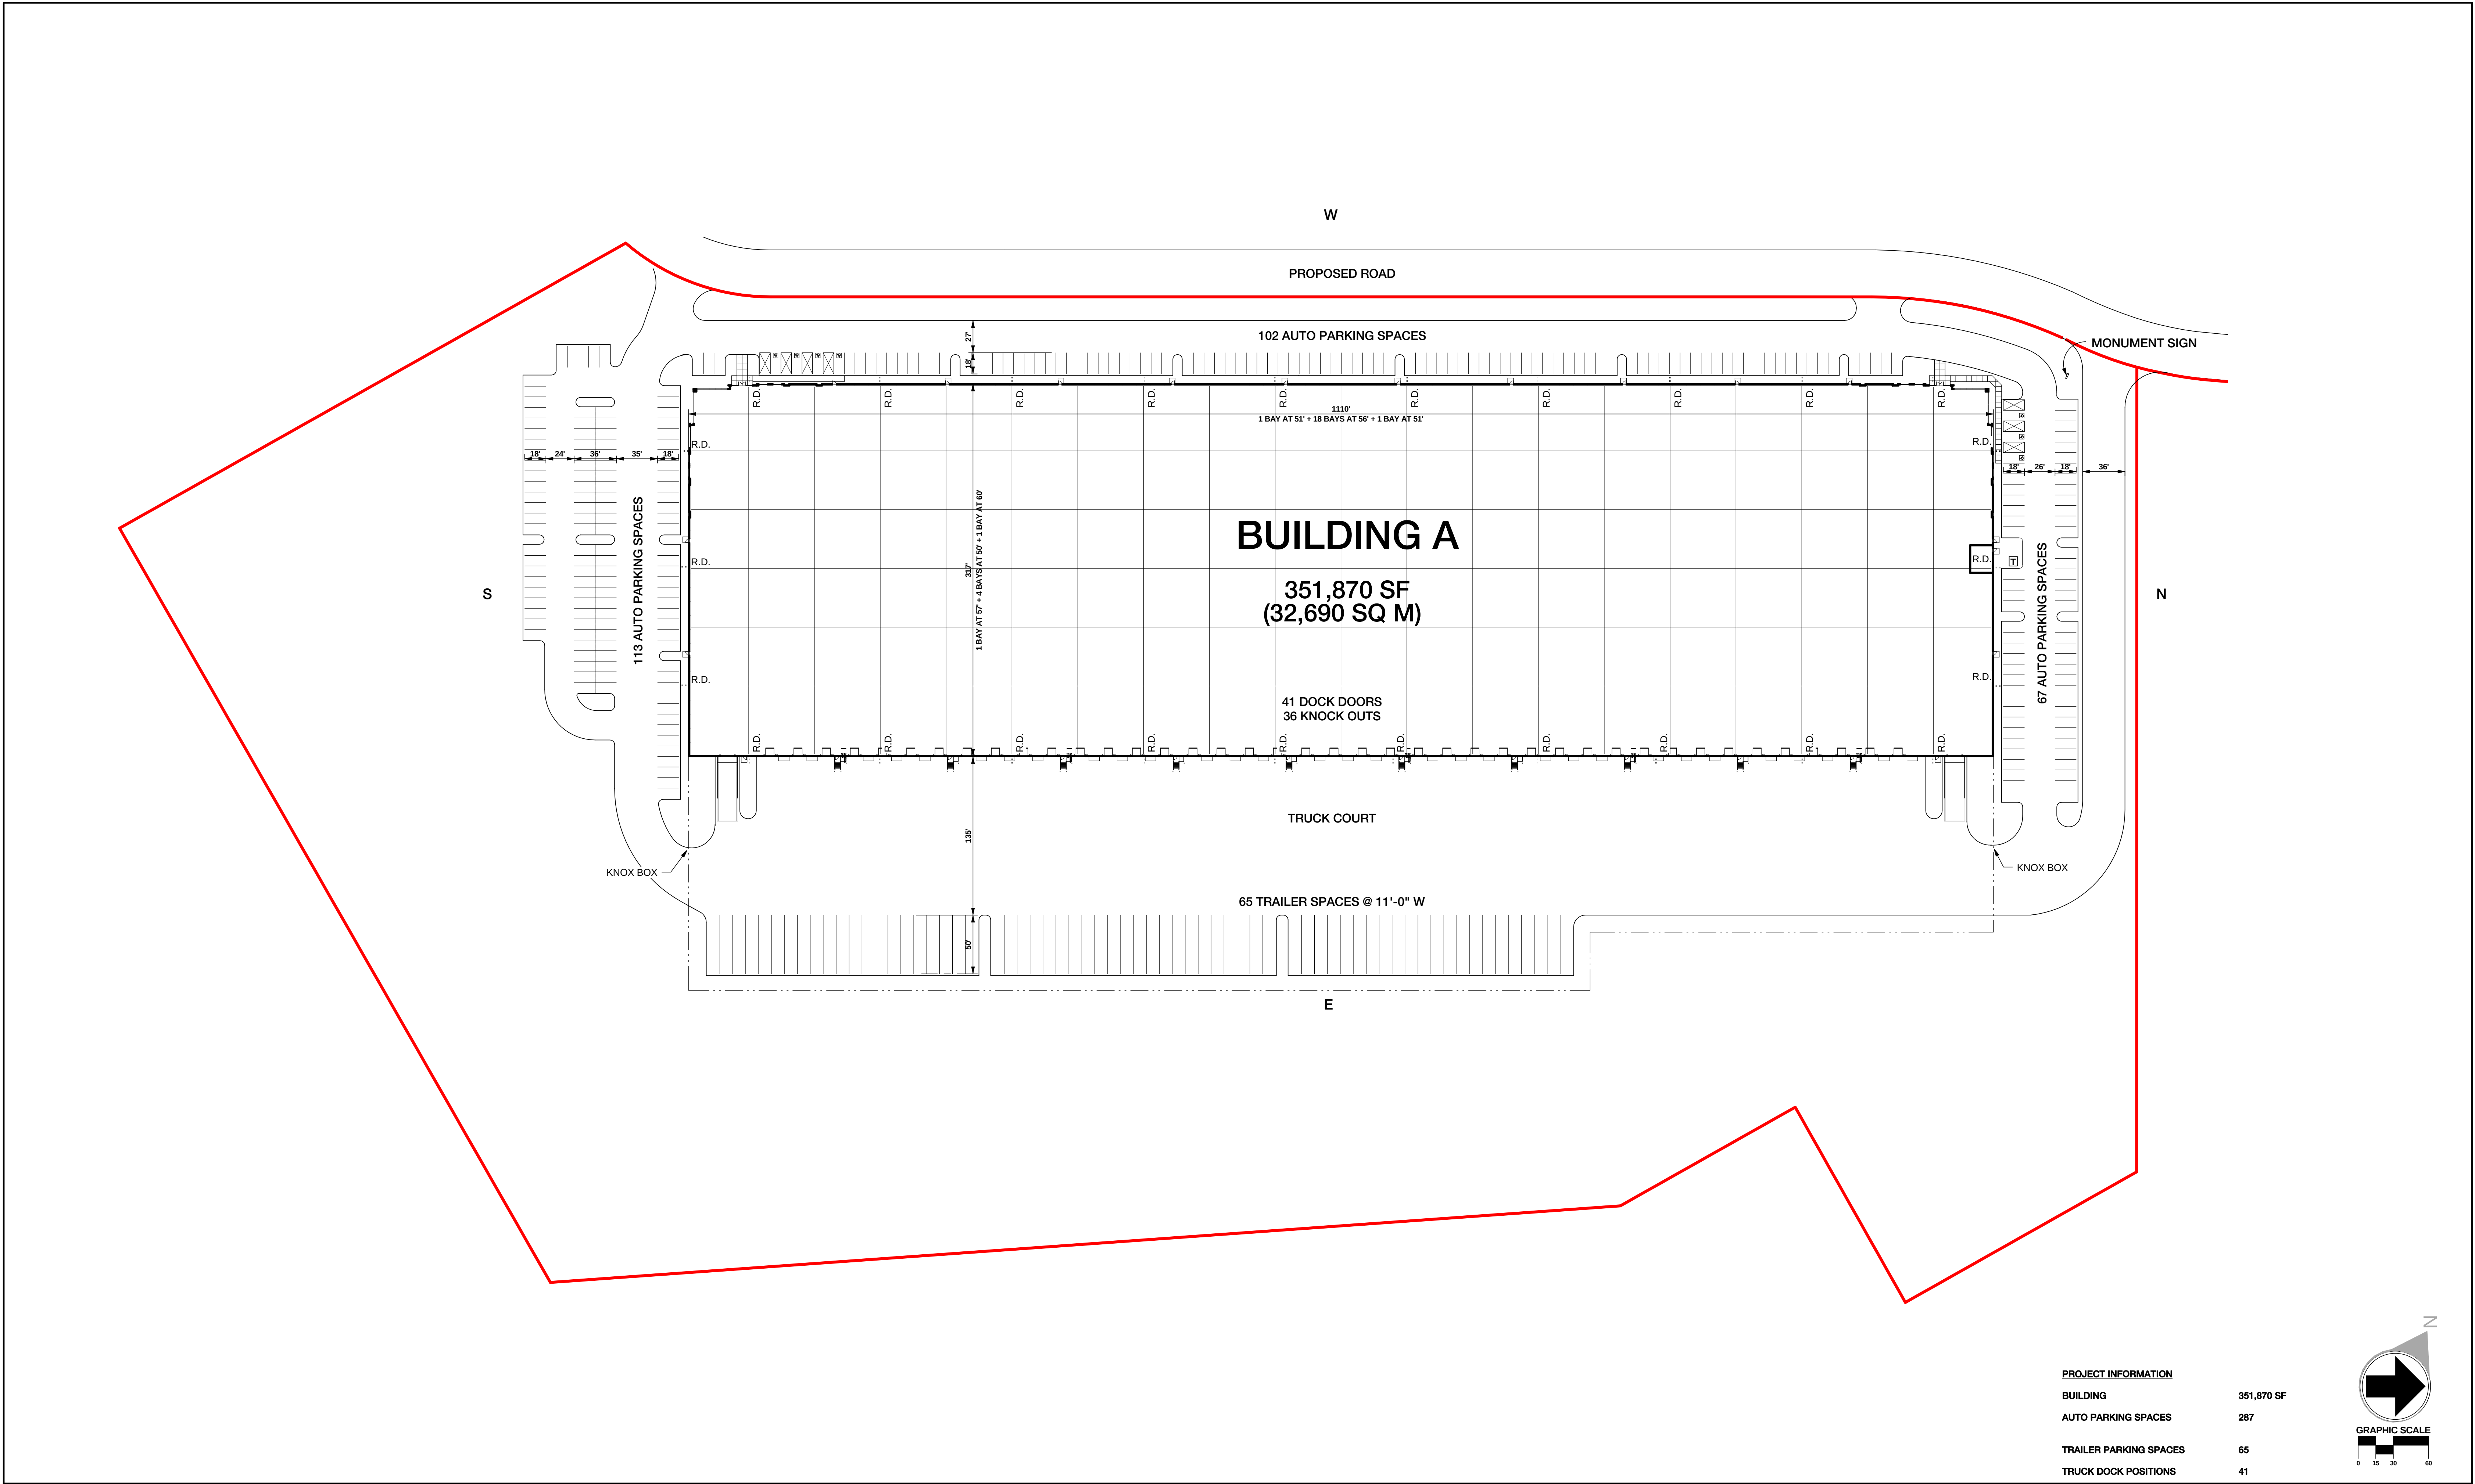




PROJECT INFORMATION	
BUILDING	351,870 SF
AUTO PARKING SPACES	287
TRAILER PARKING SPACES	65
TRUCK DOCK POSITIONS	41

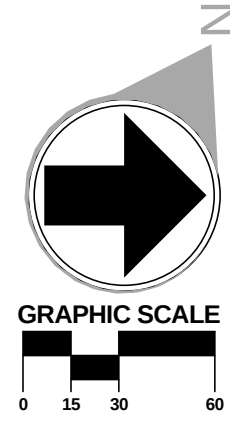


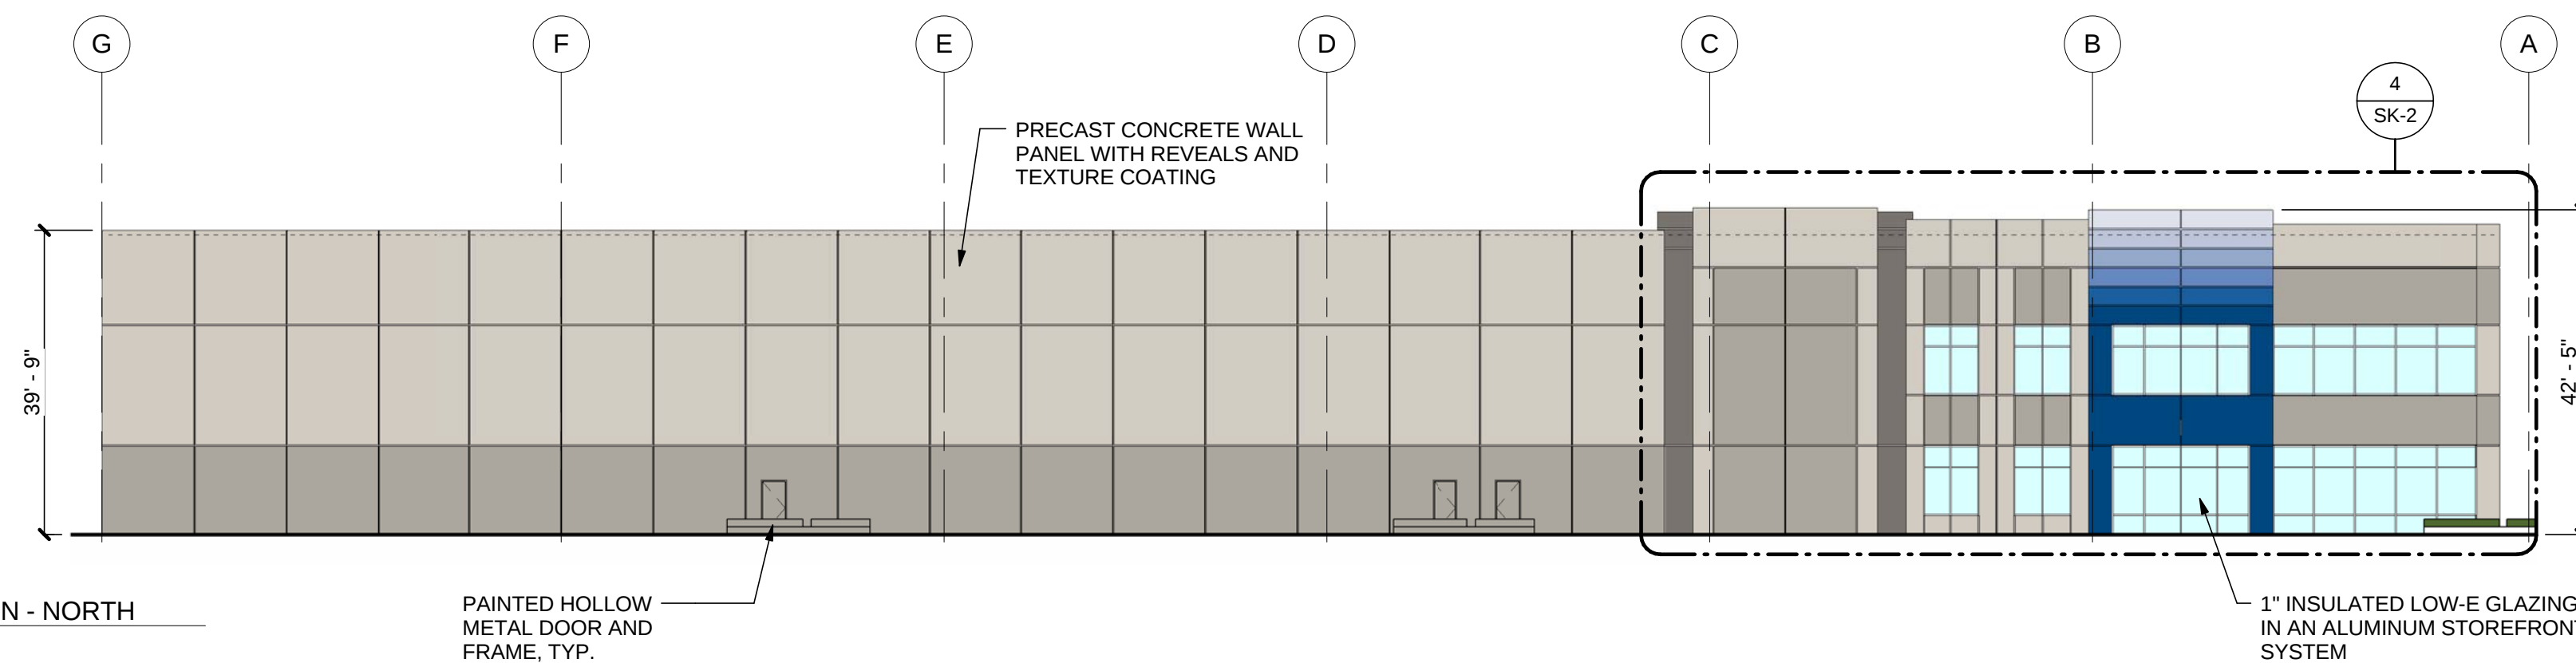


⑤ OVERALL BUILDING ELEVATION - NORTH
1" = 20'-0"

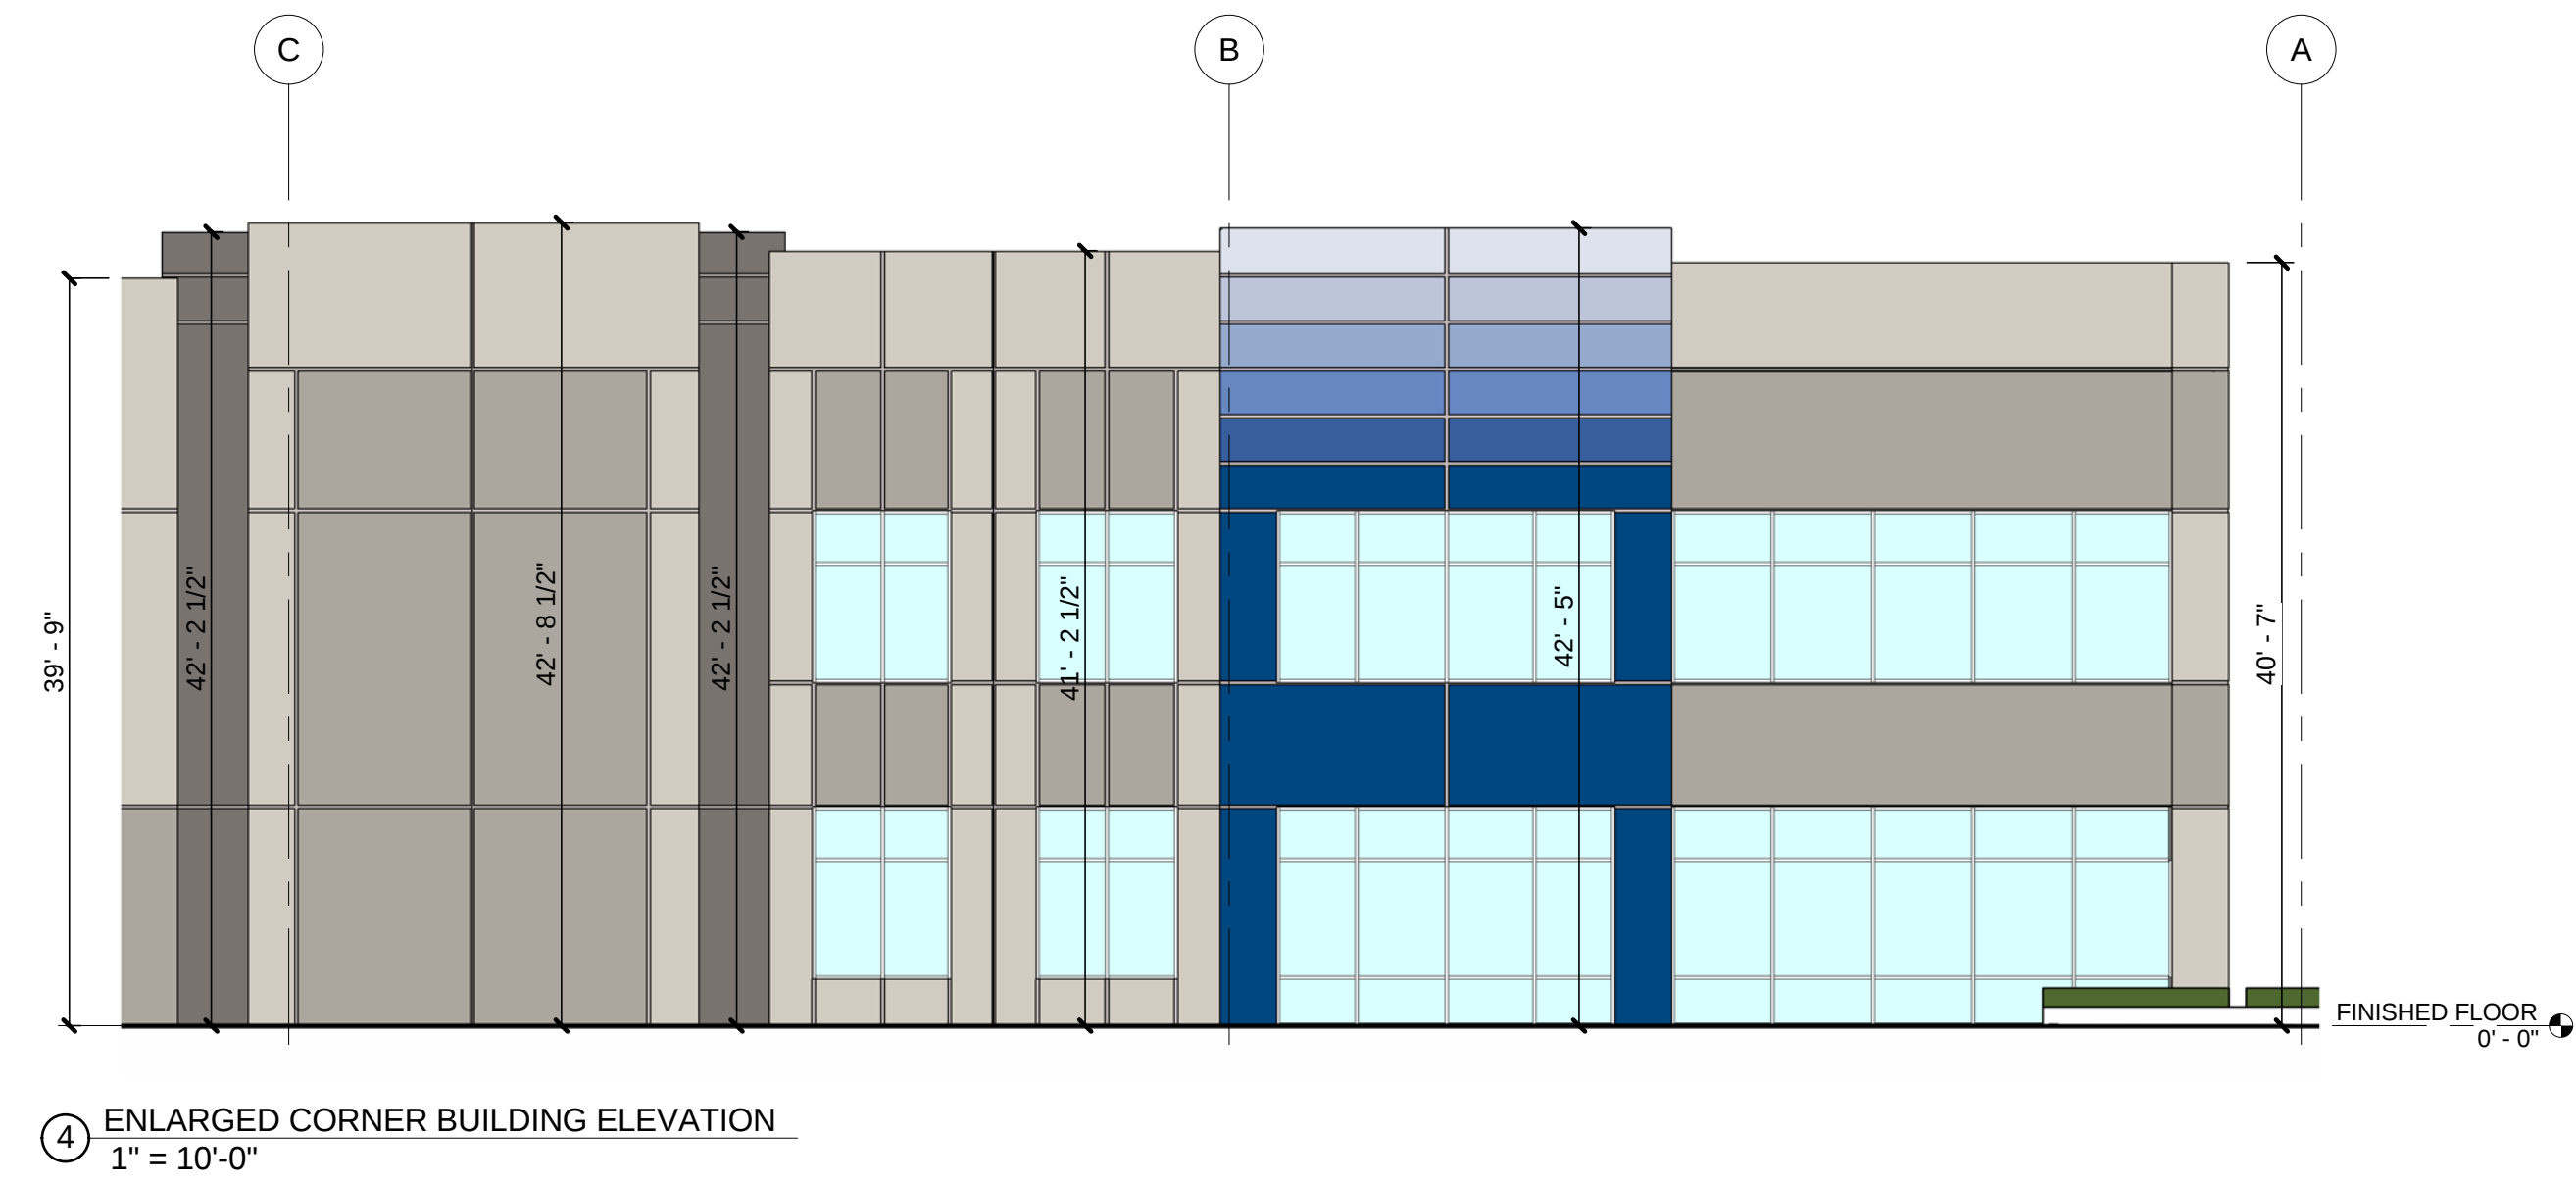


④ ENLARGED CORNER BUILDING ELEVATION
1" = 10'-0"

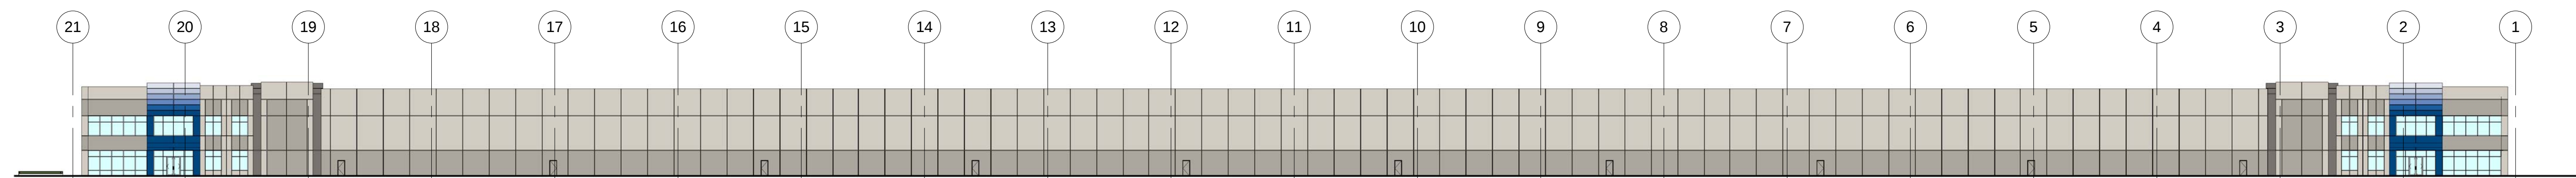

③ OVERALL BUILDING ELEVATION - WEST
1" = 40'-0"

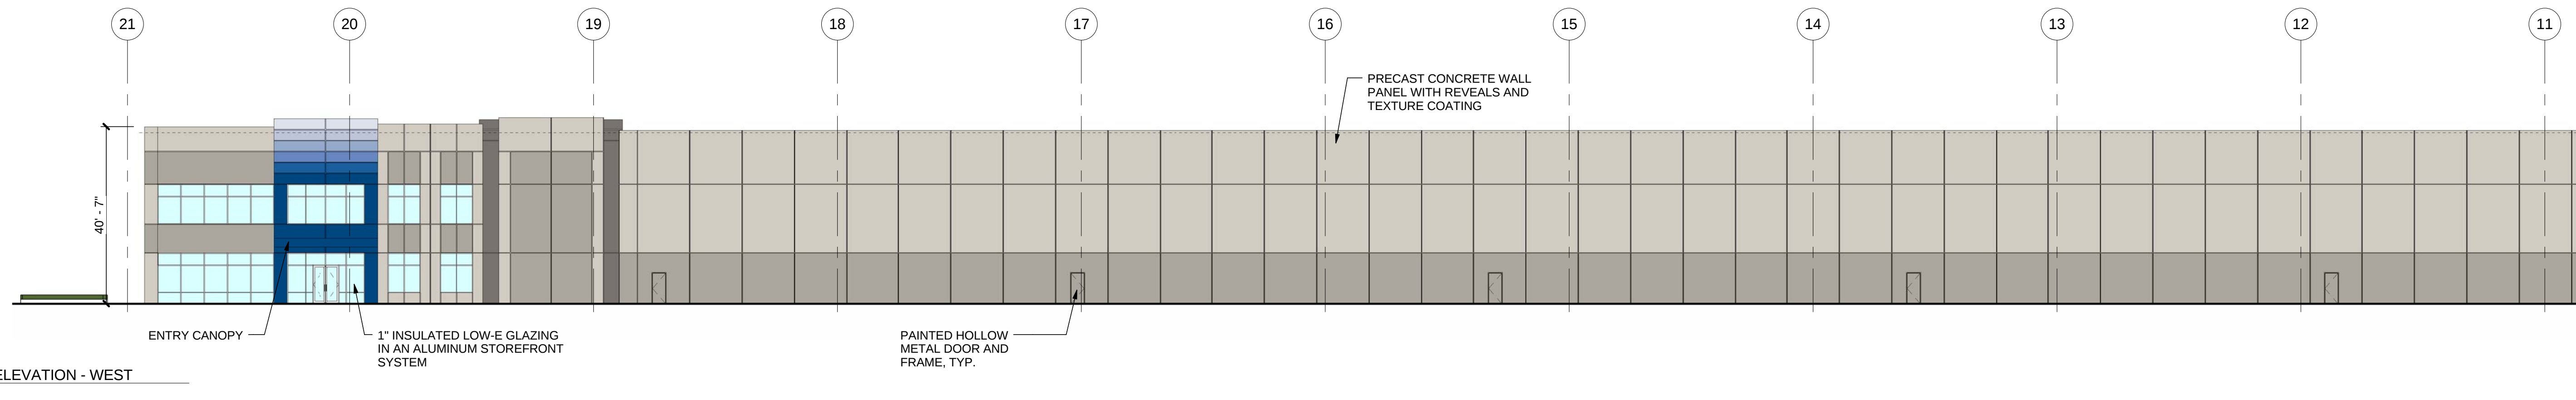


② PARTIAL BUILDING ELEVATION - WEST
1" = 20'-0"

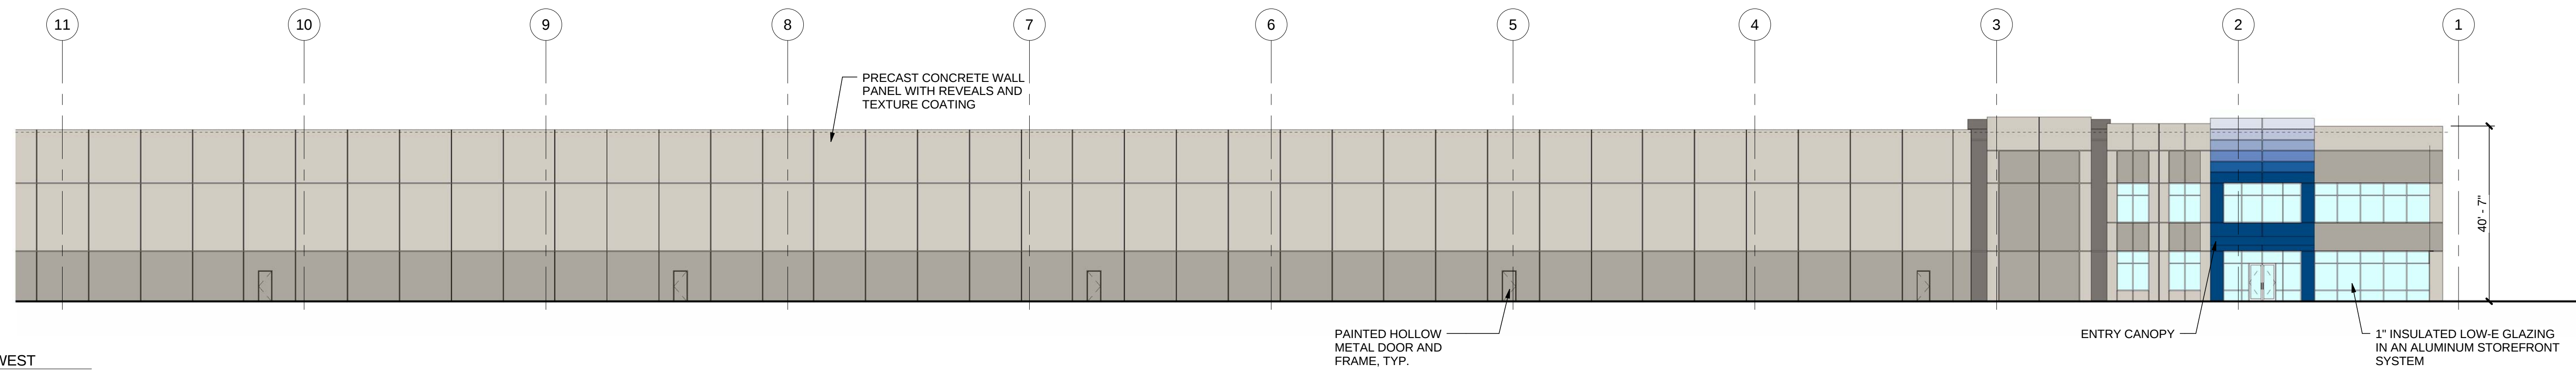


① PARTIAL BUILDING ELEVATION - WEST
1" = 20'-0"


① OVERALL BUILDING ELEVATION - SOUTH
1" = 20'-0"

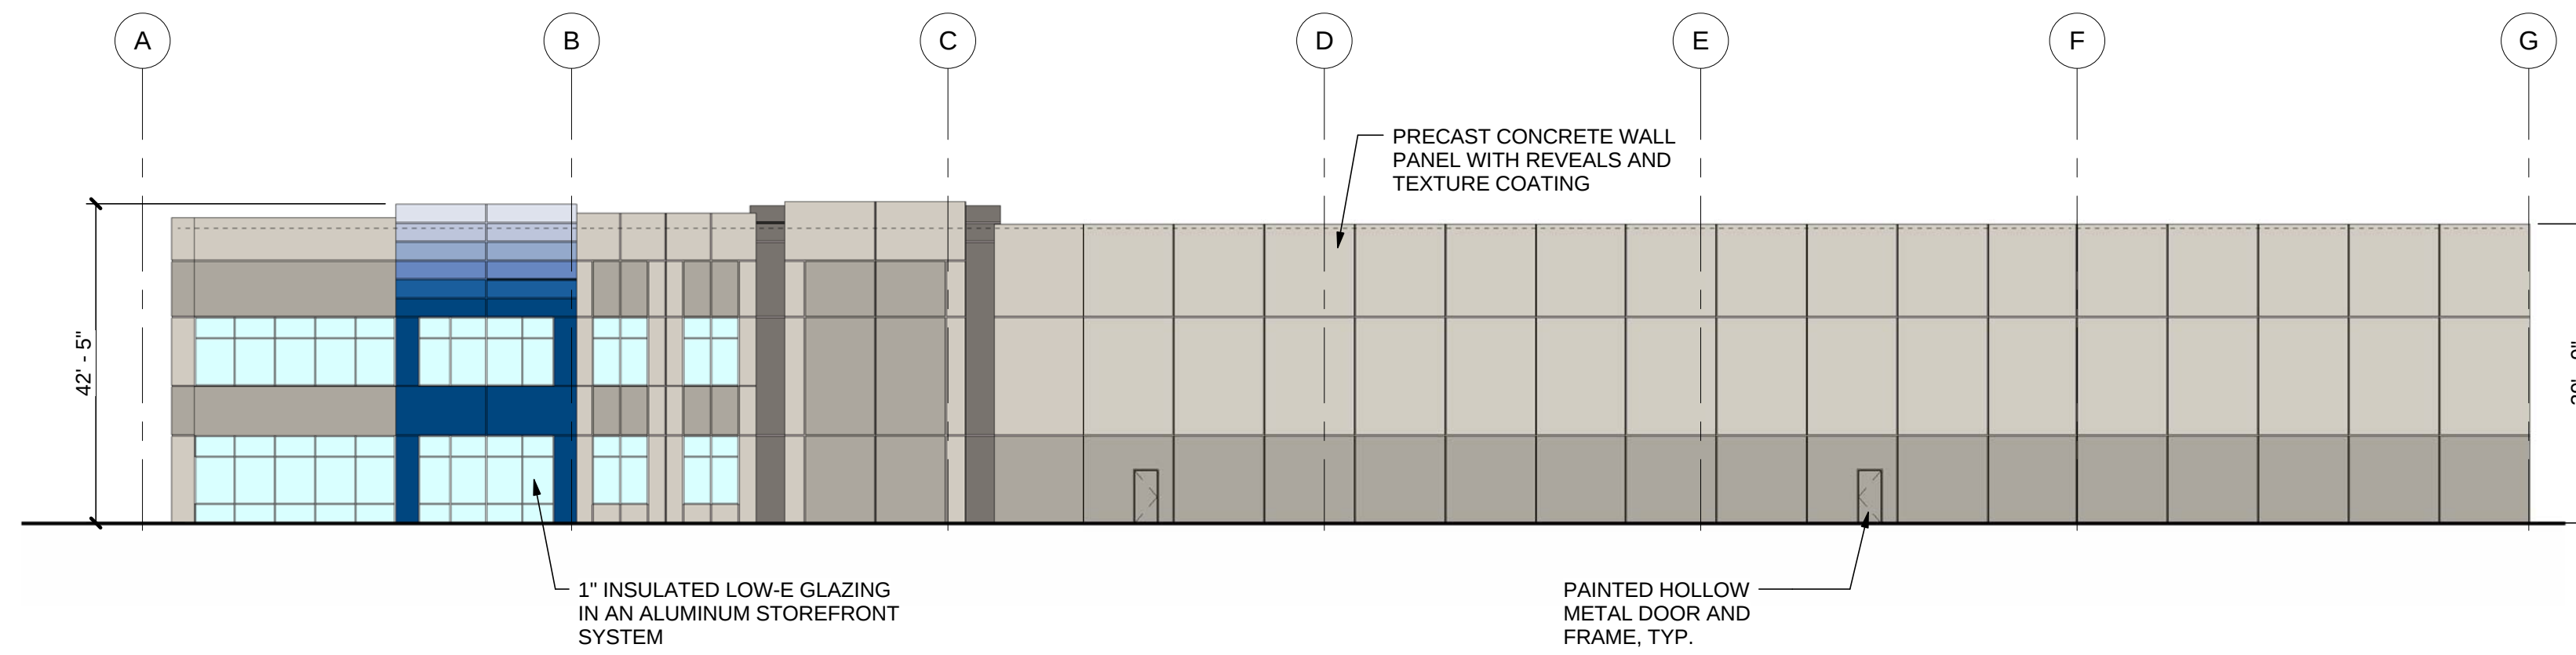



② OVERALL BUILDING ELEVATION - EAST
1" = 40'-0"

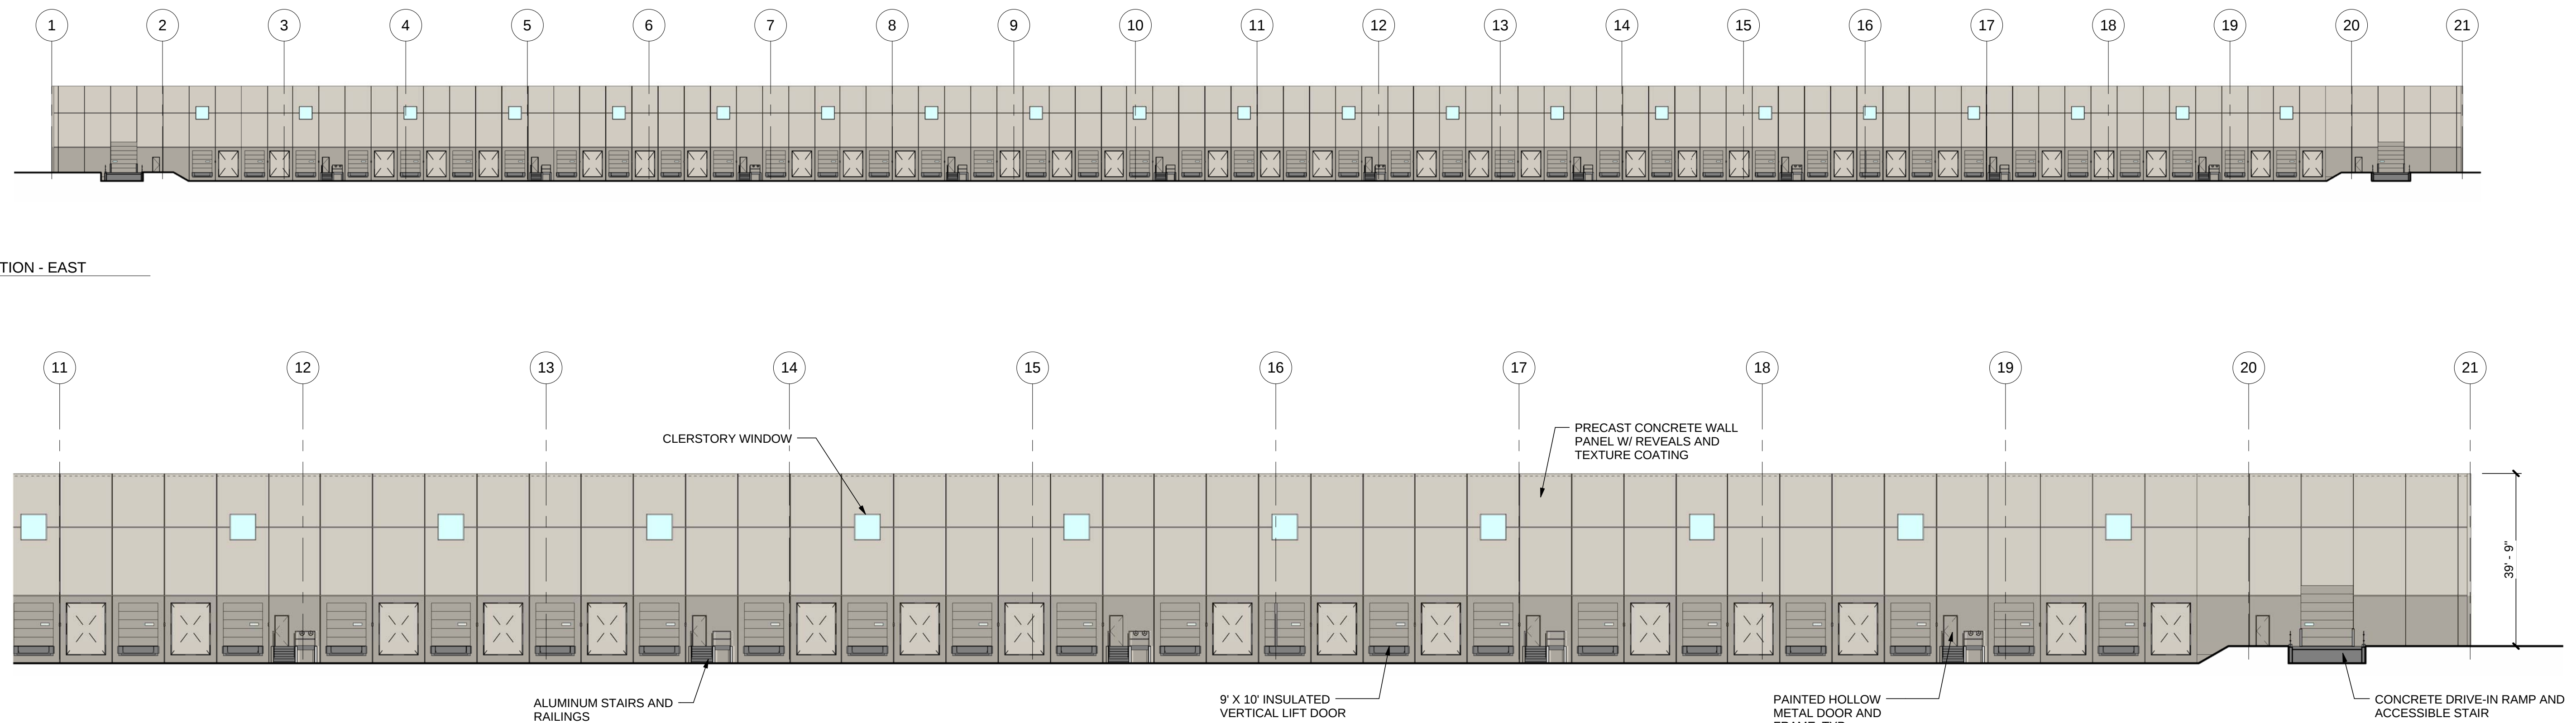




③ PARTIAL BUILDING ELEVATION - EAST
1" = 20'-0"

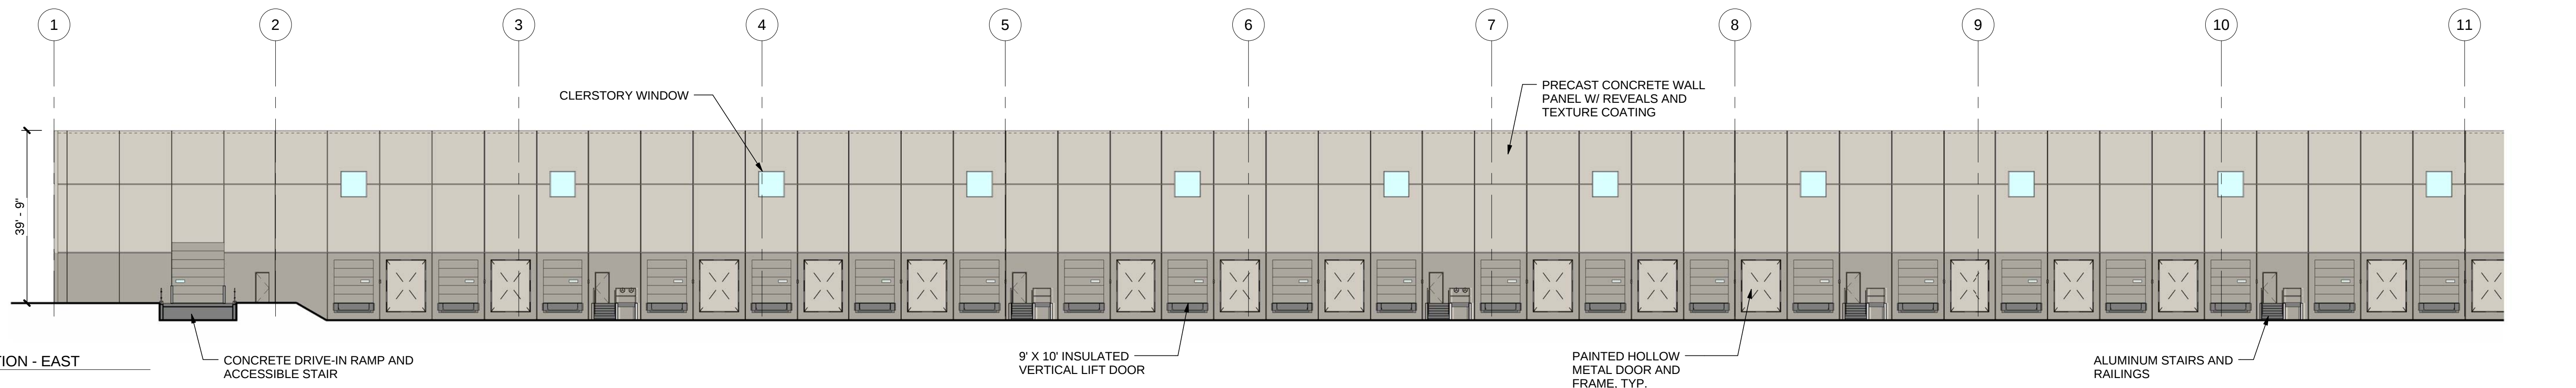

④ PARTIAL BUILDING ELEVATION - EAST
1" = 20'-0"

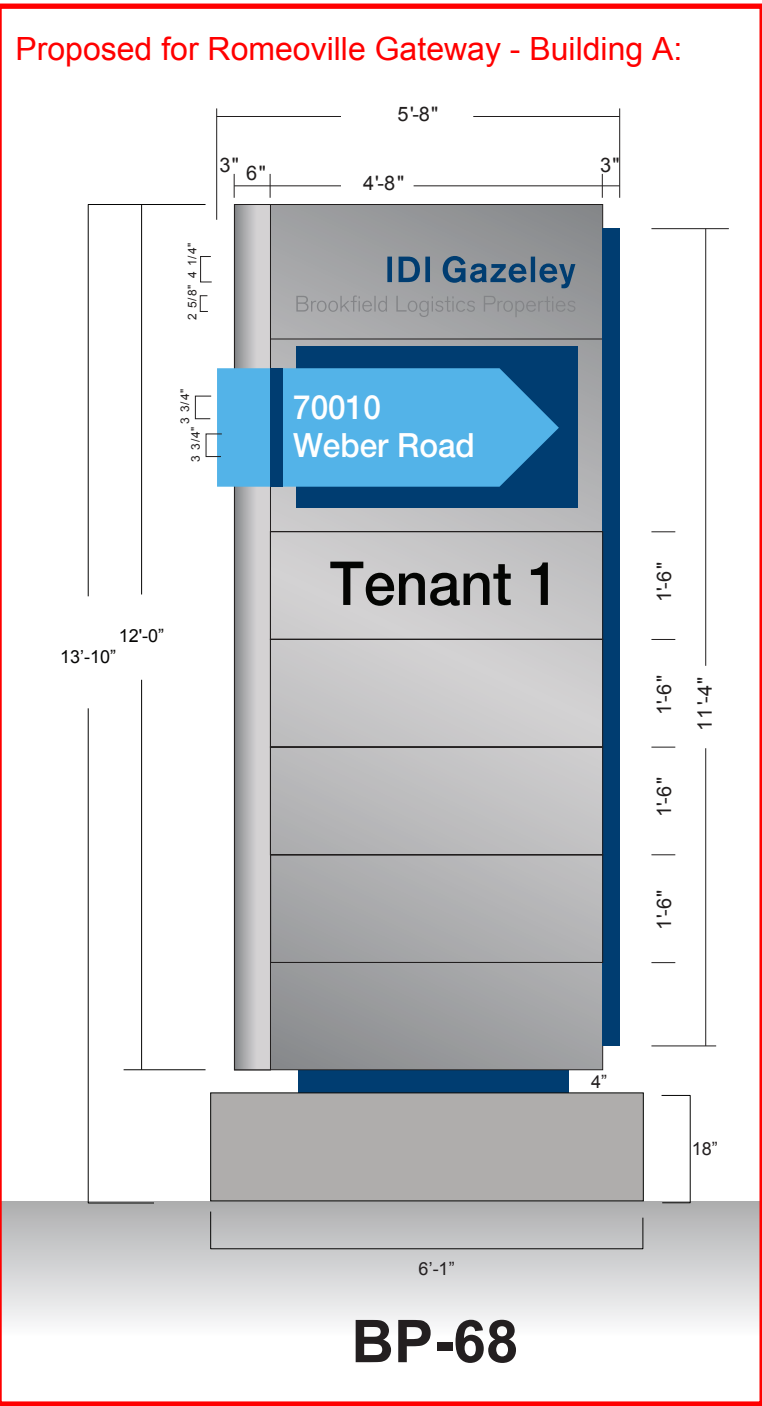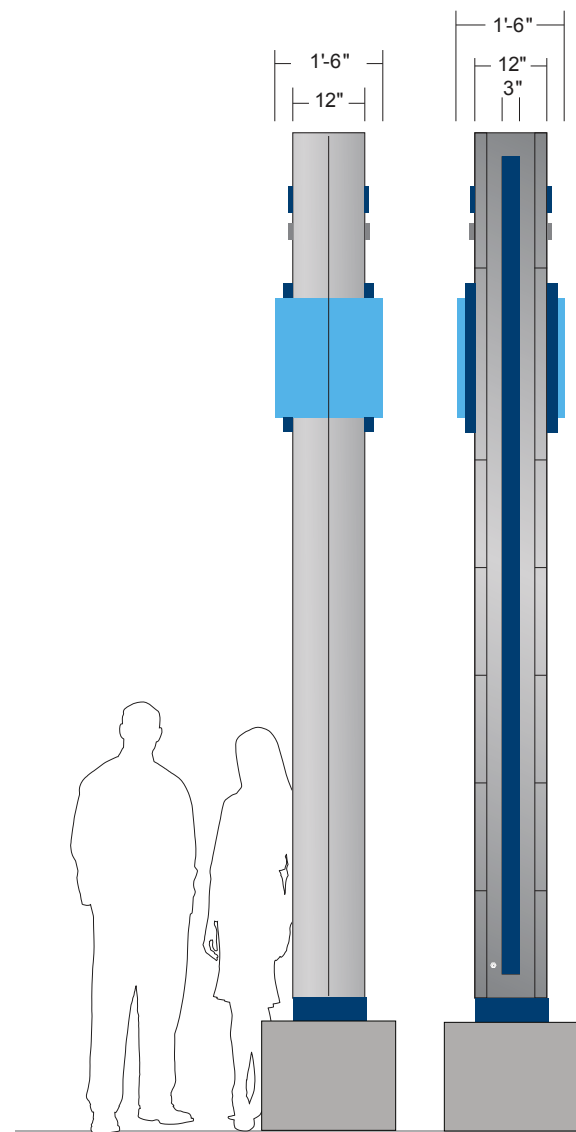

Color of plinth is to match base color of building

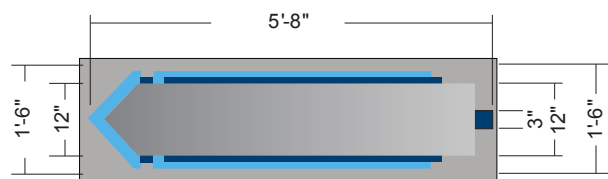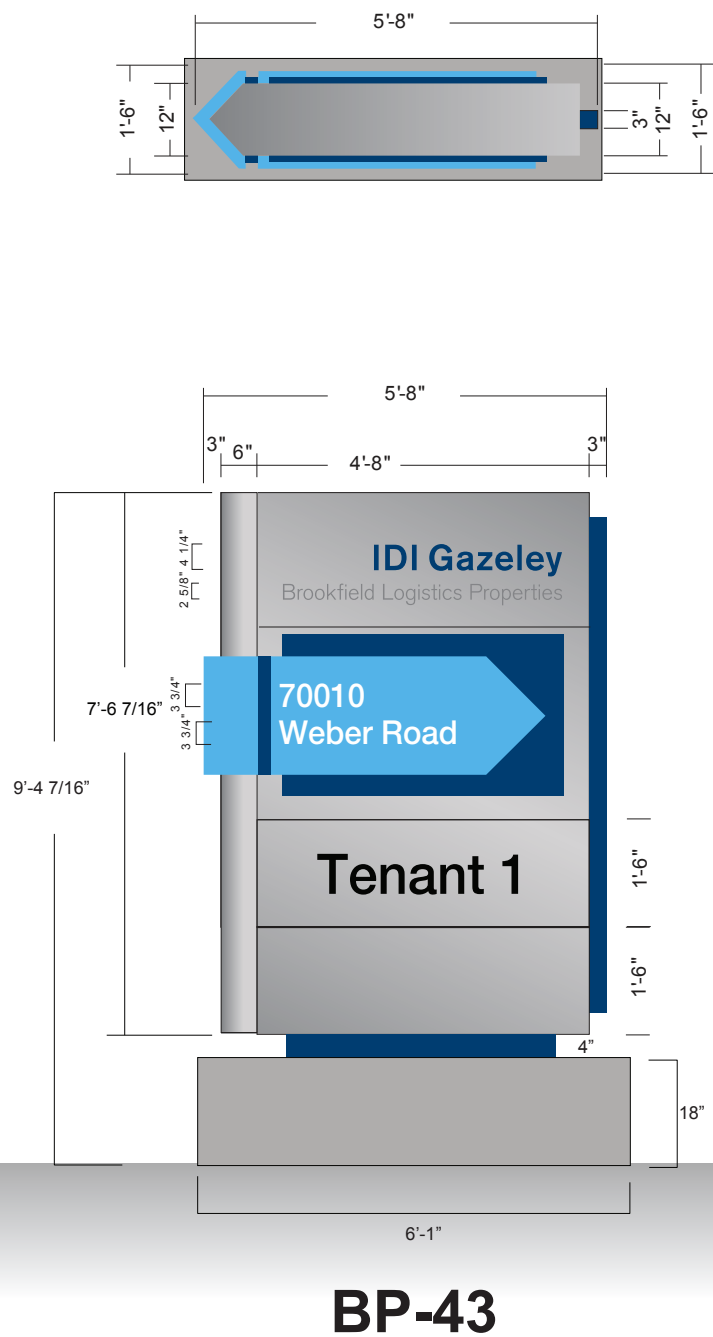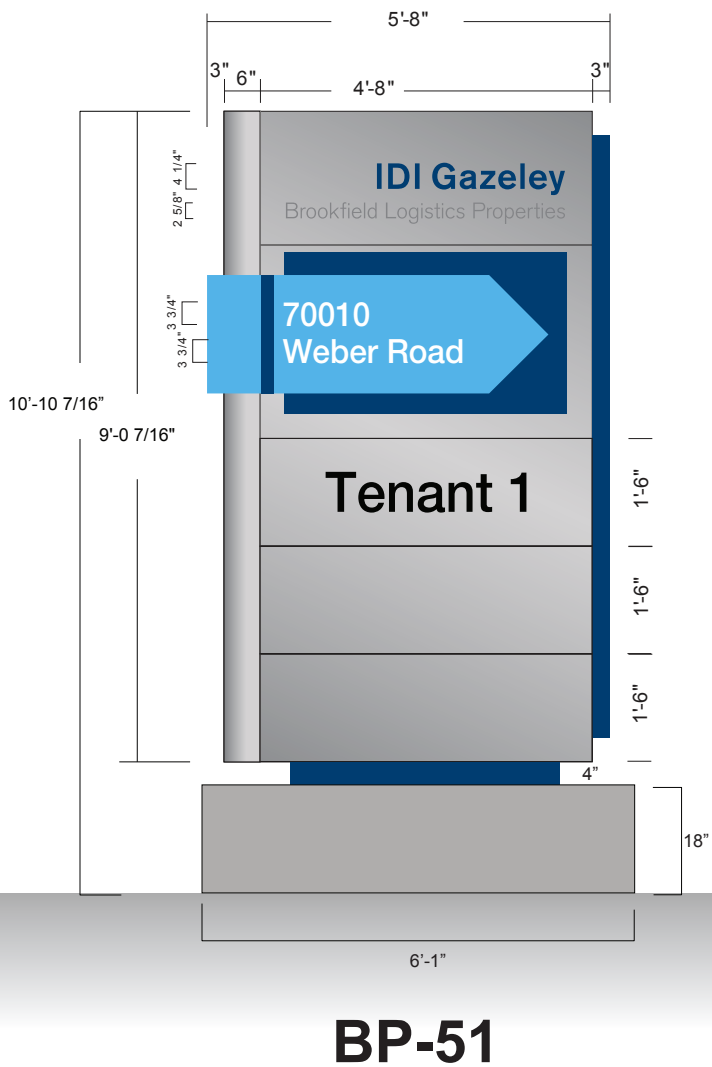

Client: IDI Gazeley Brookfield Logistics Property	Scale: 3/8"=1'	Date Created: 8/26/15	Building Pylons
Project Title: N/A	Proposal: .	Date Revised: 9/15/15	