
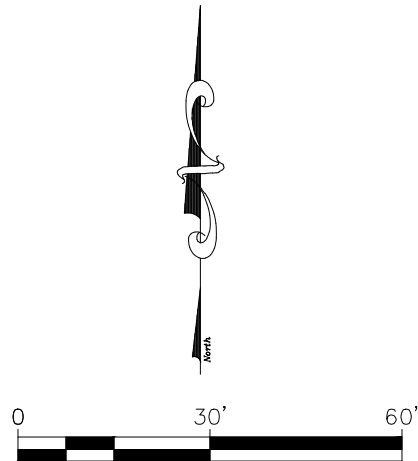
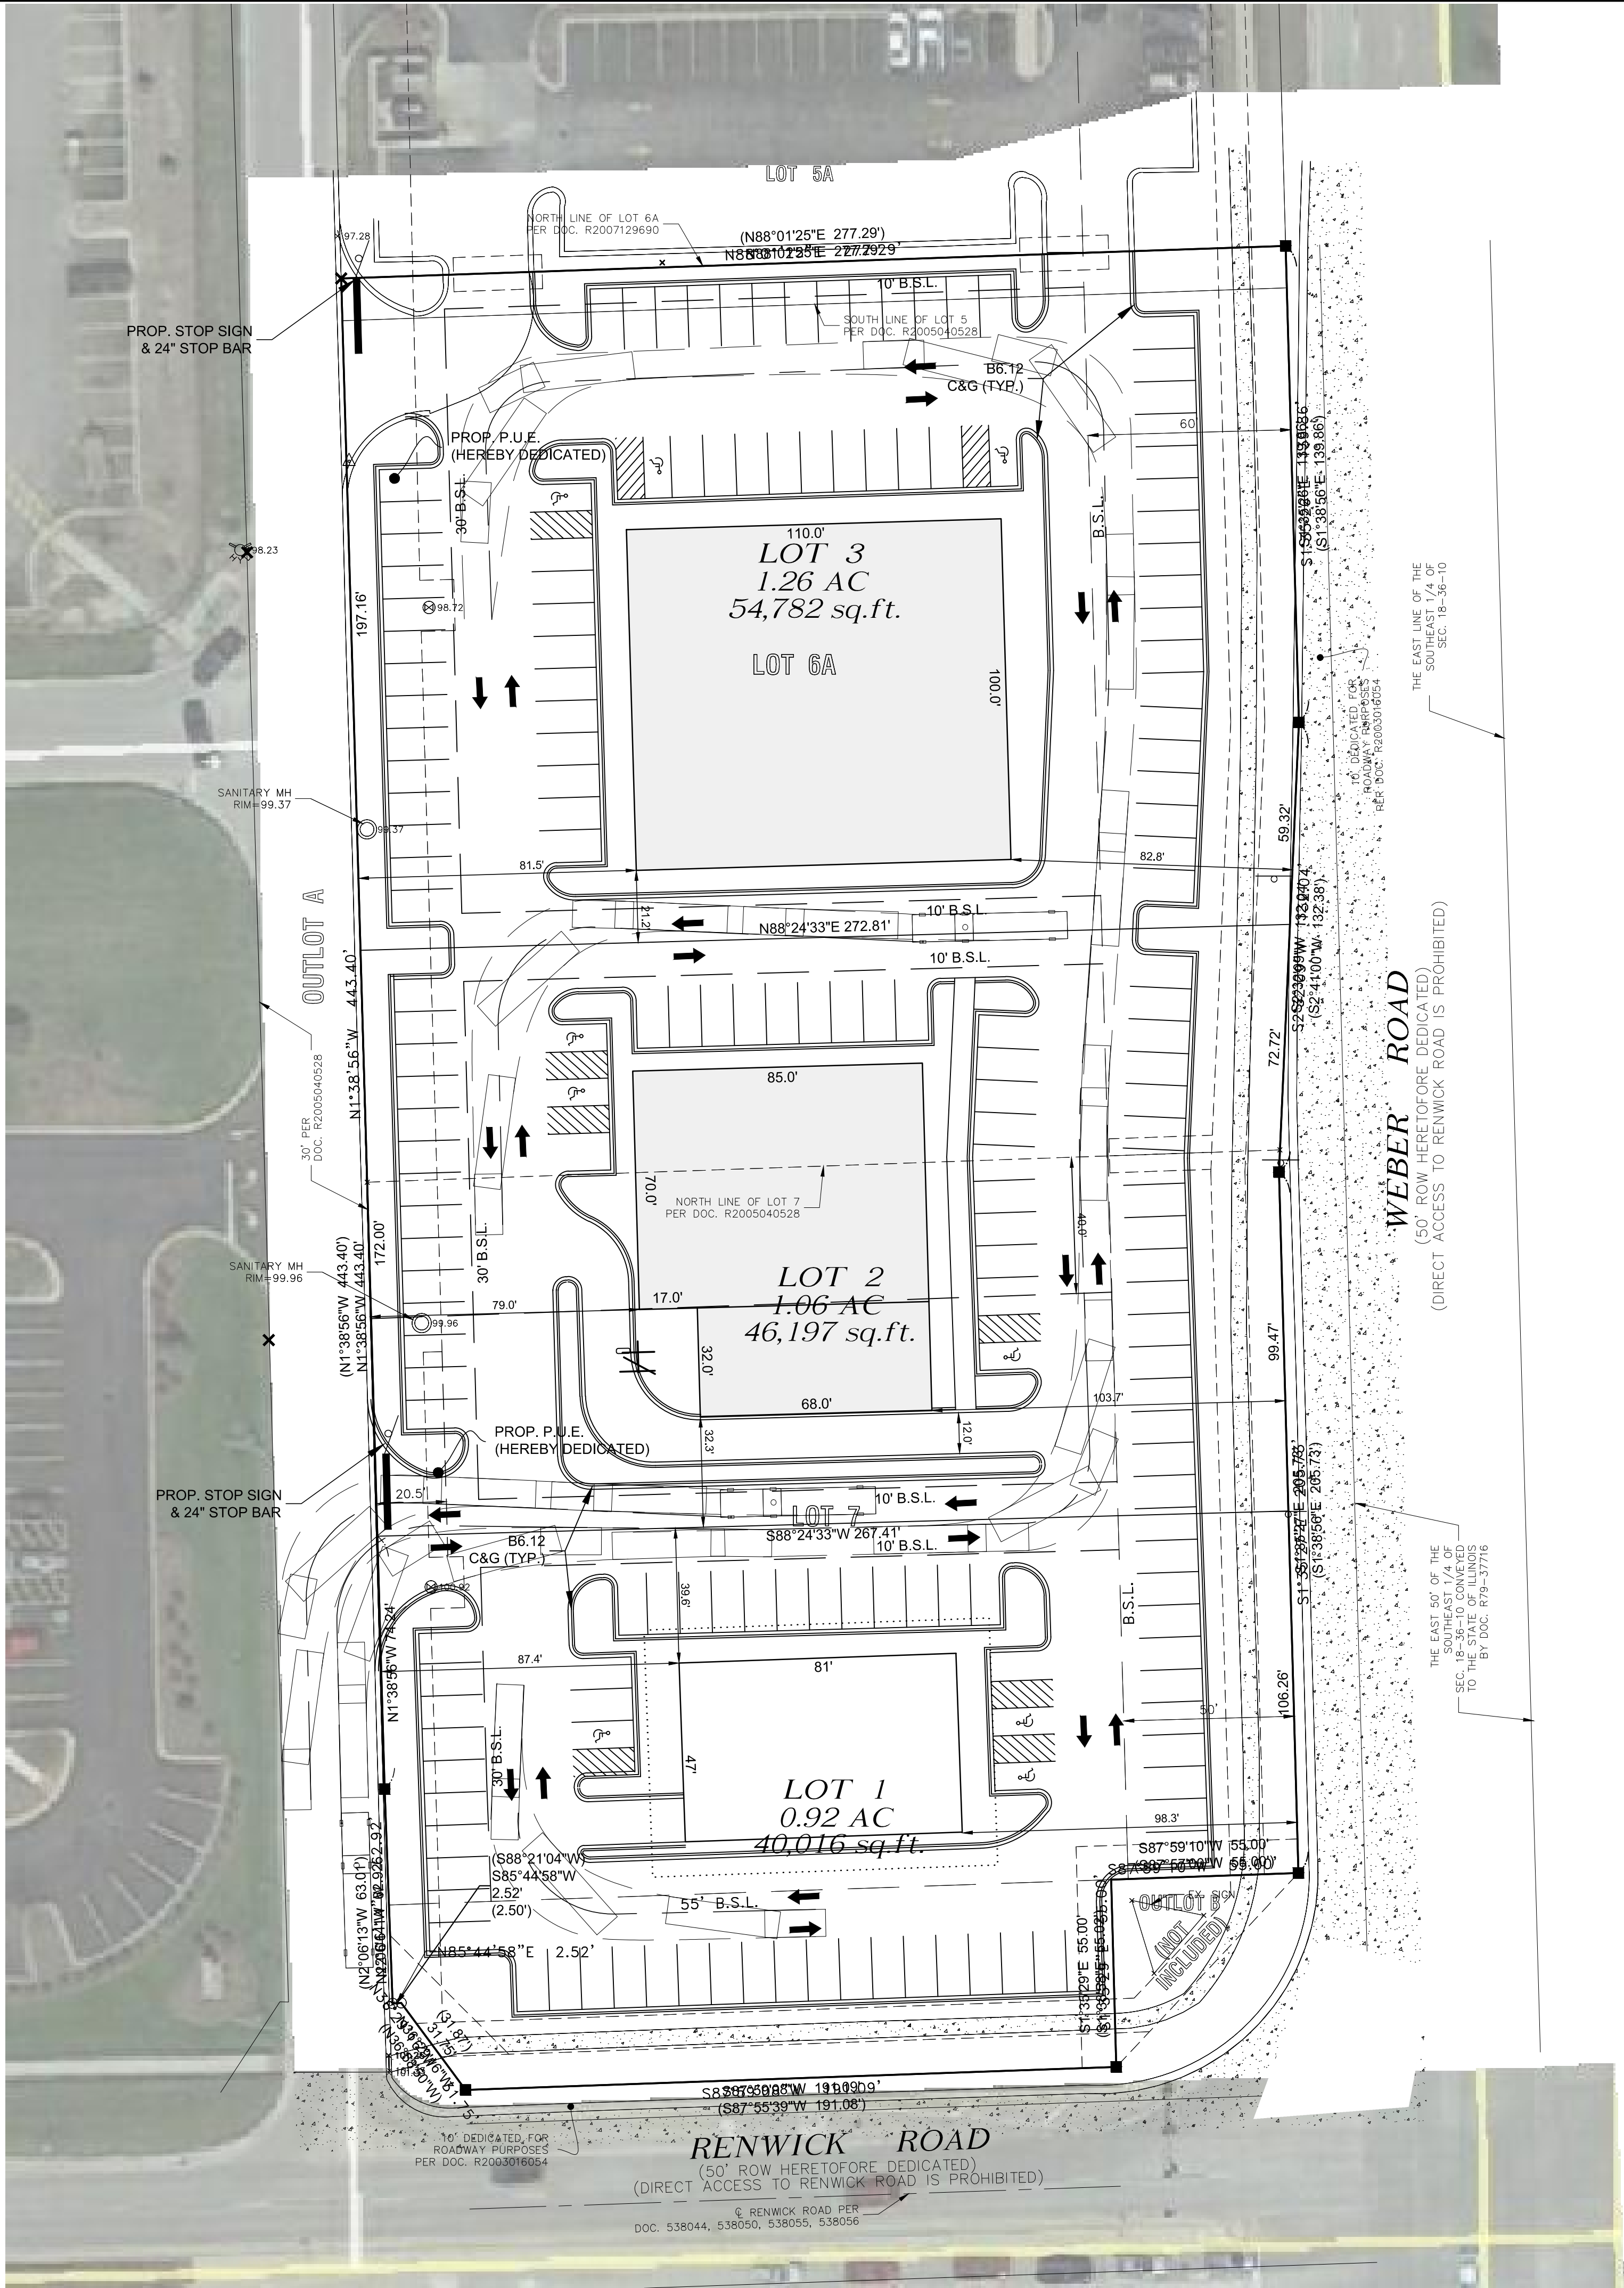


X:\Projects\2017\17-191 Rose Re-Sub of Lots 6A and 70\WG17-191 TRUCK TURNING EXHIBIT.dwg, 11/2/2017 4:32:31 PM, rchimer

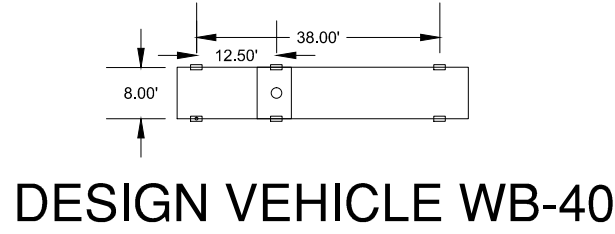

ROSE RE-SUBDIVISION #3
ROMEIOVILLE, ILLINOIS

TRUCK TURNING EXHIBIT

DESIGN:	BPH
DRAWING:	BPH
CHECKED:	-
APPROVED:	-

PROFESSIONAL DESIGN FIRM #184.005003

M. GINGERICH, GEREUX
& ASSOCIATES

ENGINEERING * PLANNING * SURVEYING

MANHATTAN
OFFICE

Manhattan Office
25820 S. Central Rd
Manhattan, Illinois 60442
PH. 815-478-9680
FX. 815-478-9685

PLAN EDITION MILESTONES		
DATE	BY	DESCRIPTION
8/29/2017	BPH	ISSUE TO CLIENT
11/1/2017	BPH	PER VILLAGE / CLIENT REVIEW