
Exhibit G

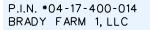

PARCEL 1:

BLACKTOP

FOUND IRON PIPE 0.06' NORTH AND 0.17' WEST

M=330.21

@M+649.69

RIM+651.73 INV+636.83

RIM-053.85 BIM-0

RIM-655.1

RIM+655.43

QRN

FOUND ALUMINUM

FOUND MAG NAIL

THAT PART OF THE EAST HALF OF THE SOUTHEAST QUARTER OF SECTION 17, TOWNSHIP 36 NORTH, RANGE 10 EAST OF THE THIRD PRINCIPAL MERIDIAN, DESCRIBED AS COMMENCING AT THE SOUTHEAST CORNER OF SAID SOUTHEAST QUARTER; THENCE NORTH 01 DEGREE 31 MINUTES 12 SECONDS WEST, ON THE EAST LINE OF SAID SOUTHEAST QUARTER, 50.30 FEET TO THE NORTH RIGHT OF WAY LINE OF RENWICK ROAD AS DEDICATED BY DOCUMENT NO. 538063; THENCE SOUTH 87 DEGREES 53 MINUTES 56 SECONDS WEST, ON SAID NORTH RIGHT OF WAY LINE, 520.13 FEET TO A POINT THAT IS 862.87 FEET NORMALLY DISTANT NORTHWESTERLY FROM THE CENTERLINE OF RUNWAY 2-20 AT THE CHICAGO-ROMEOVILLE AIRPORT, OWNED AND OPERATED BY JOLIET REGIONAL AIRPORT DISTRICT AND TO THE POINT OF BEGINNING; THENCE CONTINUING SOUTH 87 DEGREES 53 MINUTES 56 SECONDS WEST, ON SAID NORTH RIGHT OF WAY LINE, 300.00 FEET; THENCE NORTH 02 DEGREES 06 MINUTES 04 SECONDS WEST, 991.92 FEET TO THE NORTH LINE OF THE SOUTH 1042.21 FEET OF SAID SOUTHEAST QUARTER; THENCE NORTH 87 DEGREES 53 MINUTES 56 SECONDS EAST, ON SAID NORTH LINE, 578.30 FEET TO A POINT THAT IS 862.87 FEET NORMALLY DISTANT NORTHWESTERLY FROM THE CENTERLINE OF SAID RUNWAY 2-20; THENCE SOUTH 13 DEGREES 34 MINUTES 19 SECONDS WEST, PARALLEL WITH SAID CENTERLINE, 1030.22 FEET TO THE POINT OF BEGINNING, IN WILL COUNTY, ILLINOIS.

PARCEL 2:

THAT PART OF THE EAST HALF OF THE SOUTHEAST QUARTER OF SECTION 17, TOWNSHIP 36 NORTH, RANGE 10 EAST OF THE THIRD PRINCIPAL MERIDIAN, LYING NORTH OF THE NORTH RIGHT OF WAY LINE OF RENWICK ROAD AS DEDICATED BY DOCUMENT NO. 538063; (EXCEPTING THEREFROM THAT PART DESCRIBED AS FOLLOWS: COMMENCING AT THE SOUTHEAST CORNER OF SAID SOUTHEAST QUARTER; THENCE NORTH 01 DEGREE 31 MINUTES 12 SECONDS WEST, ON THE EAST LINE OF SAID SOUTHEAST QUARTER, 50.30 FEET TO THE NORTH RIGHT OF WAY LINE OF RENWICK ROAD AS DEDICATED BY DOCUMENT NO. 538063; THENCE SOUTH 87 DEGREES 53 MINUTES 56 SECONDS WEST, ON SAID NORTH RIGHT OF WAY LINE, 520.13 FEET TO A POINT THAT IS 862.87 FEET NORMALLY DISTANT NORTHWESTERLY FROM THE CENTERLINE OF RUNWAY 2-20 AT THE CHICAGO-ROMEOVILLE AIRPORT, OWNED AND OPERATED BY JOLIET REGIONAL AIRPORT DISTRICT AND TO THE POINT OF BEGINNING; THENCE CONTINUING SOUTH 87 DEGREES 53 MINUTES 56 SECONDS WEST, ON SAID NORTH RIGHT OF WAY LINE, 300.00 FEET; THENCE NORTH 02 DEGREES 06 MINUTES 04 SECONDS WEST, 991.92 FEET TO THE NORTH LINE OF THE SOUTH 1042.21 FEET OF SAID SOUTHEAST QUARTER; THENCE NORTH 87 DEGREES 53 MINUTES 56 SECONDS EAST, ON SAID NORTH LINE, 578.30 FEET TO A POINT THAT IS 862.87 FEET NORMALLY DISTANT NORTHWESTERLY FROM THE CENTERLINE OF SAID RUNWAY 2-20; THENCE SOUTH 13 DEGREES 34 MINUTES 19 SECONDS WEST, PARALLEL WITH SAID CENTERLINE, 1030.22 FEET TO THE POINT OF BEGINNING) (ALSO EXCEPTING THEREFROM THAT PART TAKEN BY THE JOLIET REGIONAL AIRPORT DISTRICT BY ORDER VESTING TITLE ENTERED IN CASE NO. 07 ED 038, RECORDED JULY 23, 2009 AS DOCUMENT NO. R2009089869), IN WILL COUNTY, ILLINOIS.

M=822.00

NORTH LINE OF THE WEST HALF OF THE SOUTHEAST QUARTER OF SECTION 17-36-10-

BLACKTOP

P.I.N.*04-17-400-005, *04-17-400-008 CRONIN ENTERPRISES, LLC:

PARCEL 1: THE EAST 175 FEET (AS MEASURED PARALLEL WITH THE EAST LINE THEREOF) OF A TRACT OF LAND DESCRIBED AS FOLLOWS:

THAT PART OF THE WEST HALF OF THE SOUTHEAST QUARTER OF SECTION 17, TOWNSHIP 36 NORTH, RANGE 10, EAST OF THE THIRD PRINCIPAL MERIDIAN, LYING EAST OF THE WEST 20 ACRES OF SAID QUARTER SECTION EXCEPTING THEREFROM THE EAST 8 RODS OF THE SOUTH 20 RODS THEREOF, AND FURTHER EXCEPTING THAT PART THEREOF TAKEN, USED, OR DEDICATED FOR HIGHWAY, IN WILL COUNTY, ILLINOIS.

PARCEL 2:

THAT PART OF THE WEST HALF OF THE SOUTHEAST QUARTER OF SECTION 17, TOWNSHIP 36 NORTH, RANGE 10, EAST OF THE THIRD PRINCIPAL MERIDIAN, BEING DESCRIBED AS FOLLOWS: BEGINNING AT THE SOUTHEAST CORNER OF SAID WEST HALF OF SAID SOUTHEAST QUARTER; RUNNING THENCE NORTH ALONG THE EAST LINE THEREOF A DISTANCE OF 20 RODS (330 FEET); THENCE WEST AND PARALLEL WITH THE SOUTH LINE OF SAID SOUTHEAST QUARTER A DISTANCE OF 8 RODS (132 FT); THENCE SOUTH PARALLEL WITH THE EAST LINE OF SAID SOUTHEAST QUARTER A DISTANCE OF 20 RODS (330 FT); THENCE EAST ALONG THE SOUTH LINE OF SAID SOUTHEAST QUARTER A DISTANCE OF 8 RODS (132 FT) TO THE PLACE OF BEGINNING, EXCEPTING THAT PART THEREOF TAKEN, USED OR DEDICATED FOR HIGHWAY, IN WILL COUNTY, ILLINOIS.

FOUND IRON PIPE -0.08' NORTH AND 0.08' WEST

P.I.N. *****04-17-400-007 RENWICK ROAD INVESTMENTS, LLC:

M=175.Ø1

€H 57.61

THAT PART OF THE WEST HALF OF THE SOUTHEAST QUARTER OF SECTION 17, IN TOWNSHIP 36 NORTH AND IN RANGE 10 EAST OF THE THIRD PRINCIPAL MERIDIAN, LYING EAST OF THE WEST 20 ACRES OF SAID QUARTER SECTION AND EXCEPTING THEREFROM THE EAST 175 FEET (AS MEASURED PARALLEL WITH THE EAST LINE THEREOF) AND EXCEPTING THEREFROM THE SOUTH 1523.7 FEET (AS MEASURED PARALLEL WITH THE SOUTH LINE THEREOF) OF THE WEST 228.71 FEET (AS MEASURED PARALLEL WITH THE WEST LINE THEREOF), AND FURTHER EXCEPTING THAT PART THEREOF TAKEN, USED OR DEDICATED FOR HIGHWAY, IN WILL COUNTY, ILLINOIS.

BLACKTOP

2324.23

-FOUND IRON REBAR 0.08 EAST

BH 53.02

FIRST AMERICAN TITLE INSURANCE COMPANY DUKE REALTY

BY:

THIS IS TO CERTIFY THAT THIS MAP OR PLAT AND THE SURVEY ON WHICH IT IS BASED WERE MADE IN ACCORDANCE WITH THE 2016 MINIMUM STANDARD DETAIL REQUIREMENTS FOR ALTA/NSPS LAND TITLE SURVEYS, JOINTLY ESTABLISHED AND ADOPTED BY ALTA AND NSPS, AND INCLUDES ITEMS 1, 2, 3, 4, 5, 7(a), 8, 9, 11, 13, 14, 16, 17 AND 18 OF TABLE A THEREOF. THE FIELD WORK WAS COMPLETED ON MAY 12, 2017.

SUBDIVIDED


E C

 \mathbf{i} 5

ĺΩ,

DATED THIS _____ DAY OF _____, 20_____,

ILLINOIS PROFESSIONAL LAND SURVEYOR NO. 3197 LICENSE EXPIRES: NOVEMBER 30, 2018 WEBSTER, McGRATH & AHLBERG, LTD. 207 SOUTH NAPERVILLE ROAD WHEATON, ILLINOIS 60187 630-668-7603

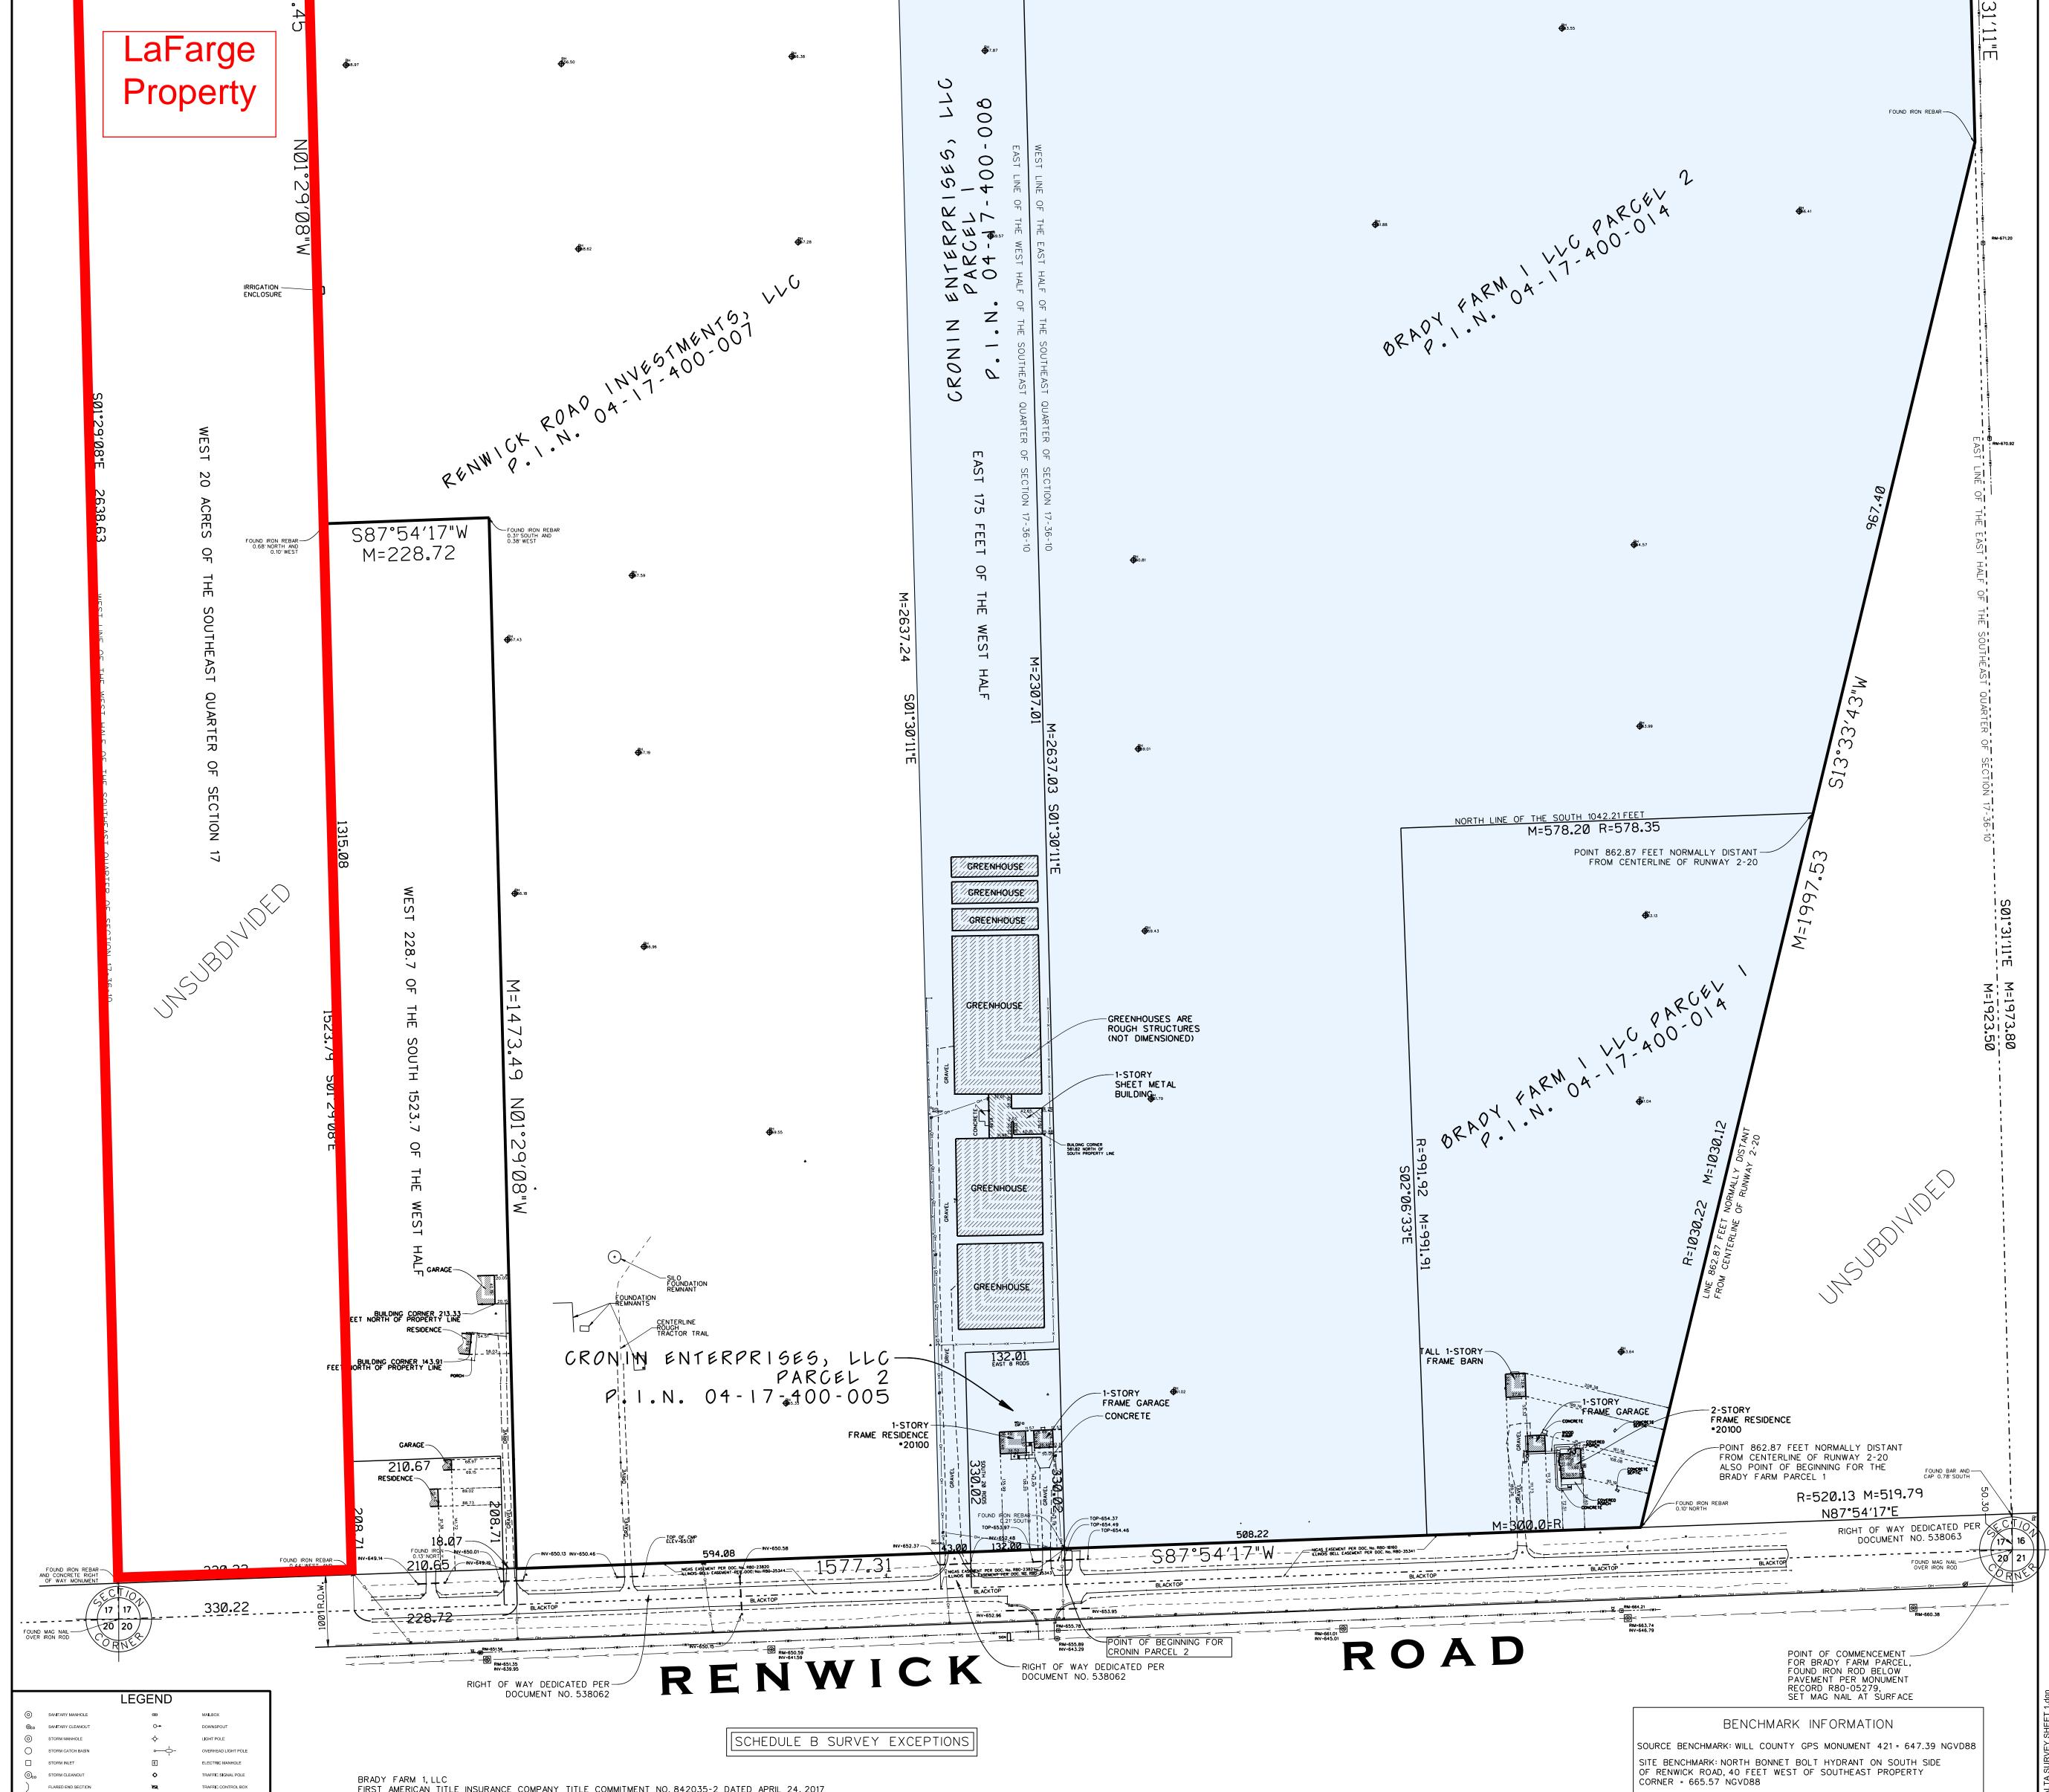

FLARED END SECTION	TRAFFIC CONTROL BOX	FIRST AMERICAN TITLE INSURANCE COMPANY TITLE COMMITMENT NO. 842035-2 DATED APRIL 24, 2017		
	TRAFFIC SIGNAL VAULT	(NOTE: THE LEGAL DESCRIPTION FOR PARCEL 2 HAS A TYPO: THE ANTIPENULTIMATE LINE SHOULD	RENWICK ROAD INVESTMENTS LLC FIRST AMERICAN TITLE INSURANCE COMPANY TITLE COMMITMENT NO. 842035-1 DATED MARCH 9, 2017, WITH A	
	RAILROAD SIGNAL POLE	READ, "REGIONAL AIRPORT")	REVISION DATE OF APRIL 27, 2017.	NOTE: SEE SHEET 2 FOR ELEVATIONS/CONTOURS
CABLE T.V. BOX	R RAILROAD SIGNAL VAUL	2 EASEMENT IN FAVOR OF ILLINOIS BELL TELEPHONE COMPANY PER DOCUMENT NO. R80-35341 LIES SOUTH OF	REVISION DATE OF AFRIC 27, 2017.	NOTE: SEE SHEET 3 FOR TREE/WETLAND EXHIBIT
TELEPHONE BOX	Ø UTIL I TY POLE	THE SUBJECT PROPERTY IN THE DEDICATED RIGHT OF WAY OF RENWICK ROAD.	5 TERMS AND CONDITIONS CONTAINED IN ANNEXATION AGREEMENT DATED FEBRUARY 10, 1993 AND RECORDED AS	NOTE: SEE SHEET STOR TREE/WETLAND EXHIBIT
TRAFFIC CONTROL BOX	OVERHEAD WIRES		DOCUMENT NO. R93-11740. THIS AGREEMENT NO LONGER AFFECTS THE SUBJECT PROPERTY AS IT EXPIRED	
	UNDERGROUND ELECTR	3 EASEMENT IN FAVOR OF NORTHERN ILLINOIS GAS COMPANY PER DOCUMENT NO. R82-18160 LIES SOUTH OF	OCTOBER 5, 2012.	Rev Date Description By ALTA/NICDCLAND
O COMMUNICATION MANHOLE -	UNDERGROUND GAS	THE SUBJECT PROPERTY IN THE DEDICATED RIGHT OF WAY OF RENWICK ROAD.	6 SURVEYOR WAS NOT SUPPLIED WITH PREVIOUS 1997 SURVEY BY RONALD K. JACOBSEN. NO EXISTING PERMANENT	Rev Date Description By ALTA/NSPS LAND
TELEPHONE MANHOLE	UNDERGROUND TELEPH	CRONIN ENTERPRISES LLC	SIGN WAS DISCOVERED AND LOCATED ALONG EAST LINE OF SUBJECT PROPERTY.	TITLE SURVEY
🕿 ELECTRIC METER —				LOCATION:
S GAS METER -		WITH A REVISION DATE OF SEPTEMBER 9, 2017.		20206-20216 RENWICK ROAD
GAS VALVE				
DB B-BOX —	SANITARY SEWER	NO SURVEY EXCEPTIONS LISTED IN COMMITMENT.		
DV WATER VALVE -	STORM SEWER			2 9-29-17 REVISED TITLE COMMITMENTS CLL PREPARED FOR: DUKE REAL ESTATE
V WATER VALVE VAULT -				1 0 10 17 50150 CU 1301 W. 22nd Street
V FIRE HYDRANT -	π GUARD RAIL		LAND AREA	
	DECIDUOUS TREE			Websier, Micgrain & Arlberg Lid.
			SUBJECT PROPERTY CONTAINS 5,176,574 SQUARE FEET OR 118.8378 ACRES	
O PARKING METER	O DROVE IRON PIPE			LAND SURVEYING - CIVIL ENGINEERING - LANDSCAPE ARCHITECTURE
ন্দ SIGN	O FOUND IRON PIPE		FLOOD ZONE	SURV: DRAWN: DESIGN:
✓ FLAG POLE	+ CROSS CUT IN CONCRE			Over a Century of Service to our Clients CLL CLL/DS
OPLM PIPELINE MARKER	M = MEASURED DIMENS		ACCORDING TO FLOOD INSURANCE RATE MAP №. 17197CO155E FOR WILL COUNTY, ILLINOIS DATED 9-6-1995, SUBJECT PROPERTY LIES IN UNSHADED ZONE X, AREAS DETERMINED TO BE OUTSIDE THE 0.2% ANNUAL CHANCE FLOODPLAIN.	207 South Naperville Road Wheaton, Illinois 60187 ph: (630)668-7603 web: www.wmaltd.com FILE #: WILL CO. SEC. 17-36-10
	R = RECORD DIMENSIO		TROLENT LES IN ONSTADED ZONE X, ANEAS DETERMINED TO DE OUTSIDE THE 0.27 ANNOAE CHANCE FEOODFEAN.	Design Firm License No. 184-003101