
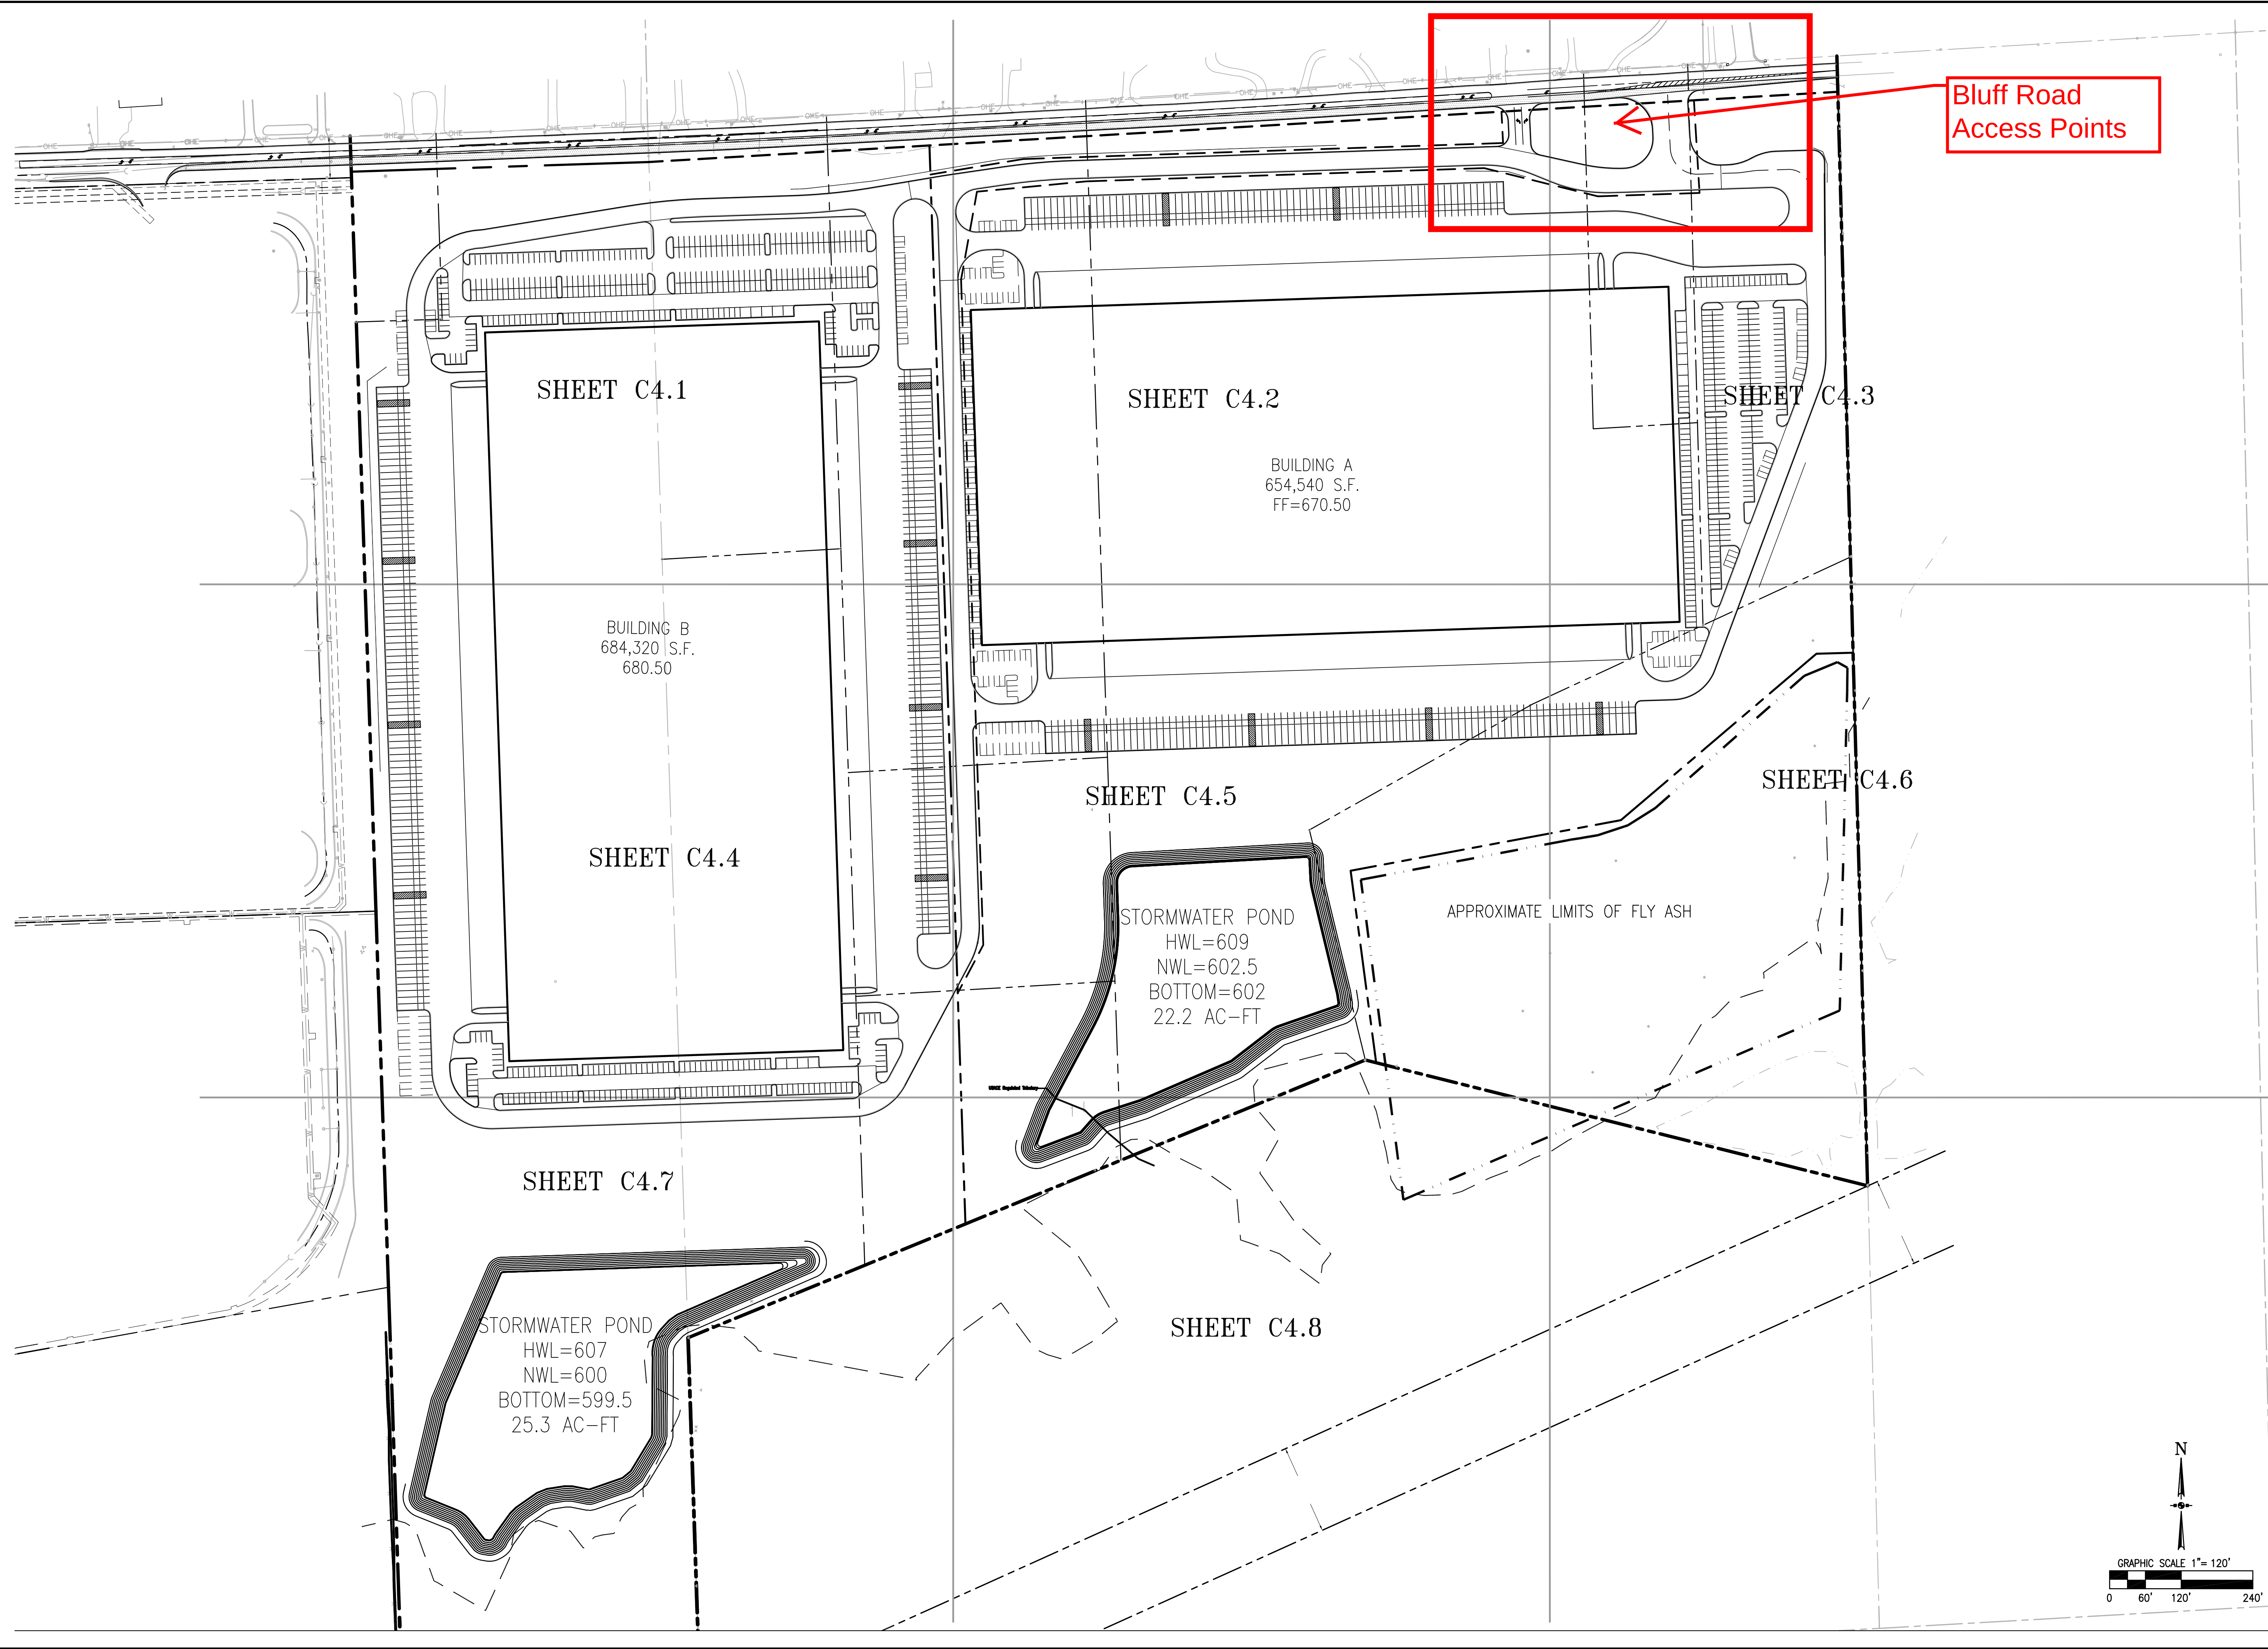


Copyright © 2017 Jacob & Hefner Associates, INC.

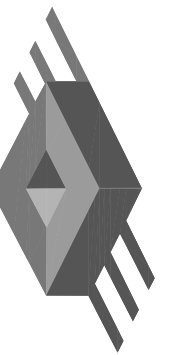

PRELIMINARY DIMENSIONAL CONTROL AND PAVING PLAN		10/20/17
INTERCHANGE 55 LOGISTICS PARK		No.
CT REALTY		Description
ROMEOVILLE, ILLINOIS		1
PRELIMINARY ENGINEERING		10/20/17
		Date

	JACOB & HEFNER ASSOCIATES	
	1333 Butterfield Rd, Suite 300, Downers Grove, IL 60515	
	PHONE: (630) 652-4600, FAX: (630) 652-4601 www.jacobandhefner.com	

F114f
1"=120'
C4.0