

PLAT OF SURVEY


BY

WM. C. FLEMING & ASSOCIATES, LTD.

467 RUBY STREET, JOLIET, ILLINOIS

OF

Lot 32, Block 4 in Hampton Park Subdivision No. 5, a Subdivision of part of the Southeast $\frac{1}{4}$ of Section 28, Township 37 North, and in Range 10 East of the Third Principal Meridian, according to the Plat thereof recorded June 28, 1960, as Document No. 906786, in Plat Book 32, page 71, Will County, Illinois.
Commonly known as 720 Geneva Avenue.

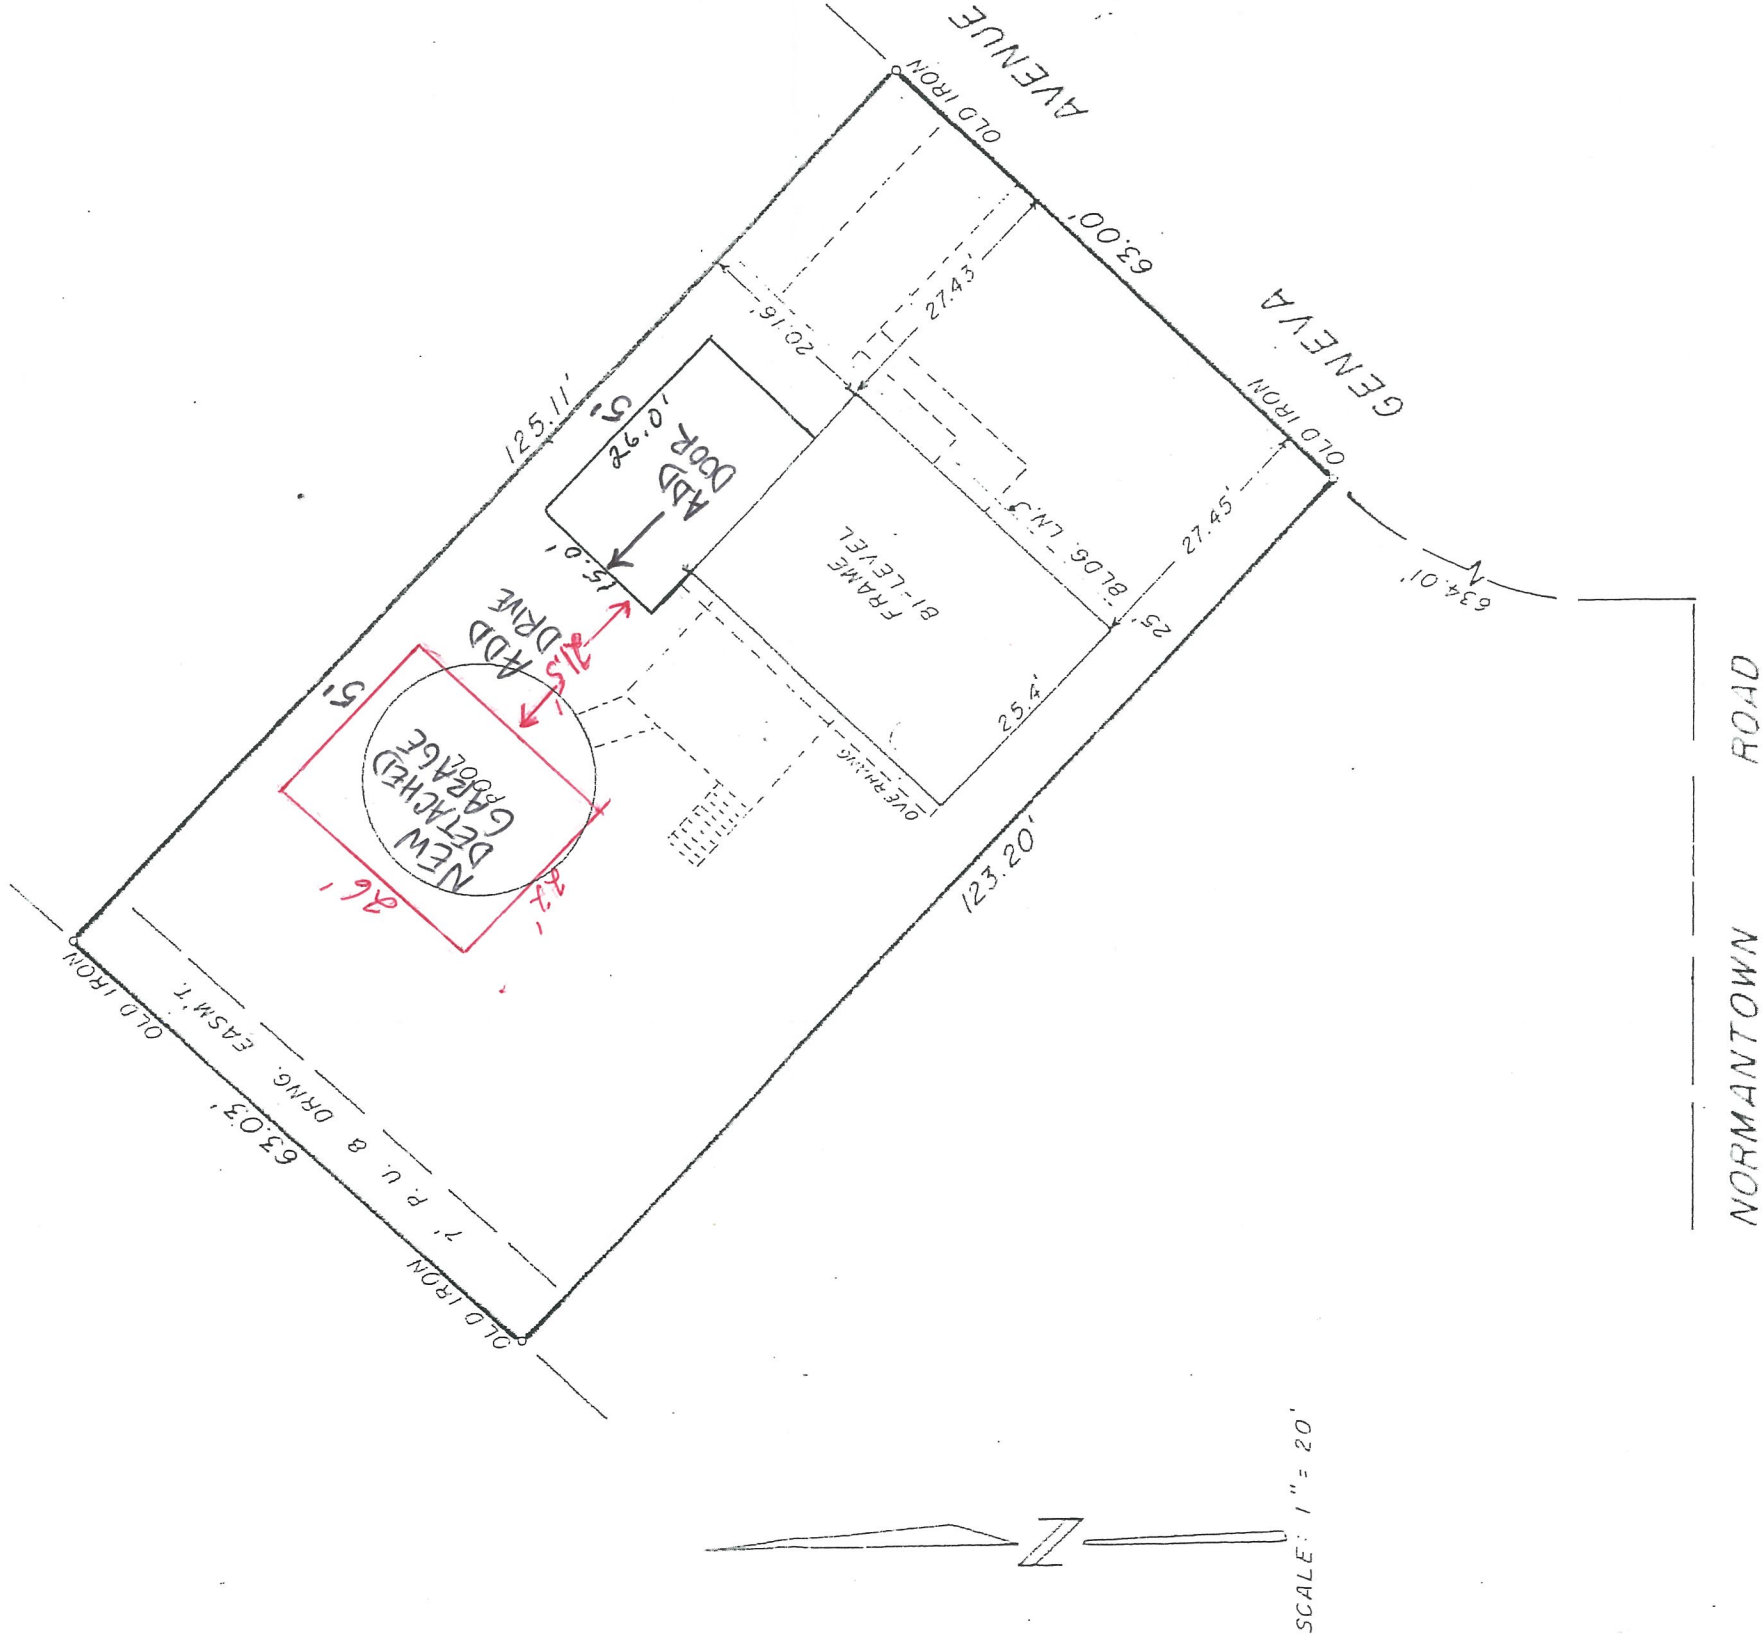

TO INSURE AUTHENTICITY OF ANY
COPIES, THEY MUST BEAR THE
SURVEYORS IMPRESSED SEAL.

SURVEY ORDERED 28 JUNE 1983

BY: FLEET MORTGAGE CORPORATION
821 PLAINFIELD ROAD
JOLIET, ILLINOIS

FOR: RIZZATTO-MOREHEAD

FB P

SURVEY CERTIFIED BY:

William C. Fleming
WILLIAM C. FLEMING
ILLINOIS LAND SURVEYOR NO. 1691

DATED 30 JUNE 1983