


J:\Projects\Alpha\Romeoville, Village of\Orange Crush Landscape Buffer\09 Graphics\02 DD-CD002-Planting-D1.dwg

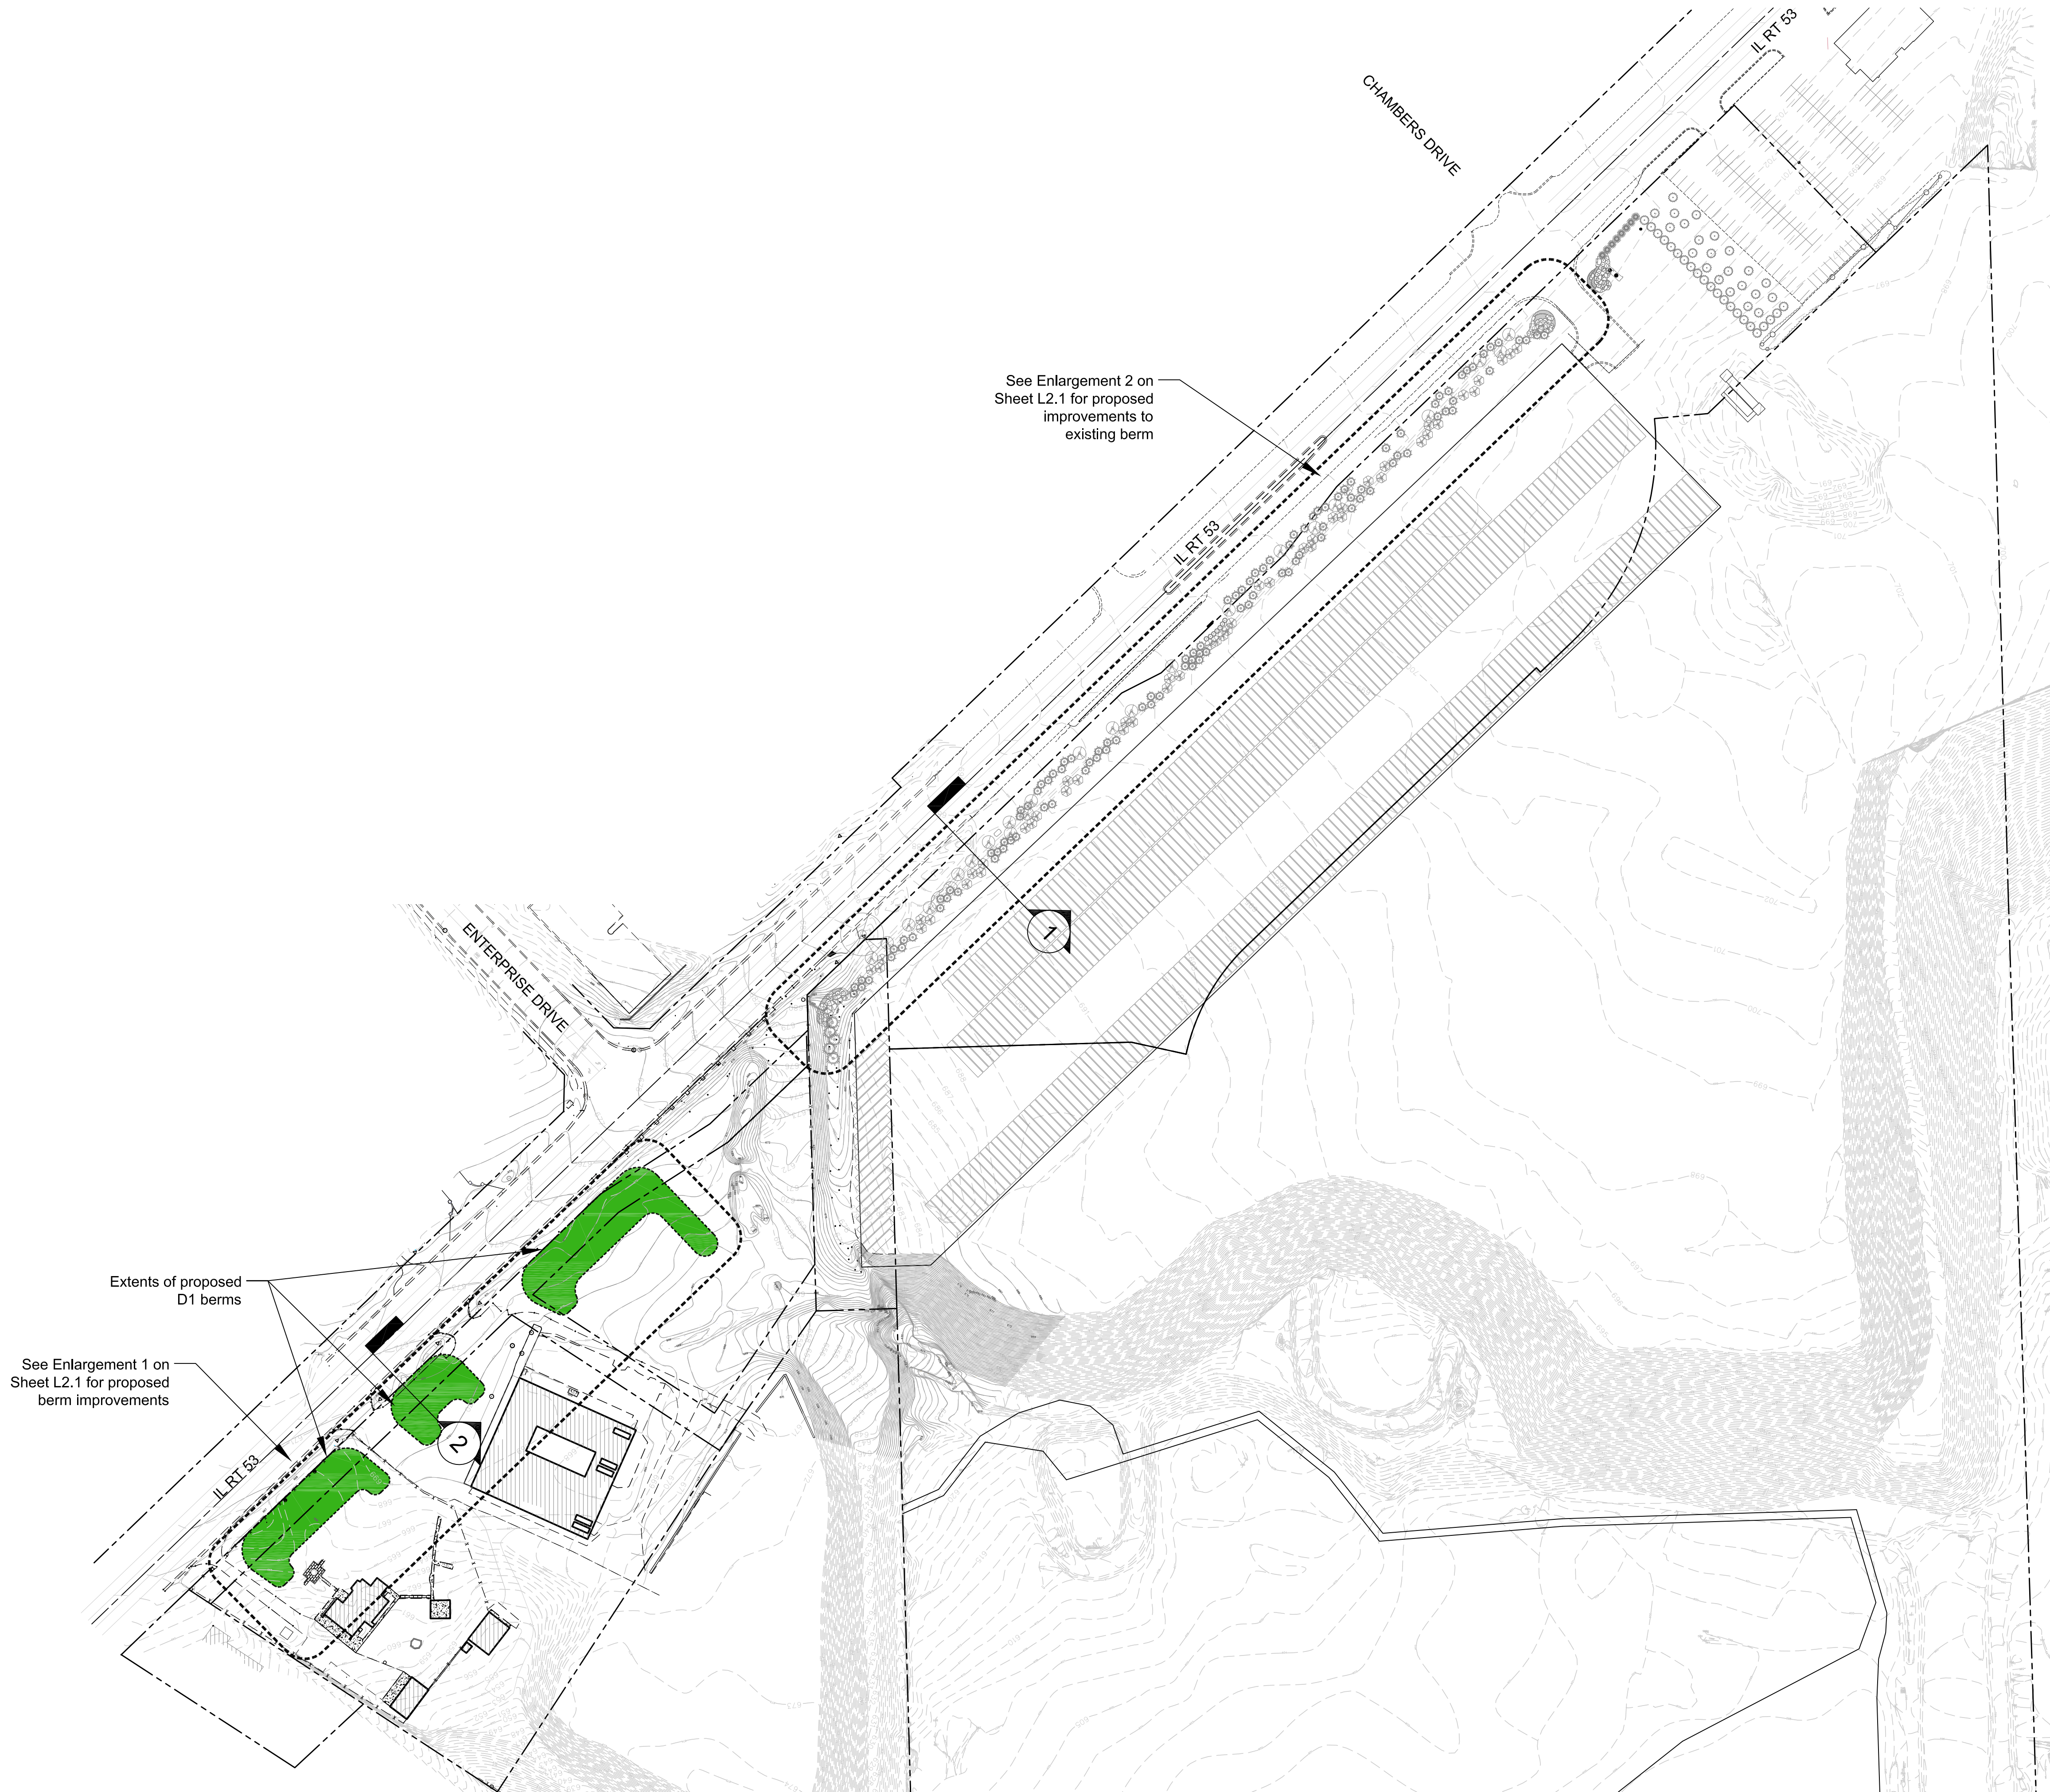

225 W. Jefferson Avenue
Naperville, IL 60540
T 630.961.1787
hitchcockdesigngroup.com

PREPARED FOR
**Village of
Romeoville**
1050 West Romeo Road
Romeoville, IL 60446

PROJECT
**Orange Crush
Landscape Buffer**

Rt. 53 and Chambers
Drive
Romeoville, IL 60446

ISSUED
October 3, 2018
REVISIONS

No	Date	Issue
1.	10/24/2018	Berm Diagram

CHECKED BY
TCK

DRAWN BY
MPW

SHEET TITLE
**D1 Landscape
Improvements Plan**

SCALE IN FEET
1" = 100'

0' 50' 100' 300'

NORTH

SHEET NUMBER
L2.0

©2017 Hitchcock Design Group



225 W. Jefferson Avenue
Naperville, IL 60540
T 630.961.1787
hitchcockdesigngroup.com

PREPARED FOR
**Village of
Romeoville**
1050 West Romeo Road
Romeoville, IL 60446

PROJECT
**Orange Crush
Landscape Buffer**

Rt. 53 and Chambers
Drive
Romeoville, IL 60446

ISSUED
October 3, 2018
REVISIONS

No	Date	Issue
1.	10/24/2018	Berm Diagram

CHECKED BY
TCK

DRAWN BY
MPW

SHEET TITLE
**D2 Landscape
Improvements Plan**


SCALE IN FEET
1" = 100'

0' 50' 100' 300'

NORTH

SHEET NUMBER
L4.0

©2017 Hitchcock Design Group

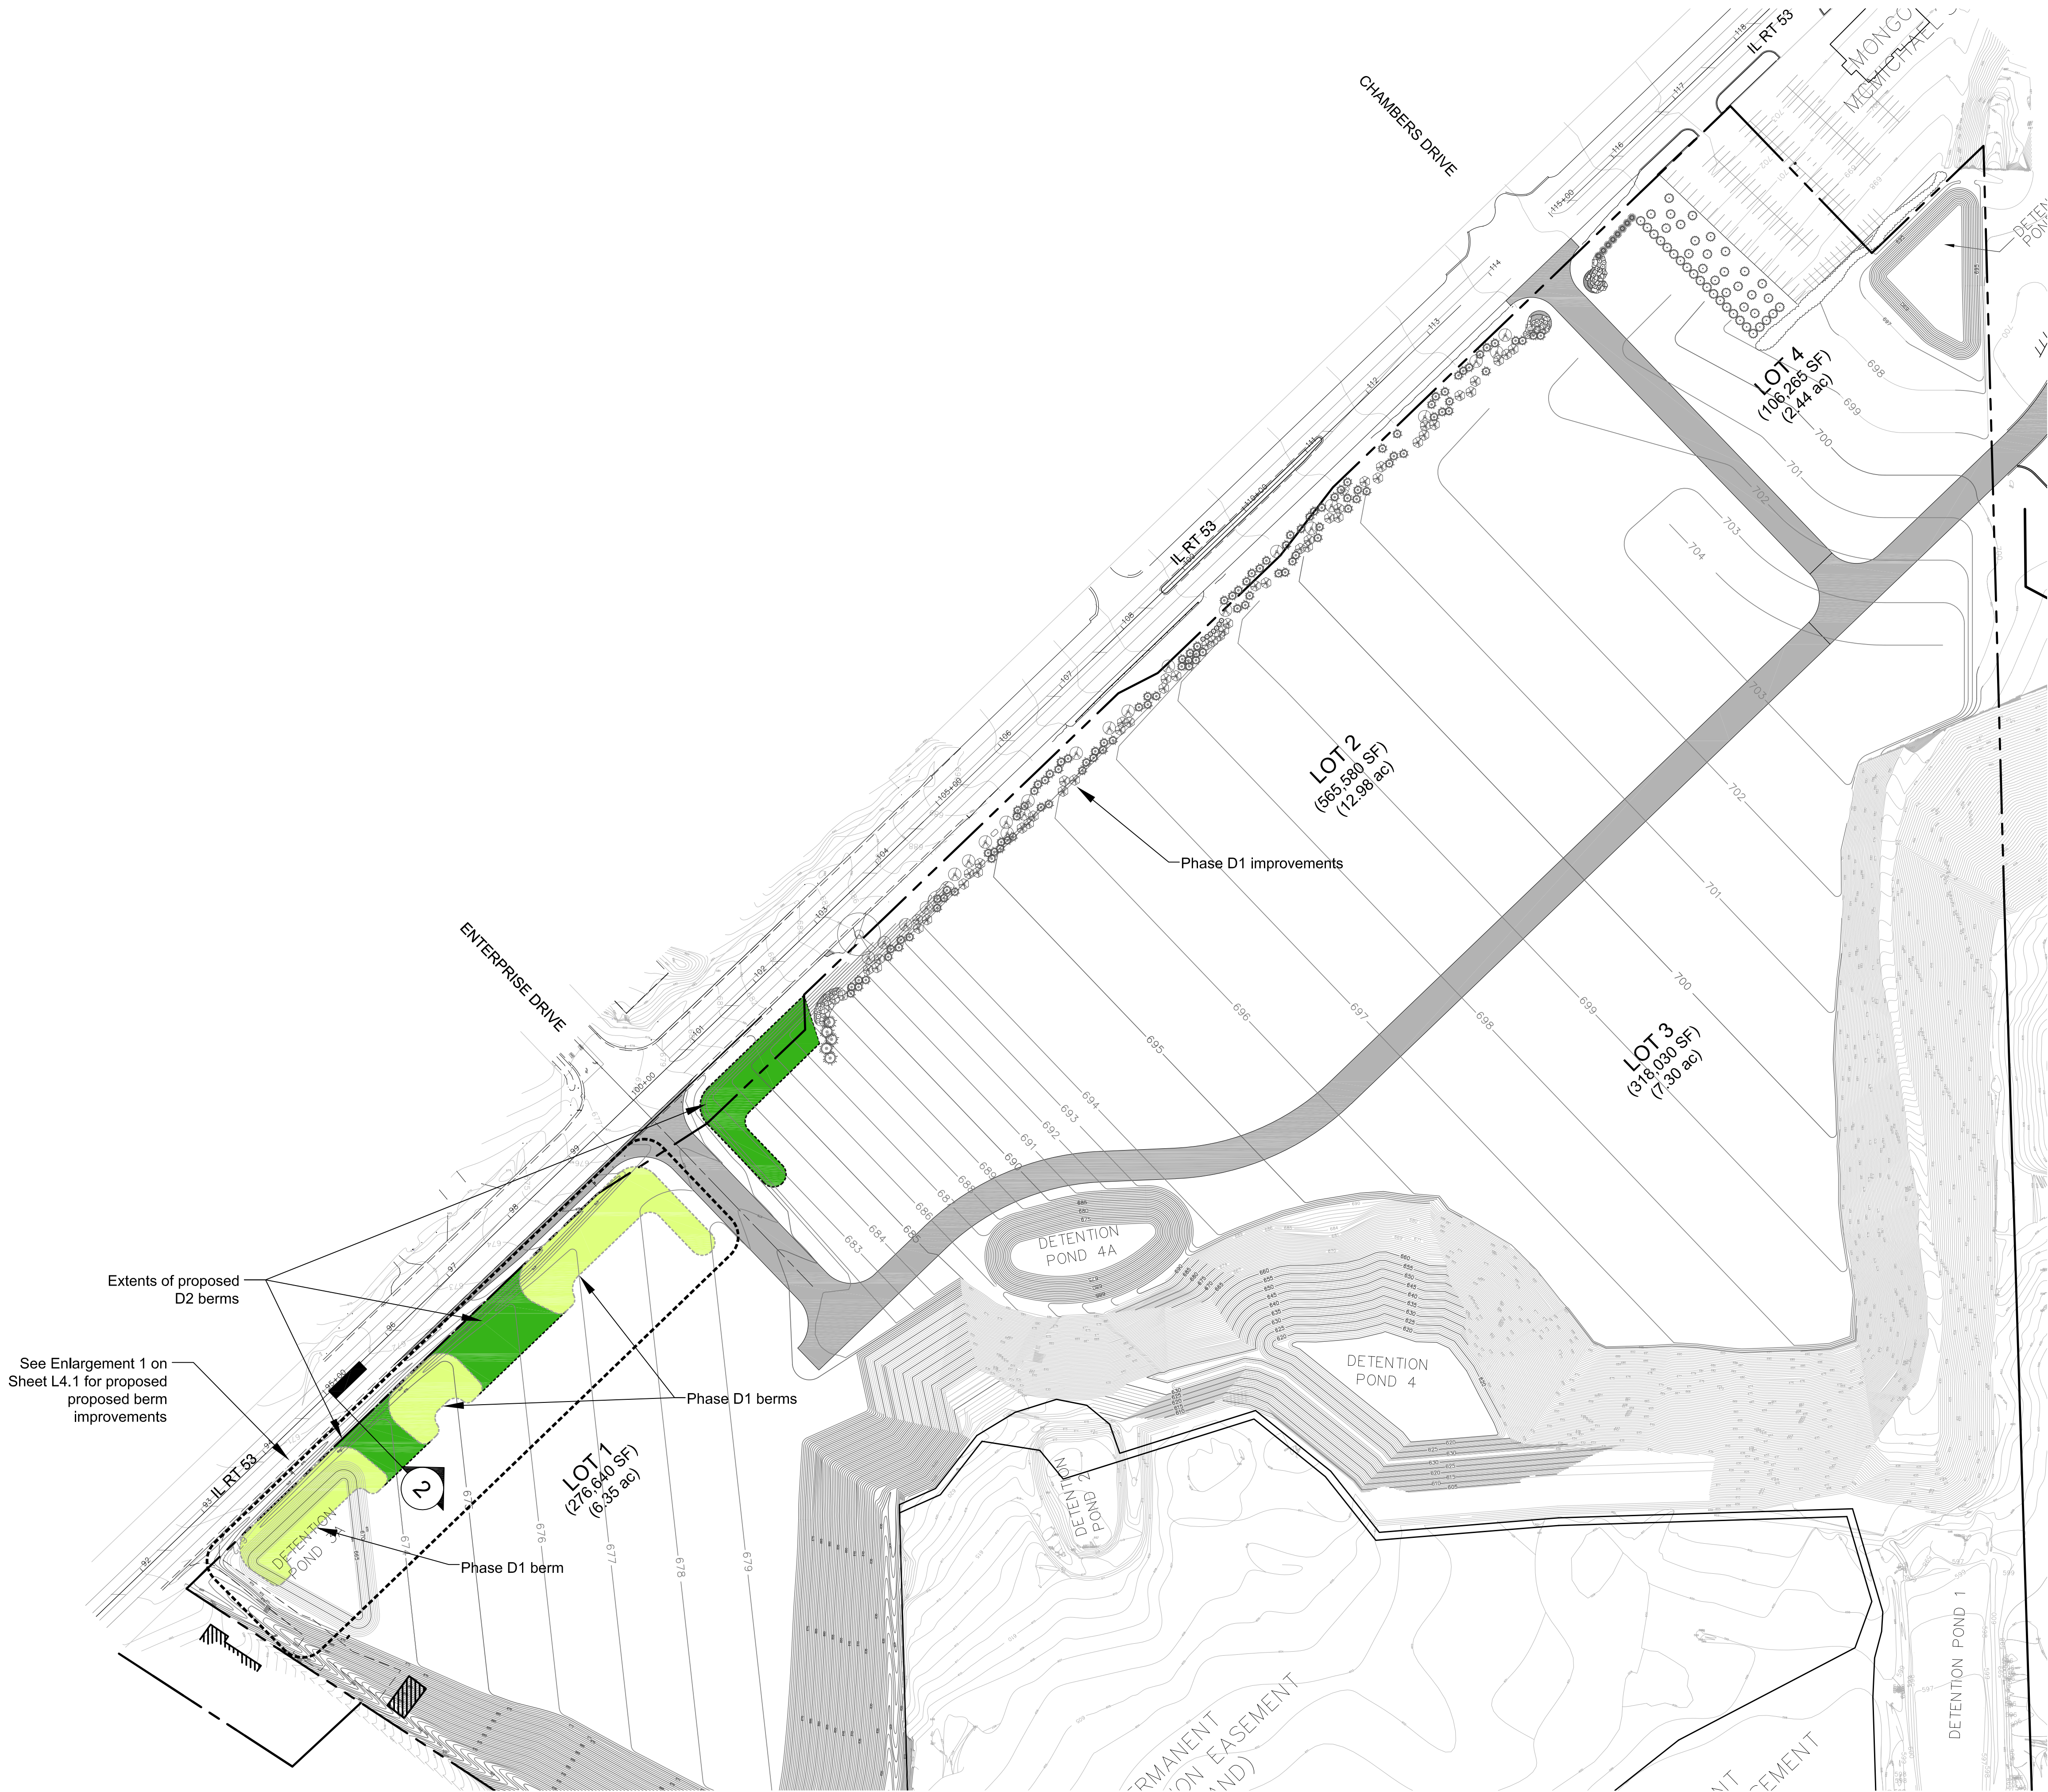



View Northeast from Rt. 53
Orange Crush Landscape Buffer - Phase 1
Romeoville, Illinois



View of Enterprise Dr. & Rt. 53 Intersection

Orange Crush Landscape Buffer - Phase 1

Romeoville, Illinois



View Southeast from Enterprise Dr. Orange Crush Landscape Buffer - Phase 1

Romeoville, Illinois