


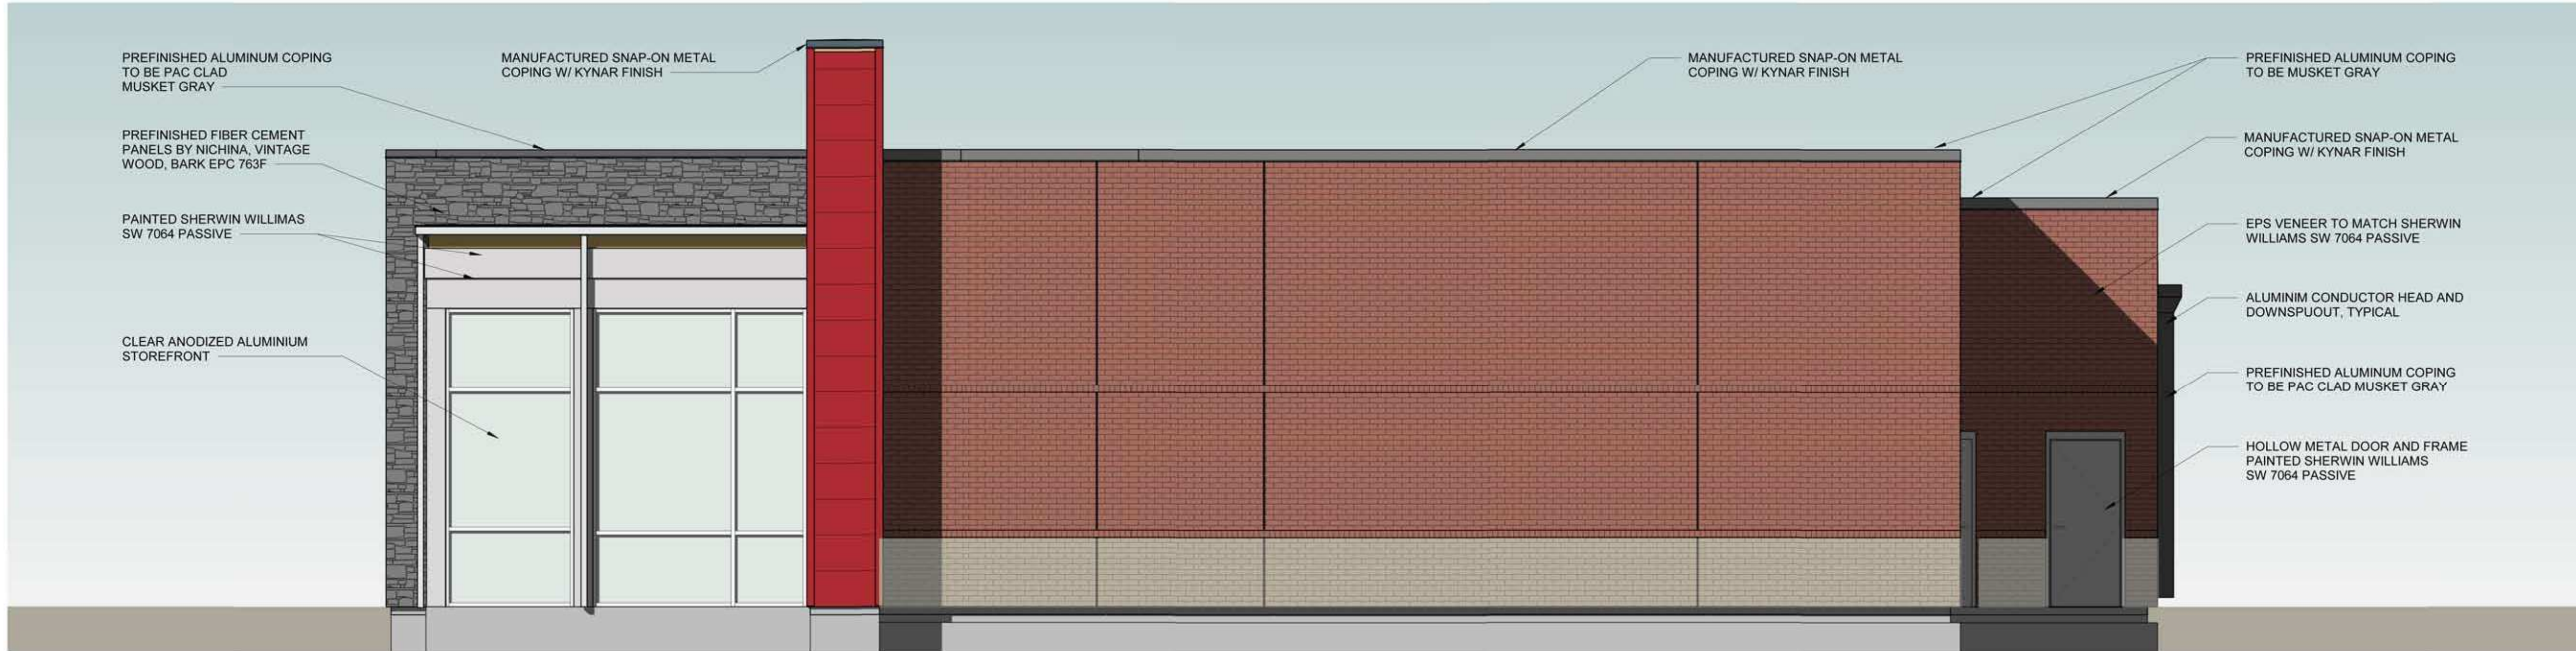

RIGHT ELEVATION



BACK ELEVATION



LEFT ELEVATION



FRONT ELEVATION

NOTE: ACTUAL FINAL COLORS TO BE SELECTED BY OWNER AND ARCHITECT

PRELIMINARY
NOT FOR
CONSTRUCTION

DATE

EXTERIOR ELEVATIONS

AMERICAN DEVELOPMENT PARTNERS
AMERICAN FAMILY CARE
LOT 3 ROSE RESUBDIVISION, ROMEVILLE, IL

REVISION INFORMATION

REV.	DATE	CHK.	DESCRIPTION
0	04/24/19	JMO	FOR PERMIT REVIEW