



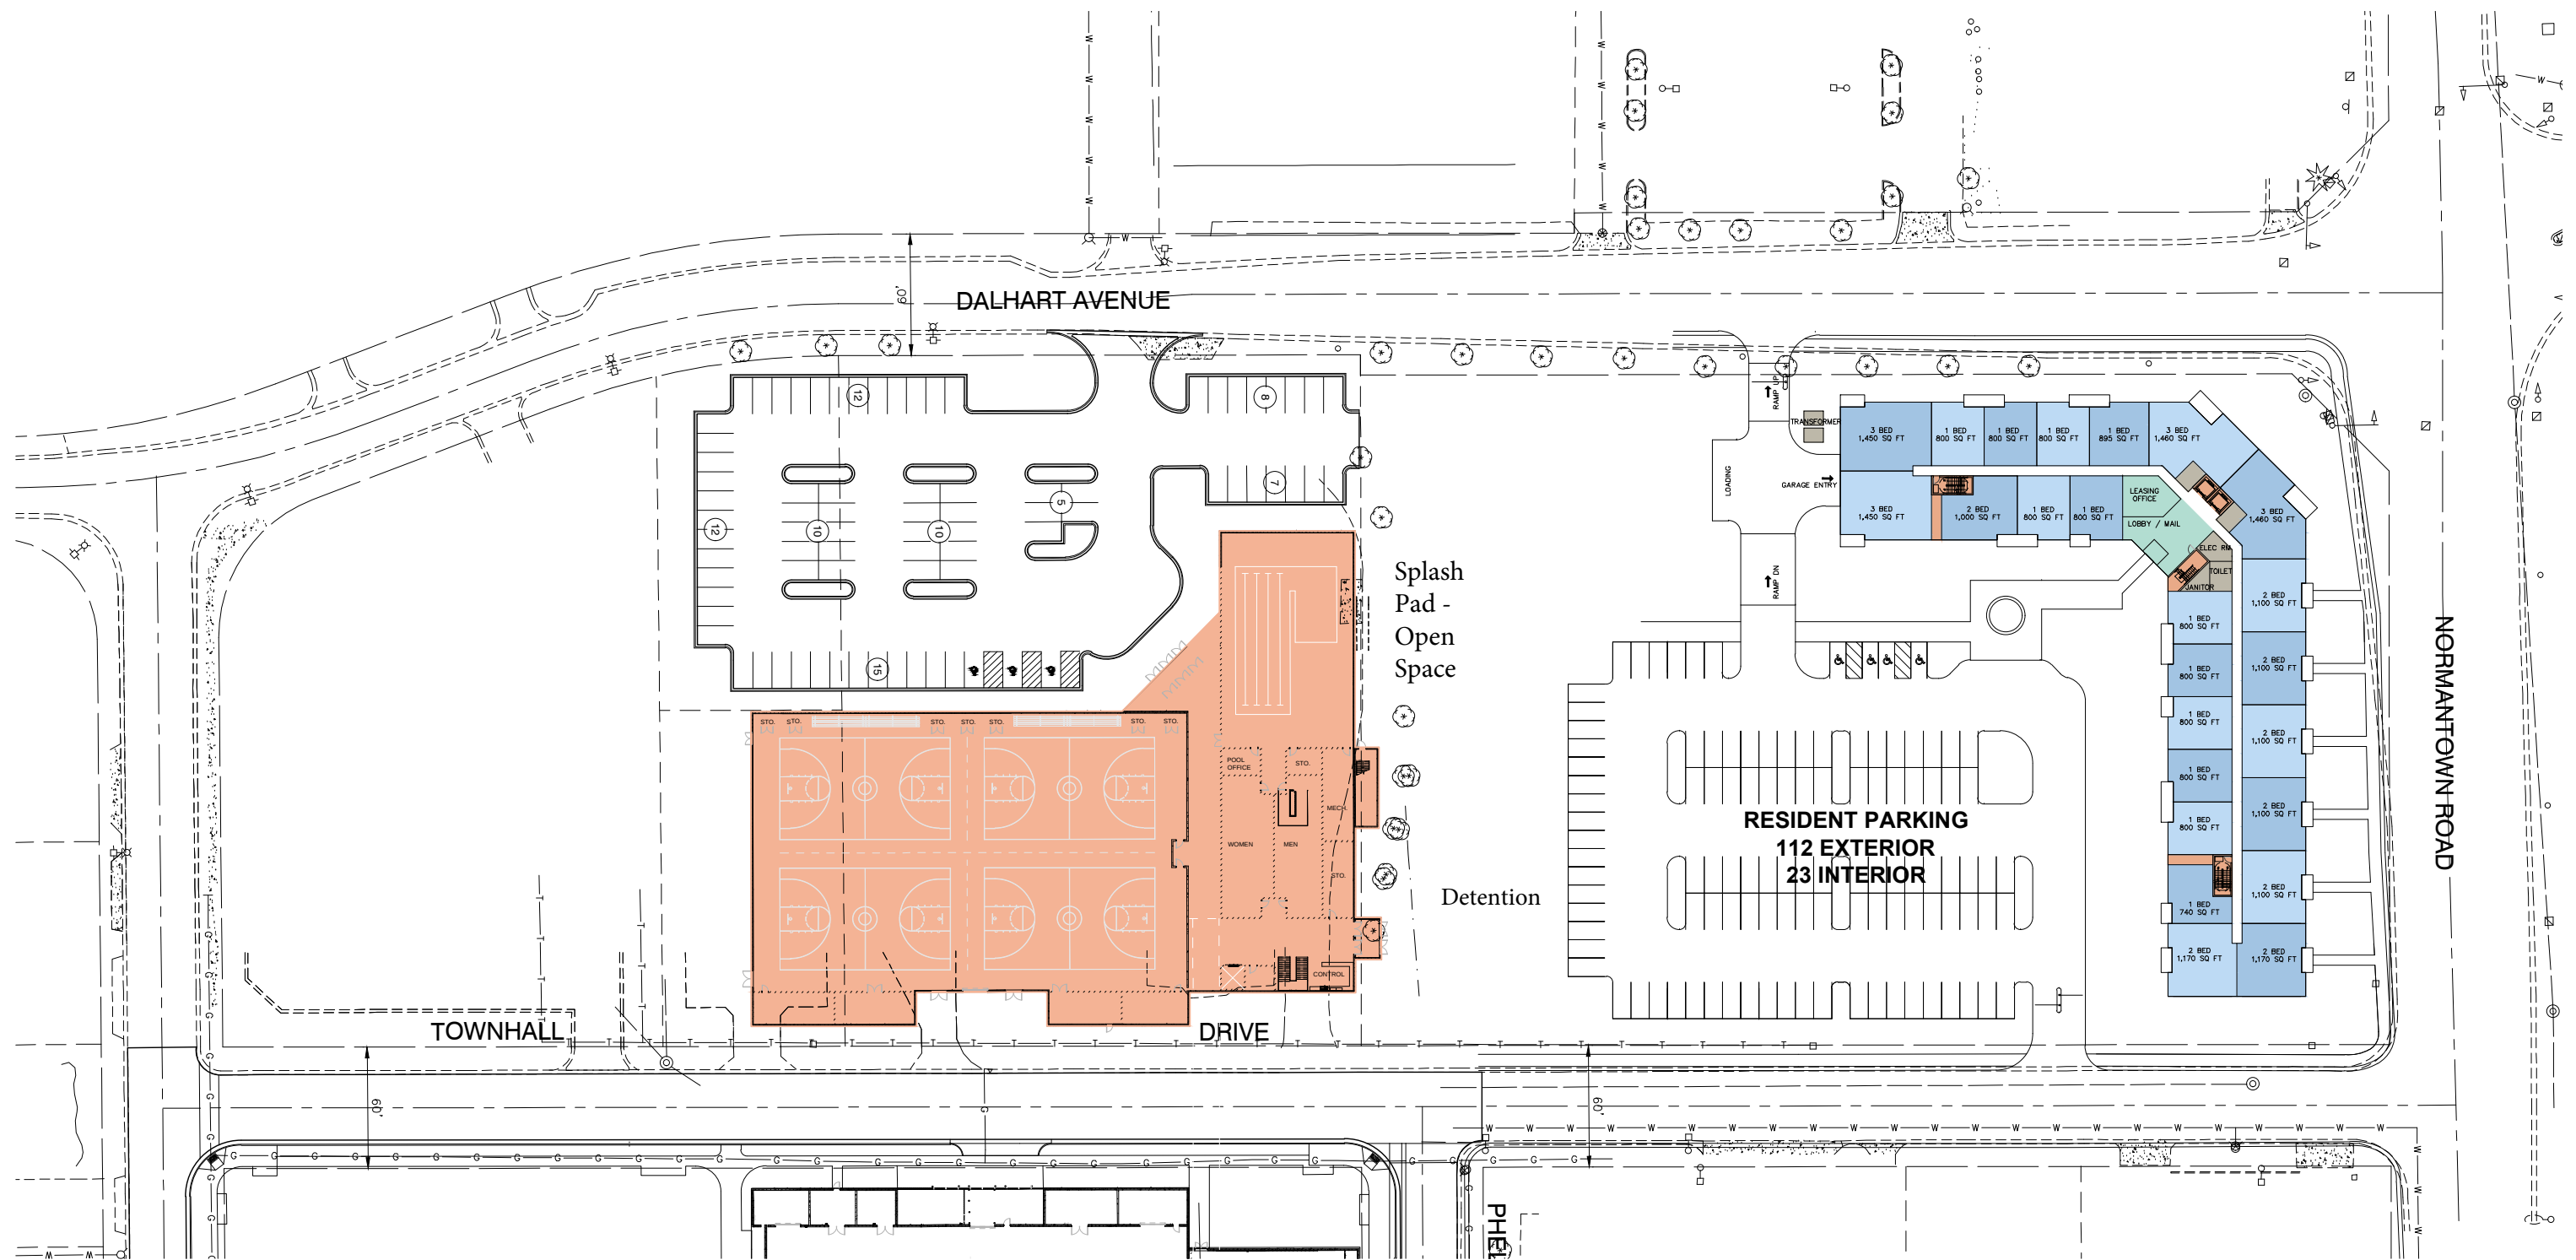

Site Plan with Current Dewberry Plan for Fitness Center Expansion

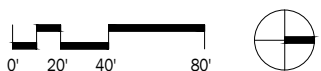

Overall Area Plan