


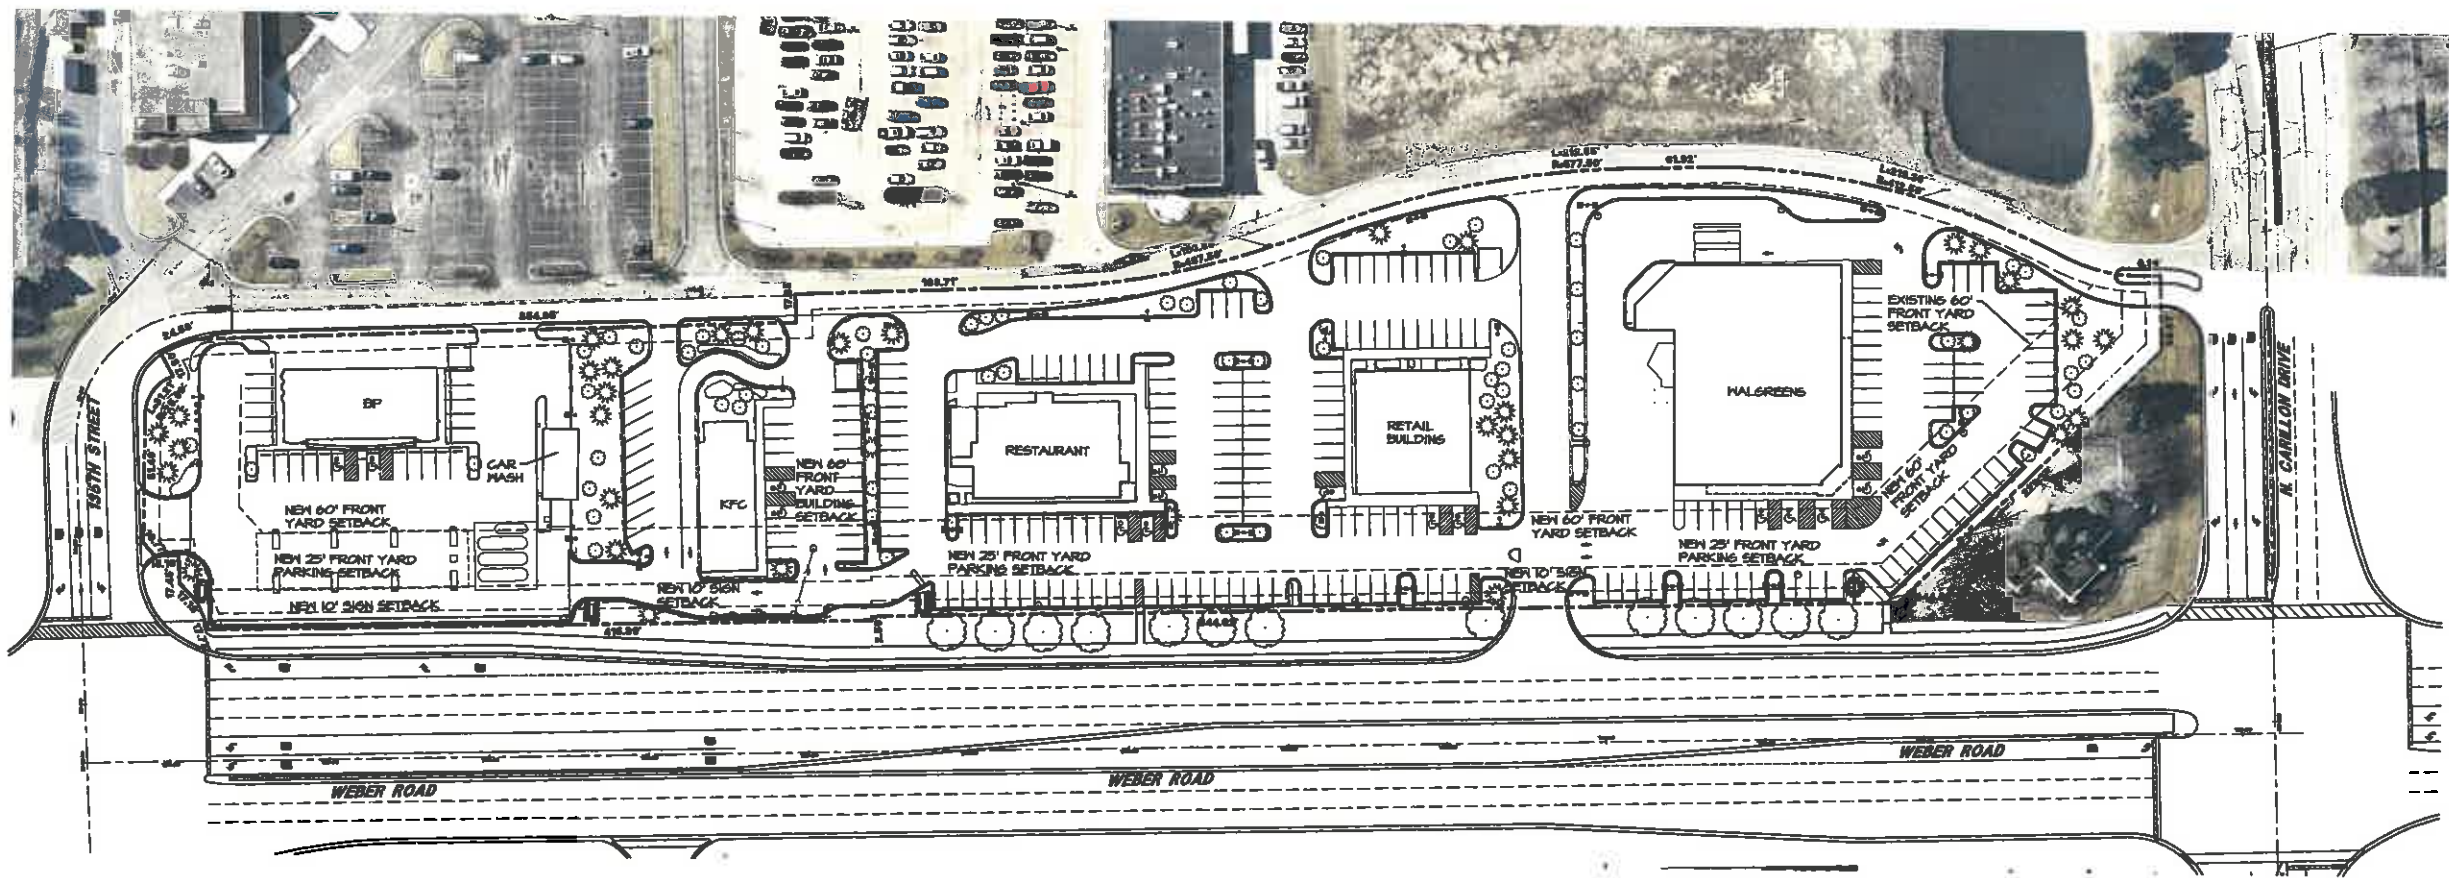


AQUATIC \ CIVIL \ MECHANICAL \ ELECTRICAL \ PLUMBING \ TELECOMMUNICATION \ STRUCTURAL \ ACCESSIBILITY CONSULTING \ DESIGN & PROGRAM MANAGEMENT \ LAND SURVEY

CHECK: TOA
 DRAWN: TEP
 JOB: CE18028
 PROPOSED
 ENCROACHMENT
 PLAN
EX-1.0

CARILLON COURT ROMEOVILLE
 WEST SIDE OF WEBER ROAD
 (NORTH OF 135th & SOUTH OF CARILLON)
 ROMEOVILLE, ILLINOIS

WT Group
 Engineering with Precision, Passion and Perseverance
 1400 E. Main Street, Suite 100
 Romeoville, IL 60142
 Tel: 815.224.2000 Fax: 815.224.2044
 www.wtgroup.com
 License No. 184-000724-0018 Expires 03/31/2019
 © COPYRIGHT 2018 THE WT GROUP, LLC

ISSUE	
TO	DATE
	12/20/18
	4/4/19

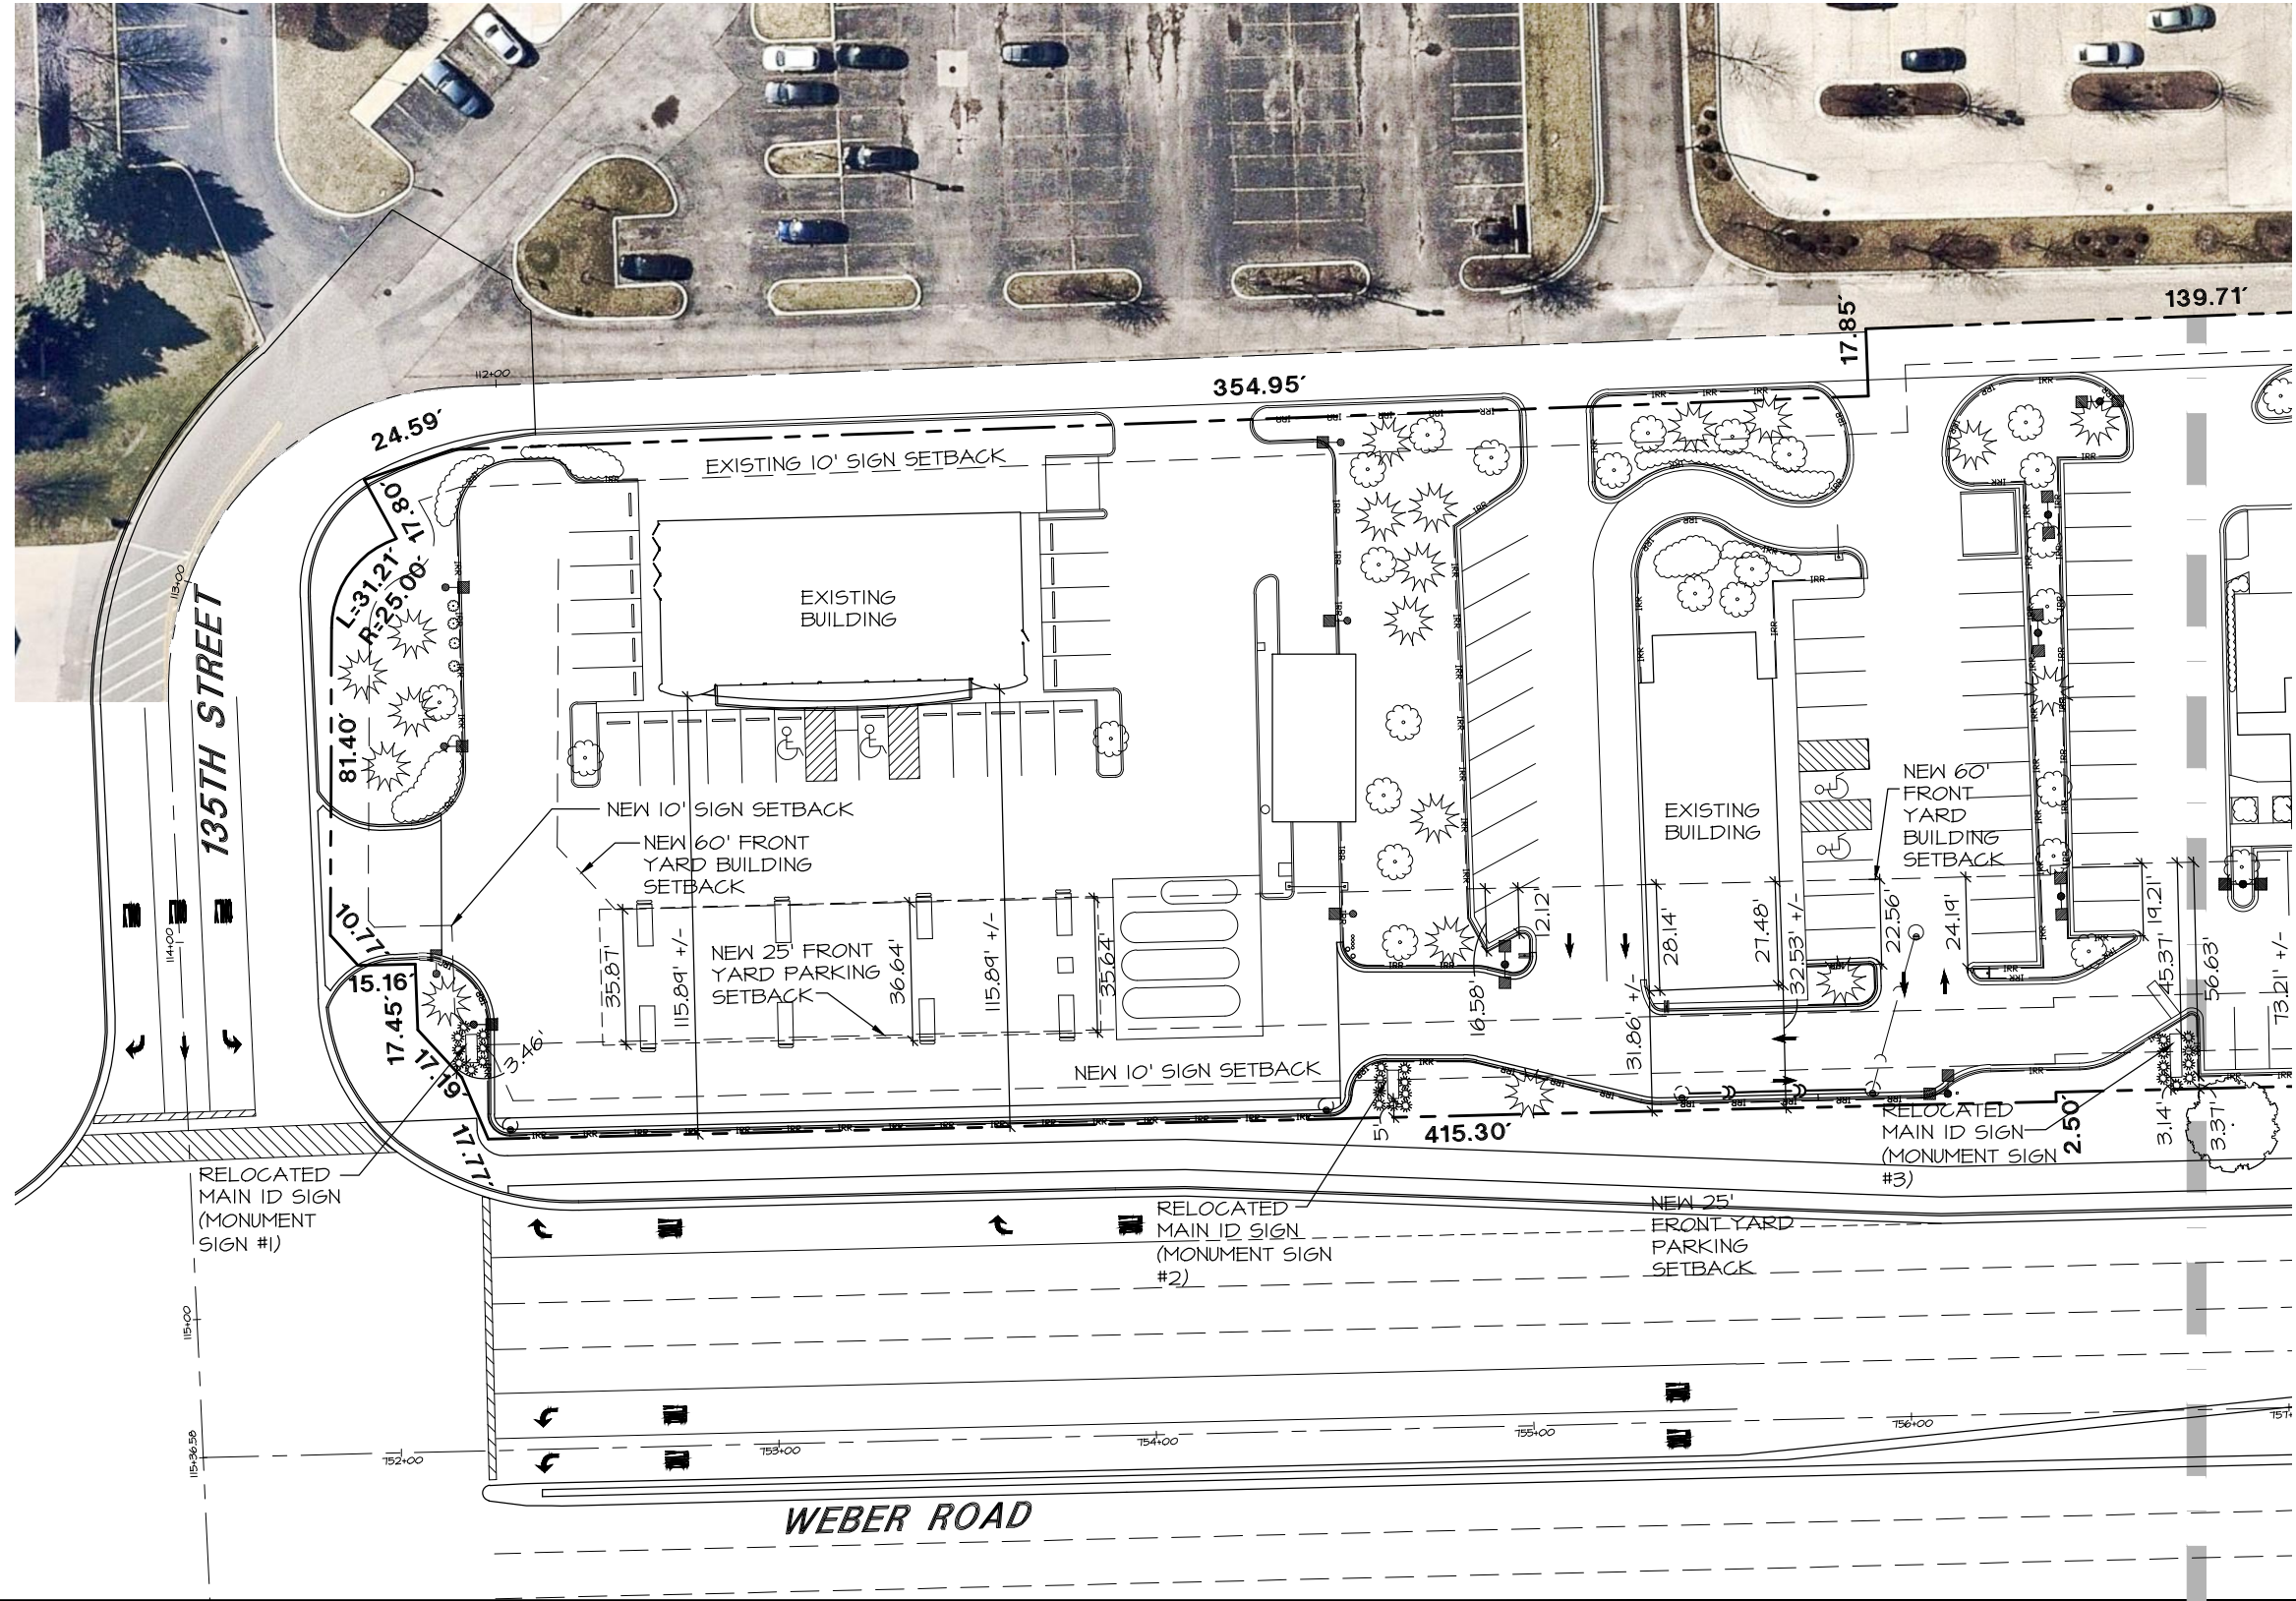

WT Group

Engineering · Design · Consulting

WT GROUP

Engineering with Precision, Pace and Passion.

2075 Platan Avenue | Hoffman Estates, IL 60182

T: 224.293.6333 | F: 224.293.6444

wengineering.com

IL License No. 164.0297530015 Expires 04.30.2019

© COPYRIGHT 2018 THE WT GROUP, LLC

CARILLON COURT ROMEOVILLE

WEST SIDE OF WEBER ROAD

(NORTH OF 135th & SOUTH OF CARILLON

ROMEOVILLE, ILLINOIS

AQUATIC \ CIVIL \ MECHANICAL \ ELECTRICAL \ PLUMBING \ TELECOMMUNICATION \ STRUCTURAL \ ACCESSIBILITY CONSULTING \ DESIGN & PROGRAM MANAGEMENT \ LAND SURVEY

ISSUE

TO	DATE
	12/20/18
	4/4/19

CHECK: TOA

DRAWN: TEP

JOB: CE18026

PROPOSED ENCROACHMENT PLAN

EX-1.1

