



ARCHITECT:

 **SIMON**
DESIGN GROUP, LLC

ARCHITECTURE
DESIGN

planning - retail - automotive

500 Lake Cook Road, Suite 350
Deerfield, IL 60015


Tel: 847-571-3814
design@simon-arch.com

FLOOR PLAN

A2.01



FLOOR PLAN- L2 **LEVEL 2**
SCALE: 1/16"

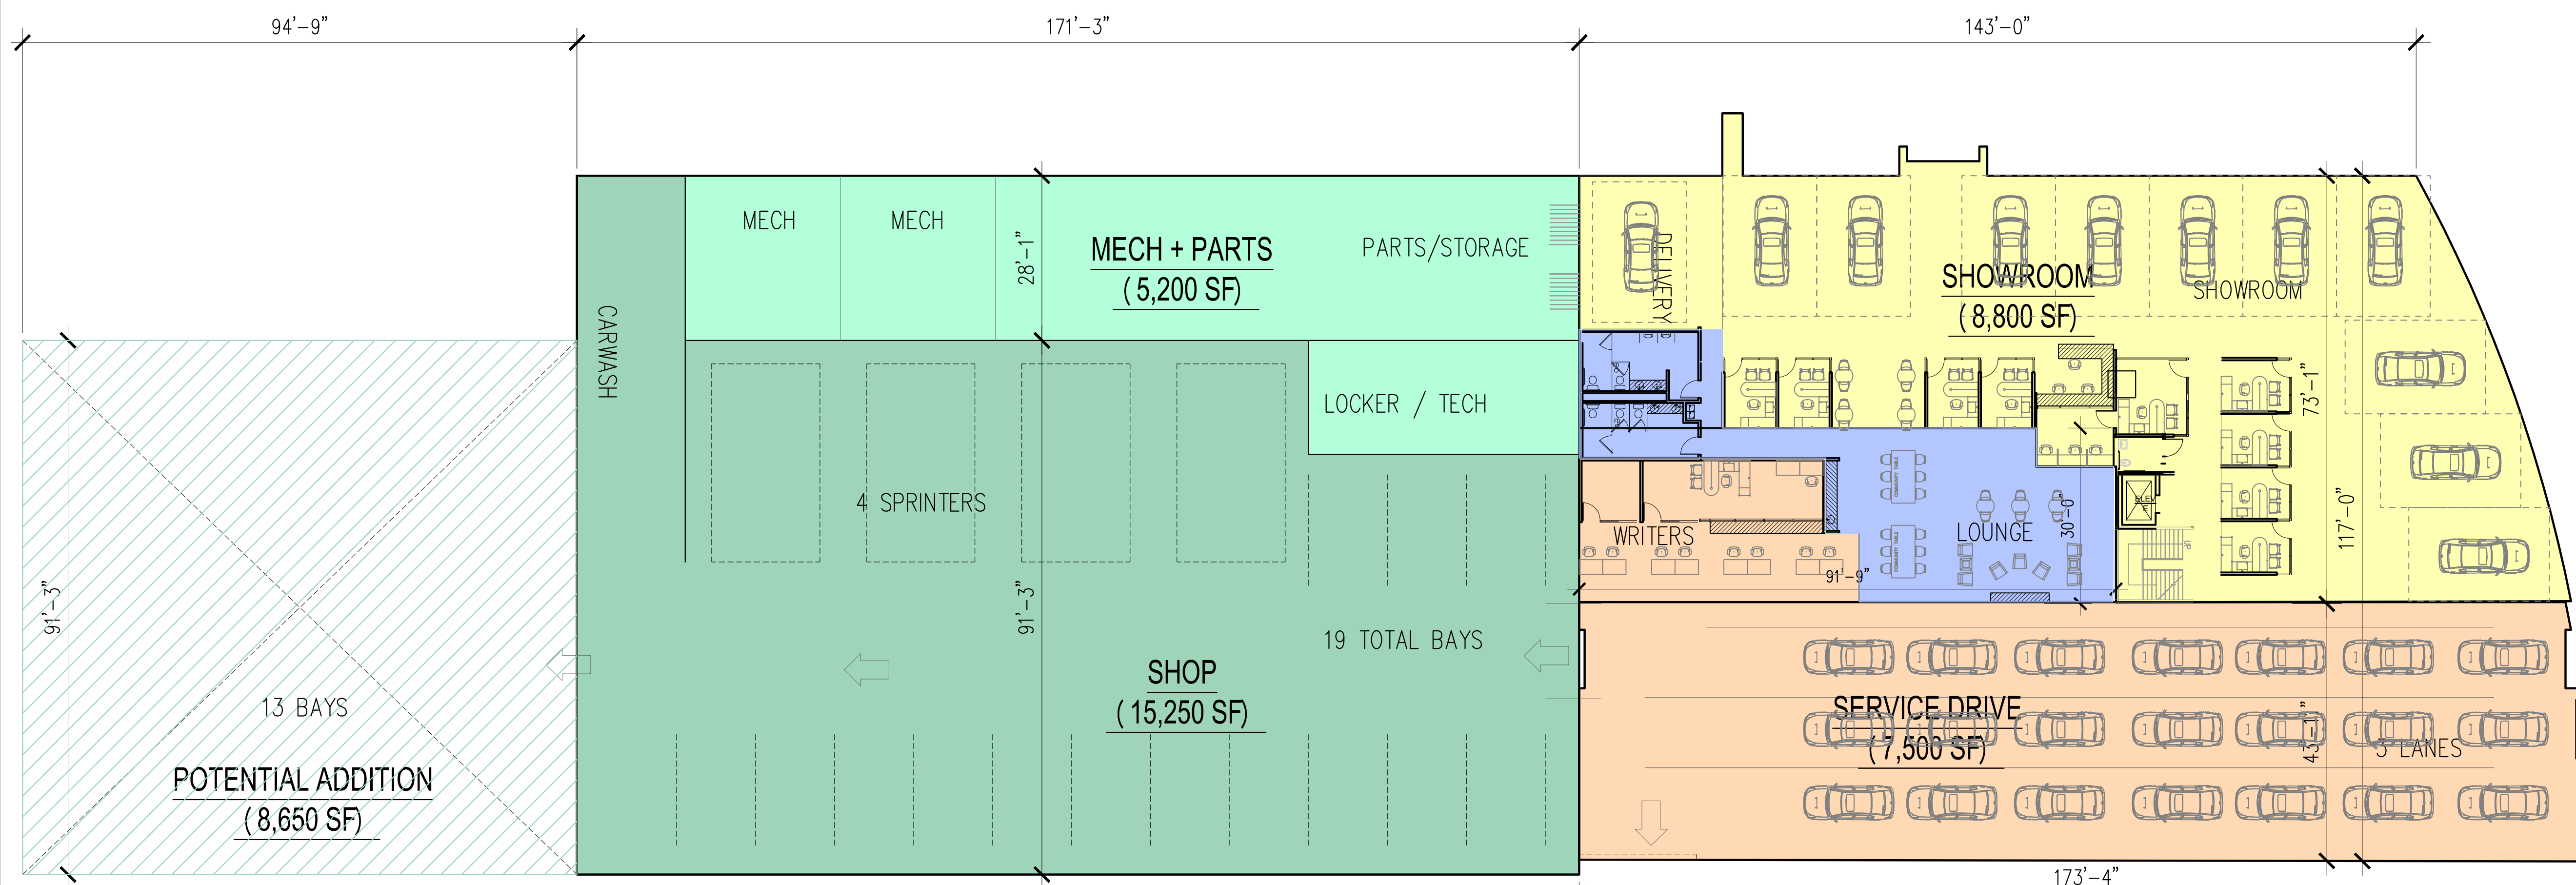

PROPOSED
L1-39,500 SF
L2 - 5,800 SF

FLOOR PLAN - L1
SCALE: 1/16"

LEVEL 1

