PLAT OF EASEMENT


INGRESS/EGRESS EASEMENT PROVISIONS

AN EASEMENT IS HEREBY GRANTED TO THE PATRONS. CUSTOMERS. AND TO ALL PERSONS REQUIRING INGRESS AND EGRESS ACROSS ALL OF THE AREA MARKED "INGRESS/EGRESS EASEMENT" ON THE PLAT FOR THE PERPETUAL RIGHT, PRIVILEGE AND AUTHORITY TO TRAVERSE THE ENTIRE EASEMENT AREA AS PEDESTRIANS AND AS OPERATORS OF MOTORIZED VEHICLES. THE EASEMENT AREA SHALL NOT BE CLOSED FOR ANY REASON EXCEPT EMERGENCY REPAIRS. THE OWNERS SHALL BE RESPONSIBLE FOR THE MAINTENANCE AND REPAIR OF ANY OF THE PRIVATE STREETS, SIDEWALKS, STORM SEWER, STREET LIGHTS, AND APPURTENANCES THERETO WITHIN SUCH EASEMENT AREAS.

WATER MAIN EASEMENT DESCRIPTION

THAT PART OF LOT 2 OF TROUTMAN DAMS SUBDIVISION RECORDED ON SEPTEMBER 23, 2016 AS DOCUMENT NO. R2016075593, DESCRIBED AS FOLLOWS: COMMENCING AT THE NORTHEAST CORNER OF SAID LOT 2; THENCE SOUTH 00 DEGREES 23 MINUTES 44 SECONDS EAST ALONG THE EAST LINE OF SAID LOT 2, 56.88 FEET TO THE POINT OF BEGINNING; THENCE SOUTH 89 DEGREES 36 MINUTES 16 SECONDS WEST 179.50 FEET; THENCE NORTH 00 DEGREES 23 MINUTES 44 SECONDS WEST 2.50 FEET; THENCE SOUTH 89 DEGREES 36 MINUTES 16 SECONDS WEST 15.00 FEET; THENCE SOUTH 00 DEGREES 23 MINUTES 44 SECONDS EAST 17.50 FEET; THENCE NORTH 89 DEGREES 36 MINUTES 16 SECONDS EAST 194.50 FEET TO THE EAST LINE OF SAID LOT 2: THENCE NORTH 00 DEGREES 23 MINUTES 44 SECONDS WEST ALONG THE SAID EAST LINE 15.00 FEET TO THE POINT OF BEGINNING.

OWNERSHIP CERTIFICATE STATE OF ILLINOIS) COUNTY OF _____) THIS IS TO CERTIFY THAT, ____ . IS THE OWNER OF THE LAND DESCRIBED ON THIS PLAT, AND THAT AS SUCH THEY DO HEREBY CONSENT TO SAID PROPERTY BEING GRANTED FOR EASEMENTS AS SHOWN ON THE PLAT HEREON DRAWN. DATED THIS ______, A.D. 20_____ OWNER NOTARY CERTIFICATE STATE OF ILLINOIS) COUNTY OF _____)SS , A NOTARY PUBLIC, IN AND FOR SAID COUNTY, IN THE STATE AFORESAID, DO HEREBY CERTIFY THAT THE PEOPLE WHOSE SIGNATURES APPEAR IN THE "OWNERSHIP CERTIFICATE" ARE PERSONALLY KNOWN TO ME TO BE THE SAME PERSONS WHOSE NAMES ARE SUBSCRIBED TO THE FOREGOING INSTRUMENT AS SUCH OWNERS AND THAT THEY APPEARED BEFORE ME THIS DAY IN PERSON AND ACKNOWLEDGED THAT THEY SIGNED AND DELIVERED THE EASEMENT PLAT AS THEIR OWN FREE AND VOLUNTARY ACT FOR PURPOSES THEREIN SET FORTH. GIVEN UNDER MY HAND AND NOTORIAL SEAL IN ______ COUNTY, ILLINOIS THIS ______, A.D. 20_____. NOTARY PUBLIC

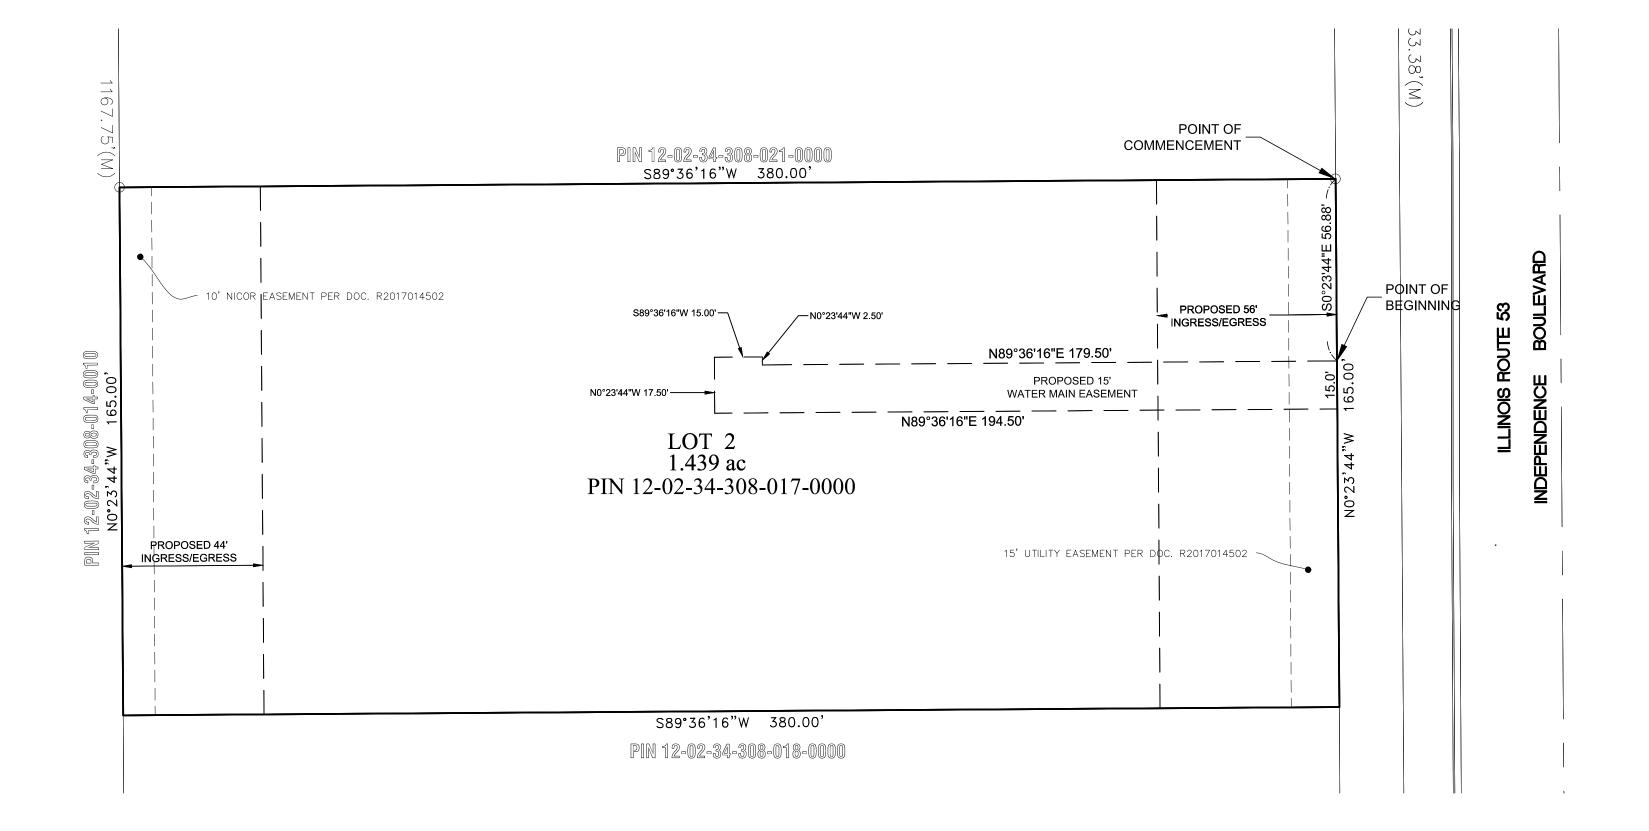

STATE OF ILLINOIS COUNTY OF WILL

WE, M. GINGERICH, GEREAUX AND ASSOCIATES DO HEREBY CERTIFY THAT WE PREPARED THIS PLAT OF EASEMENT AND THAT IS A TRUE AND CORRECT REPRESENTATION OF SAME BASED ON OFFICIAL PLATS AND RECORDS, DISTANCES ARE GIVEN IN FEET AND DECIMALS THEREOF.

GIVEN UNDER MY HAND AND SEAL THIS 26th DAY OF OCTOBER, A.D. 2020.

ROBERT F. SLUIS ILLINOIS PROFESSIONAL LAND SURVEYOR NO. 3558 LICENSE EXPIRES NOVEMBER 30, 2022



PROPERTY DESCRIPTION


LOT 2 OF TROUTMAN DAMS SUBDIVISION, RECORDED ON SEPTEMBER 23, 2016 AS DOCUMENT NUMBER R2016075593, BEING A SUBDIVISION OF PART OF THE SOUTHWEST QUARTER OF SECTION 34, TOWNSHIP 37 NORTH, RANGE 10 EAST OF THE THIRD PRINCIPAL MERIDIAN, WILL COUNTY, ILLINOIS.

STATE	OF IL	LINOIS)	
COUNTY	OF	WILL)	SS

APPROVED BY THE VILLAGE PRESIDENT AND VILLAGE BOARD OF THE VILLAGE OF ROMEOVILLE, WILL COUNTY, ILLINOIS, AT A MEETING HELD

THIS _____, 20____

DATE PRESIDENT DATE VILLAGE CLERK

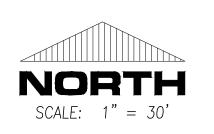

___LEGEND

7.77' MEASURED DATA (7.77') RECORDED DATA B.S.L. BUILDING SETBACK LINE U.E. UTILITY EASEMENT

H.B.G. HEREBY GRANTED

WATER MAIN EASEMENT PROVISIONS

EASEMENTS ARE RESERVED FOR AND GRANTED TO THE VILLAGE OF ROMEOVILLE AND

EASEMENT" ON THE PLAT FOR THE PERPETUAL RIGHT, PRIVILEGE AND AUTHORITY TO

THEIR SUCCESSORS AND ASSIGNS OVER ALL THE AREAS MARKED "WATER MAIN

CONSTRUCT, RECONSTRUCT, REPAIR, INSPECT, MAINTAIN, AND OPERATE UTILITY

APPURTENANCES AS MAY BE DEEMED NECESSARY BY SAID VILLAGE OVER, UPON,

ALONG, UNDER, AND THROUGH, SAID INDICATED EASEMENT, TOGETHER WITH RIGHT

DO ANY OF HE ABOVE WORK. THE RIGHT IS ALSO GRANTED TO CUT DOWN, TRIM, OR

EASEMENT THAT INTERFERE WITH THE OPERATION OF THE UTILITIES. NO PERMANENT STRUCTURES SHALL BE PLACED ON SAID EASEMENT BUT SAME MAY BE USED AT THE

RISK OF THE OWNER FOR GARDENS, SHRUBS, LANDSCAPING, OR OTHER PURPOSES

WITHOUT PRIOR WRITTEN AUTHORIZATION FROM THE VILLAGE OF ROMEOVILLE. THESE

PROVISIONS GRANT CERTAIN RIGHTS TO THE VILLAGE OF ROMEOVILLE; HOWEVER THE

MAINTENANCE RESPONSIBILITY FOR THESE IMPROVEMENTS IS BORNE BY THE LAND

THAT DO NOT THEN OR LATER INTERFERE WITH THE AFORESAID USES OR RIGHTS,

OF ACCESS ACROSS THE PROPERTY FOR NECESSARY WORKERS AND EQUIPMENT TO

LINES, INCLUDING, WATER MAINS, TOGETHER WITH ANY AND ALL NECESSARY

REMOVE ANY TREES, SHRUBS, PLANTS, OR OTHER APPURTENANCES ON THE

MANHOLES, CONNECTIONS, APPLIANCES, AND OTHER STRUCTURES AND

MAIL TO: M. GINGERICH, GEREAUX & ASSOCIATES 25620 SOUTH GOUGAR ROAD MANHATTAN, ILLINOIS 60442

10B NO.:15-713 PG: 1 of 1

REVISIONS			CIVIL ENGINEERING		
DATE	BY	DESCRIPTION	SURVEYING		
12/11/20	RFS	ISSUED FOR REVIEW	M GINGERICH GEREAUX & ASSOCIATES		
			Professional Design Firm License # 184.005003		
			P. 815-478-9680 www.mg2a.com F. 815-478-9685		
			25620 S. GOUGAR RD MANHATTAN, IL. 60442		
			ORDERED BY:		
			BILL KLUMP		
			- DATE ISSUED: 10-26-2020 DR. BY:MTR CK. BY:RFS FILE:		
		I .			