


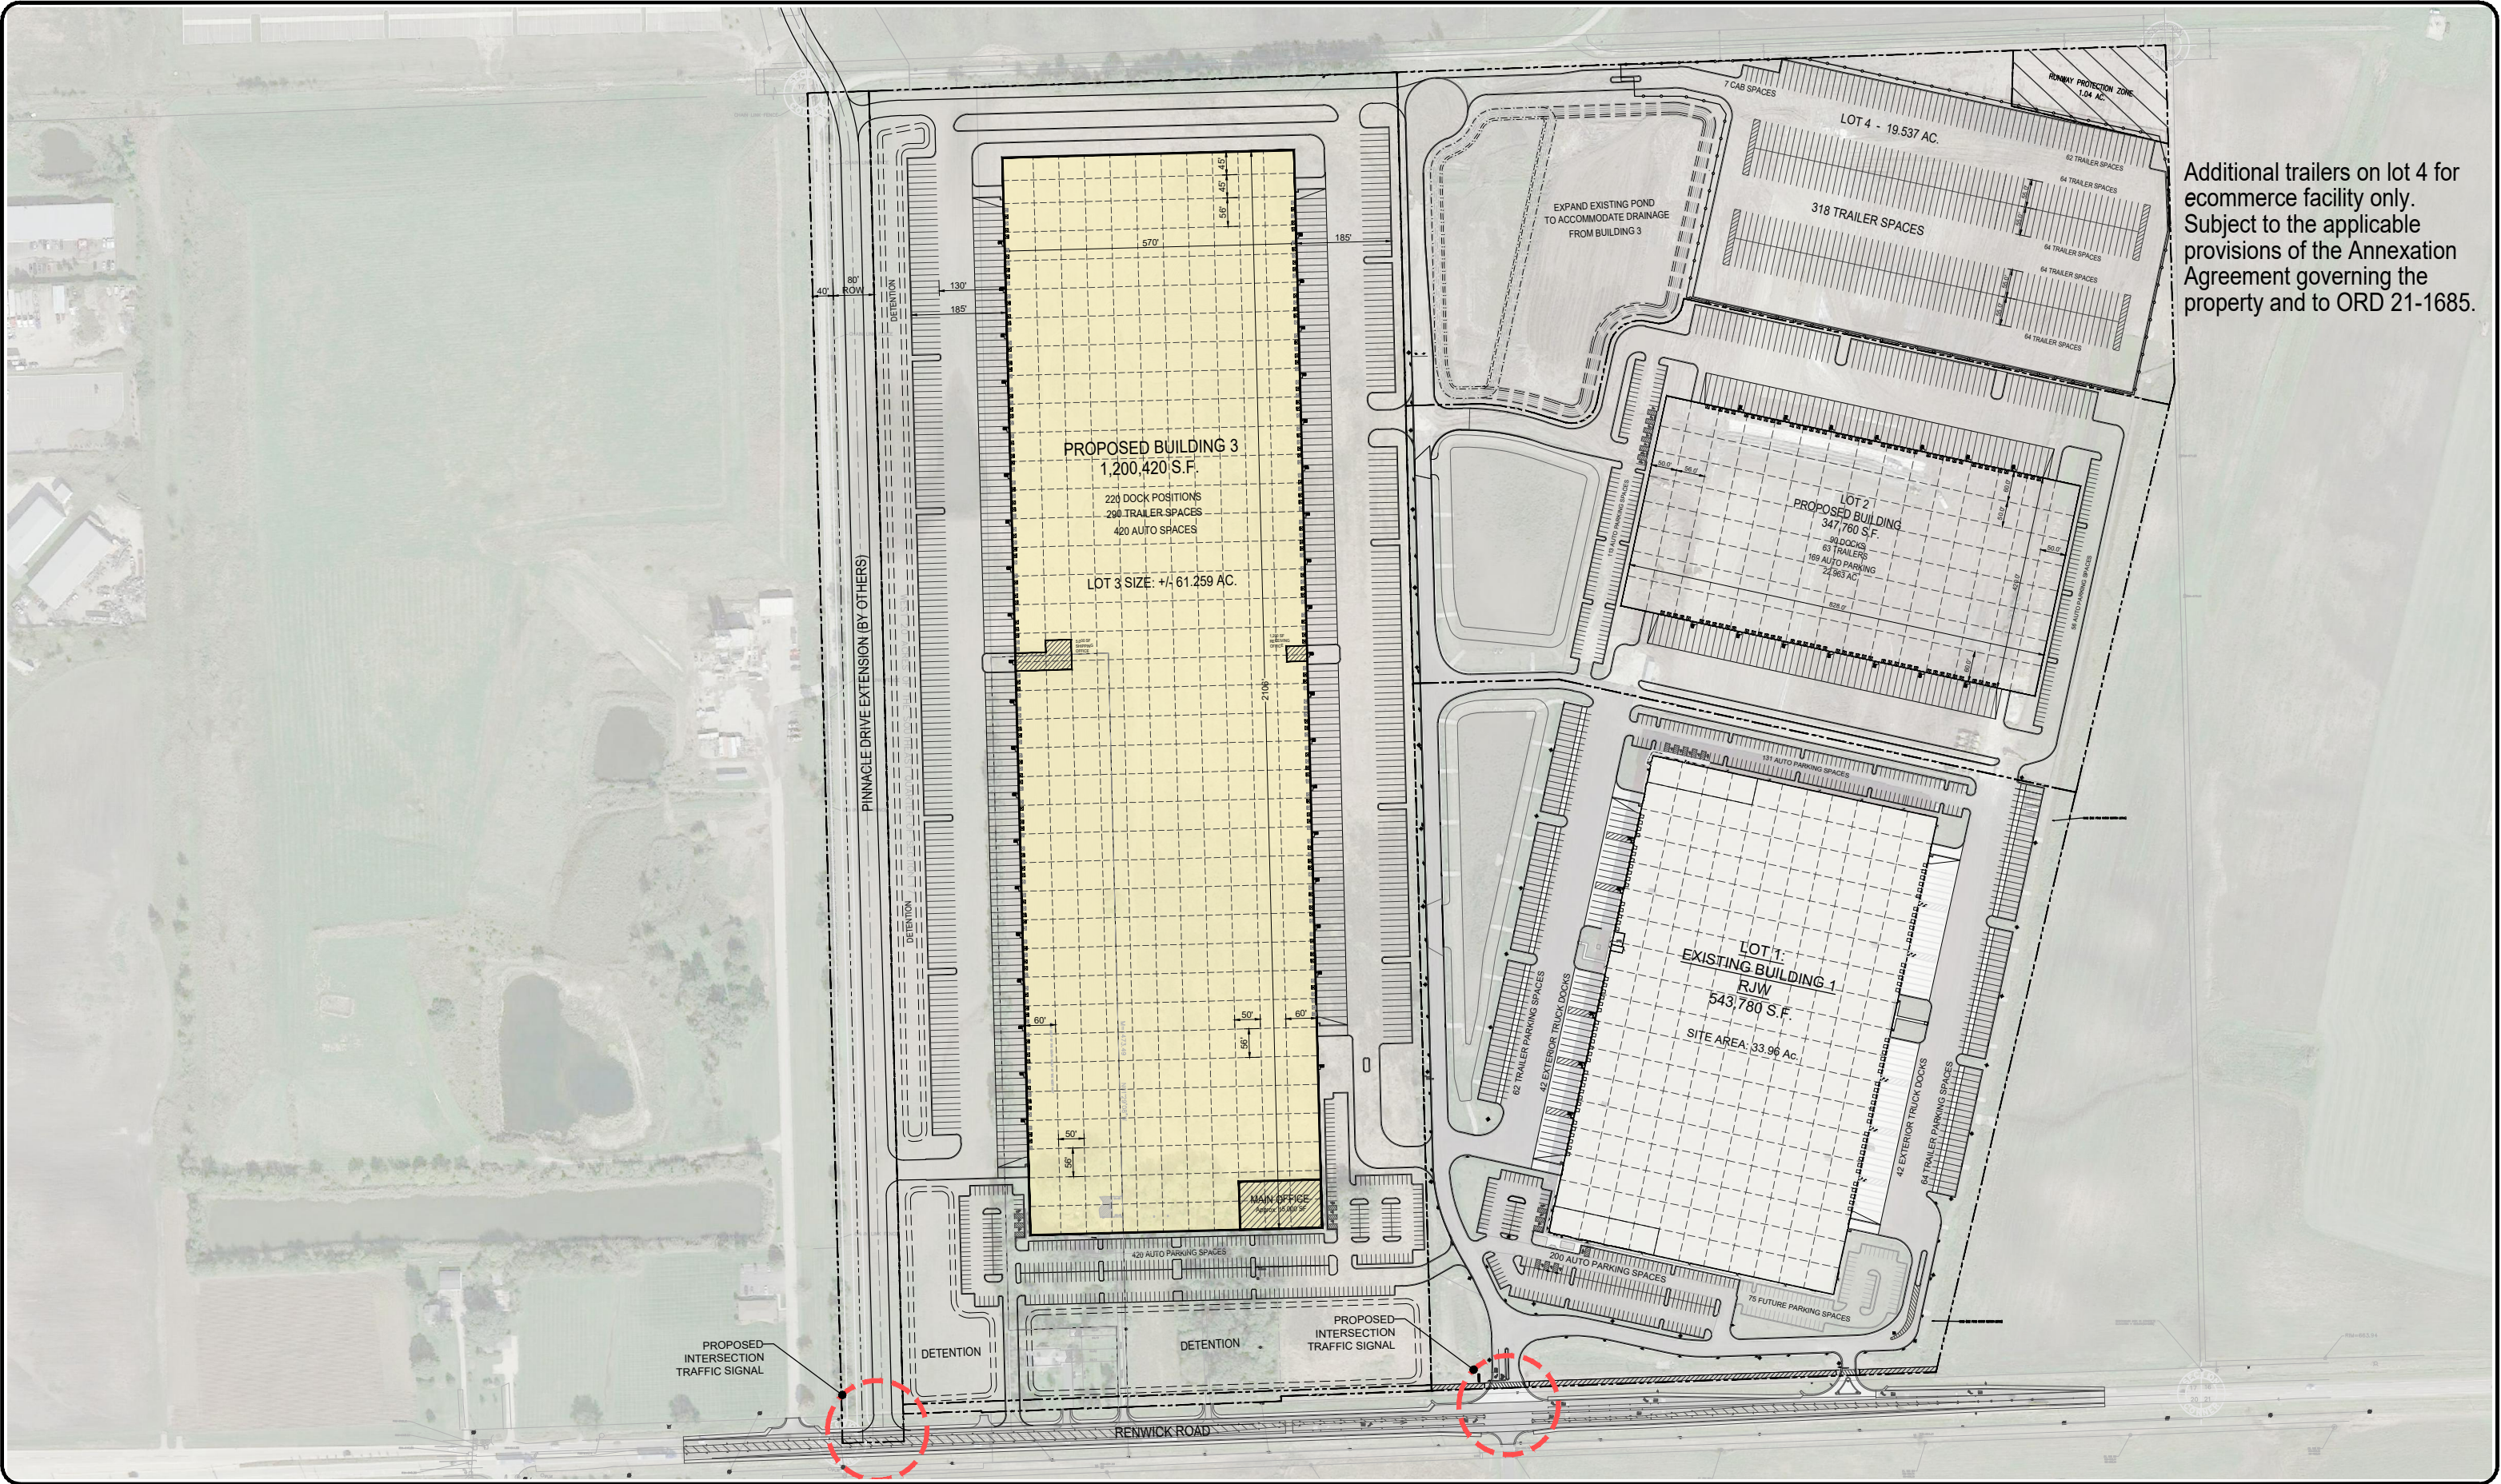

Additional trailers on lot 4 for ecommerce facility only. Subject to the applicable provisions of the Annexation Agreement governing the property and to ORD 21-1685.